
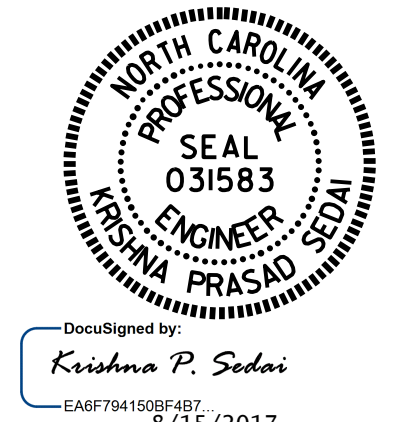


I HEREBY CERTIFY THESE PLANS ARE THE AS-BUILT PLANS

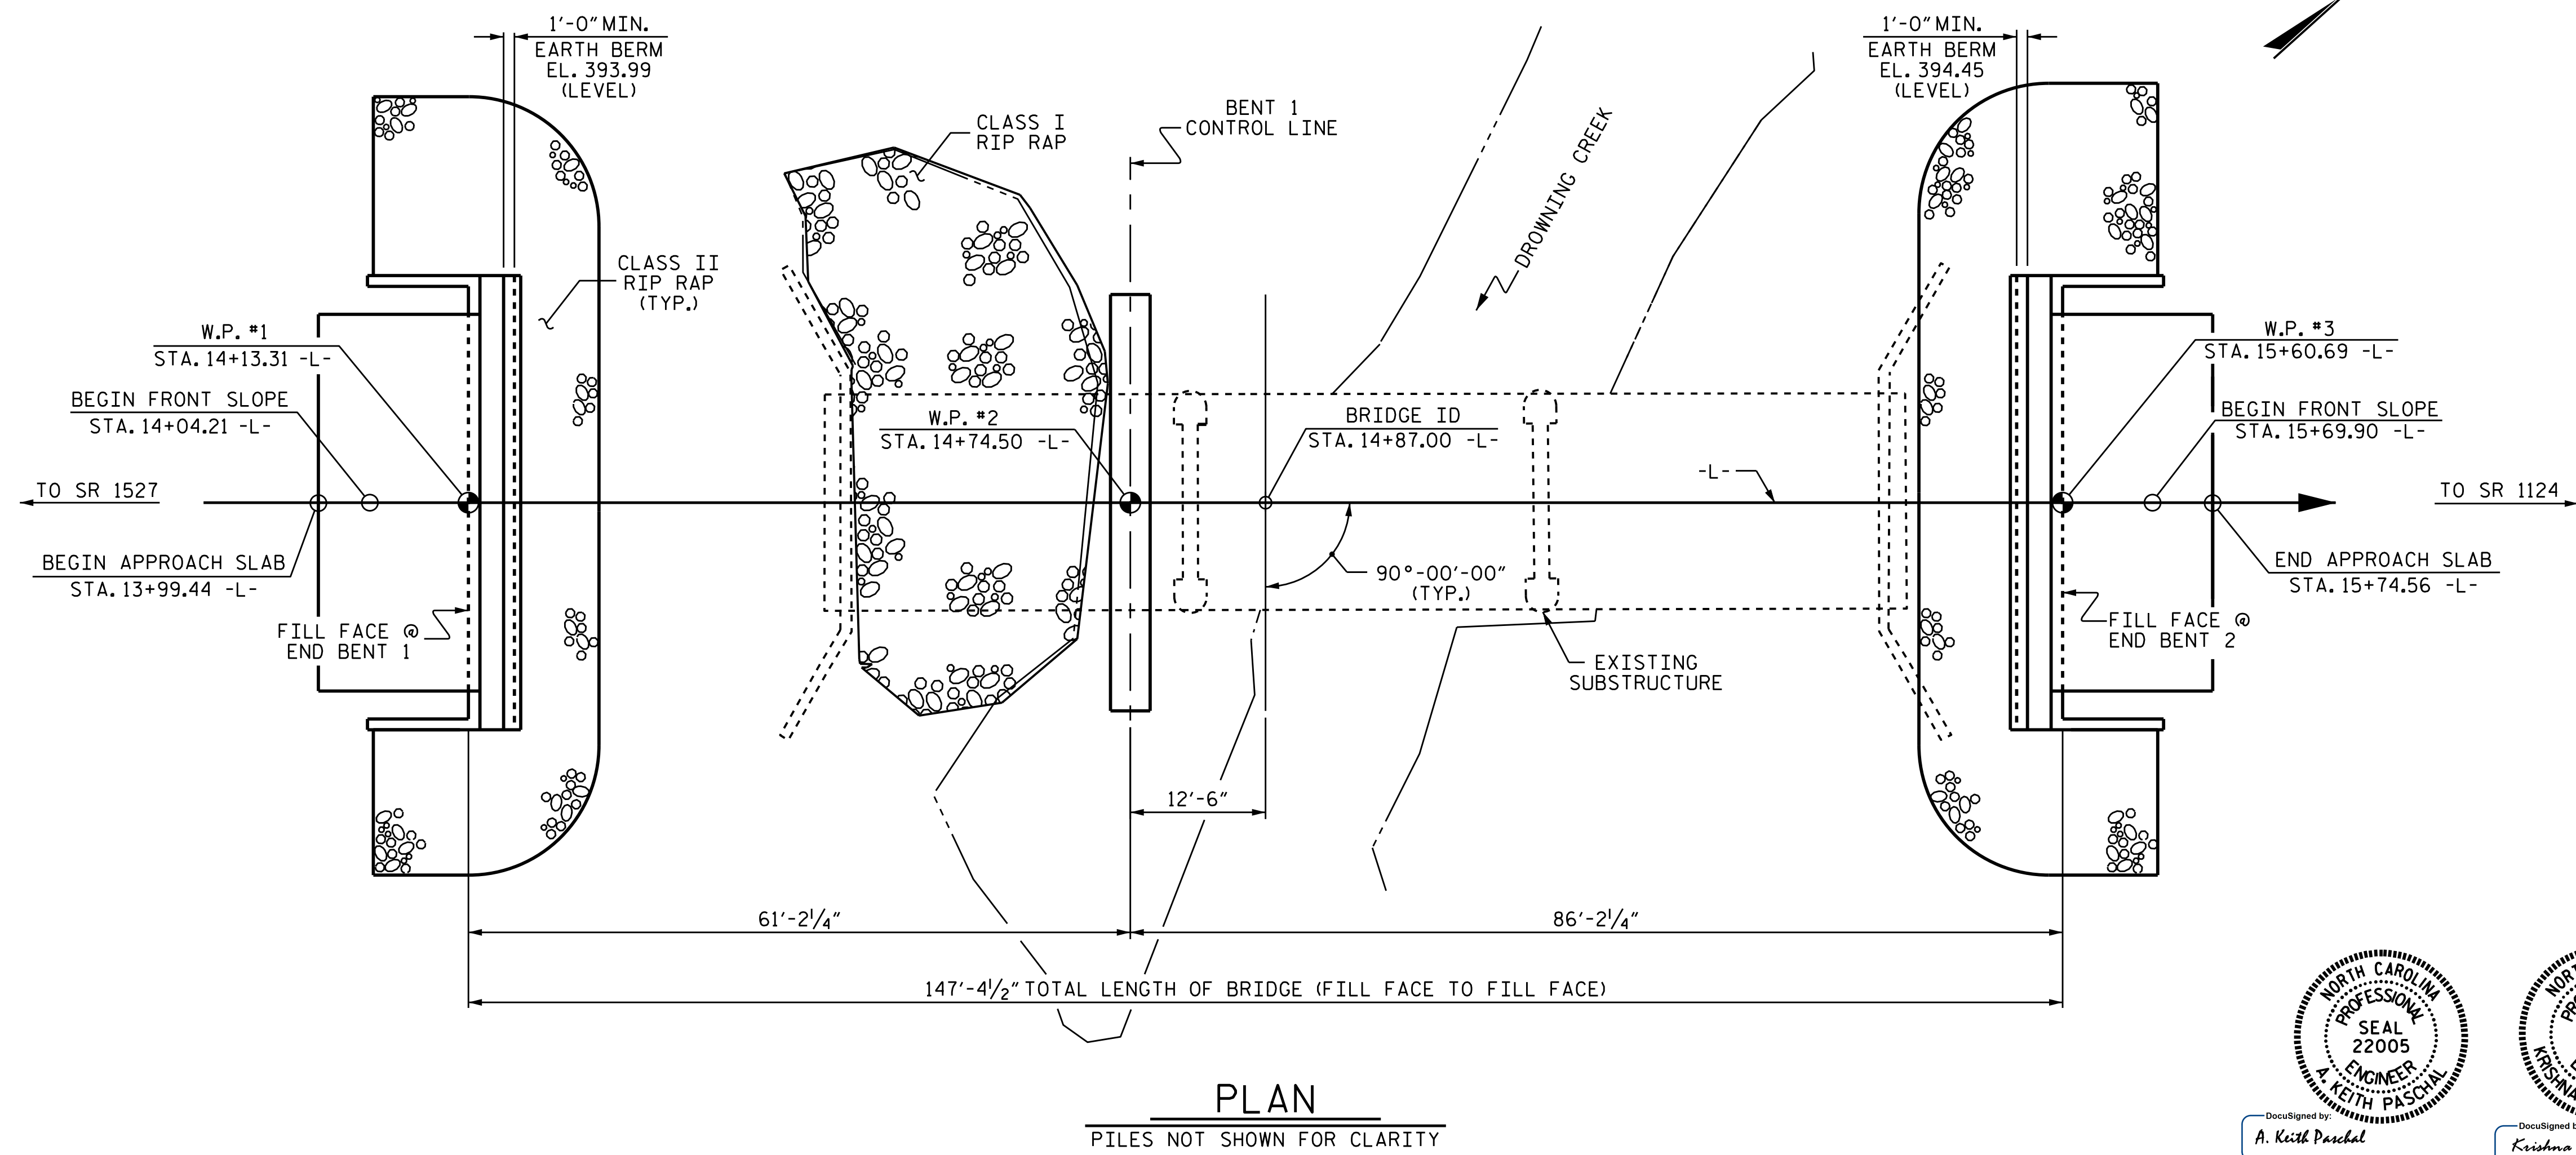

PROJECT NO. B-5362
 MONTGOMERY COUNTY
 STATION: 14+87.00 -L-
 SHEET 1 OF 3 REPLACES BRIDGE No. 53

STATE OF NORTH CAROLINA
 DEPARTMENT OF TRANSPORTATION
 RALEIGH

GENERAL DRAWING
 FOR BRIDGE OVER DROWNING
 CREEK ON NC 73 BETWEEN
 SR 1527 AND SR 1124

DRAWN BY : A. SORSENGINH DATE : 7/2016
 CHECKED BY : E. K. POPE DATE : 4/2017
 DESIGN ENGINEER OF RECORD: A. SORSENGINH DATE : 7/2017

REVISIONS						SHEET NO.
NO.	BY:	DATE:	NO.	BY:	DATE:	S-1
1			3			TOTAL SHEETS
2			4			21

DOCUMENT NOT CONSIDERED FINAL UNLESS ALL SIGNATURES COMPLETED