
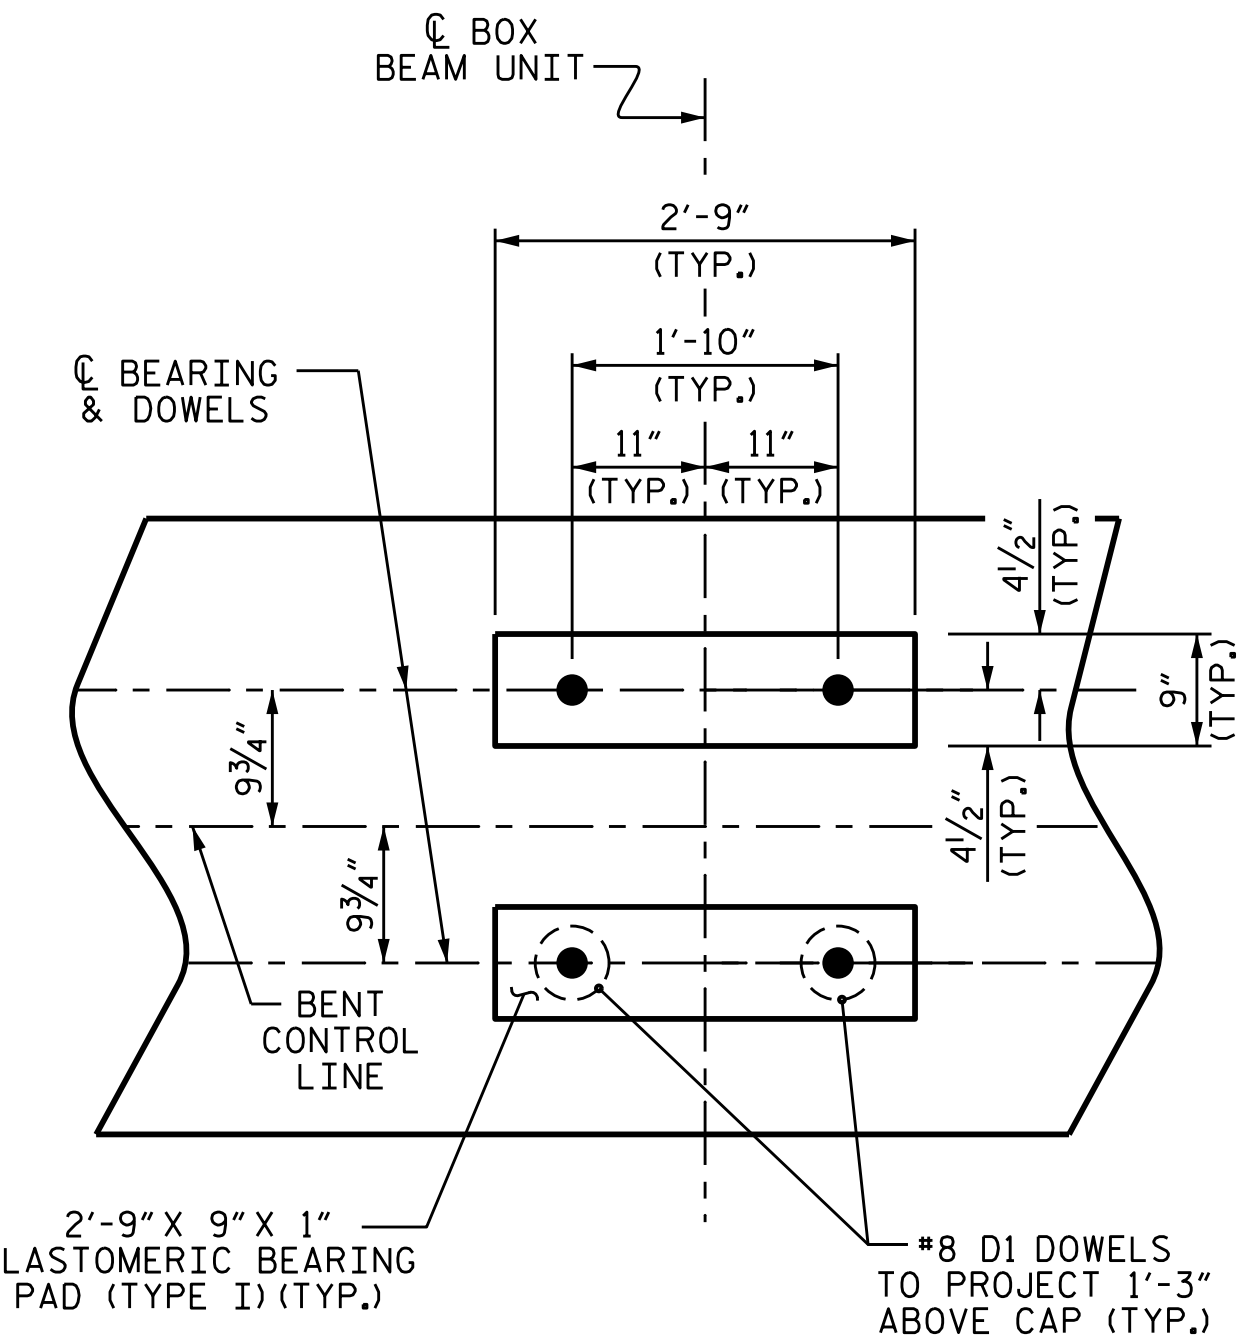


**NOTES**


STIRRUPS IN CAP MAY BE SHIFTED AS NECESSARY TO CLEAR DOWELS.

★ INVERT ALTERNATE STIRRUPS.

GALVANIZE THE FULL LENGTH OF EACH INTERIOR BENT PILE IN ACCORDANCE WITH SECTION 1076 OF THE STANDARD SPECIFICATIONS.

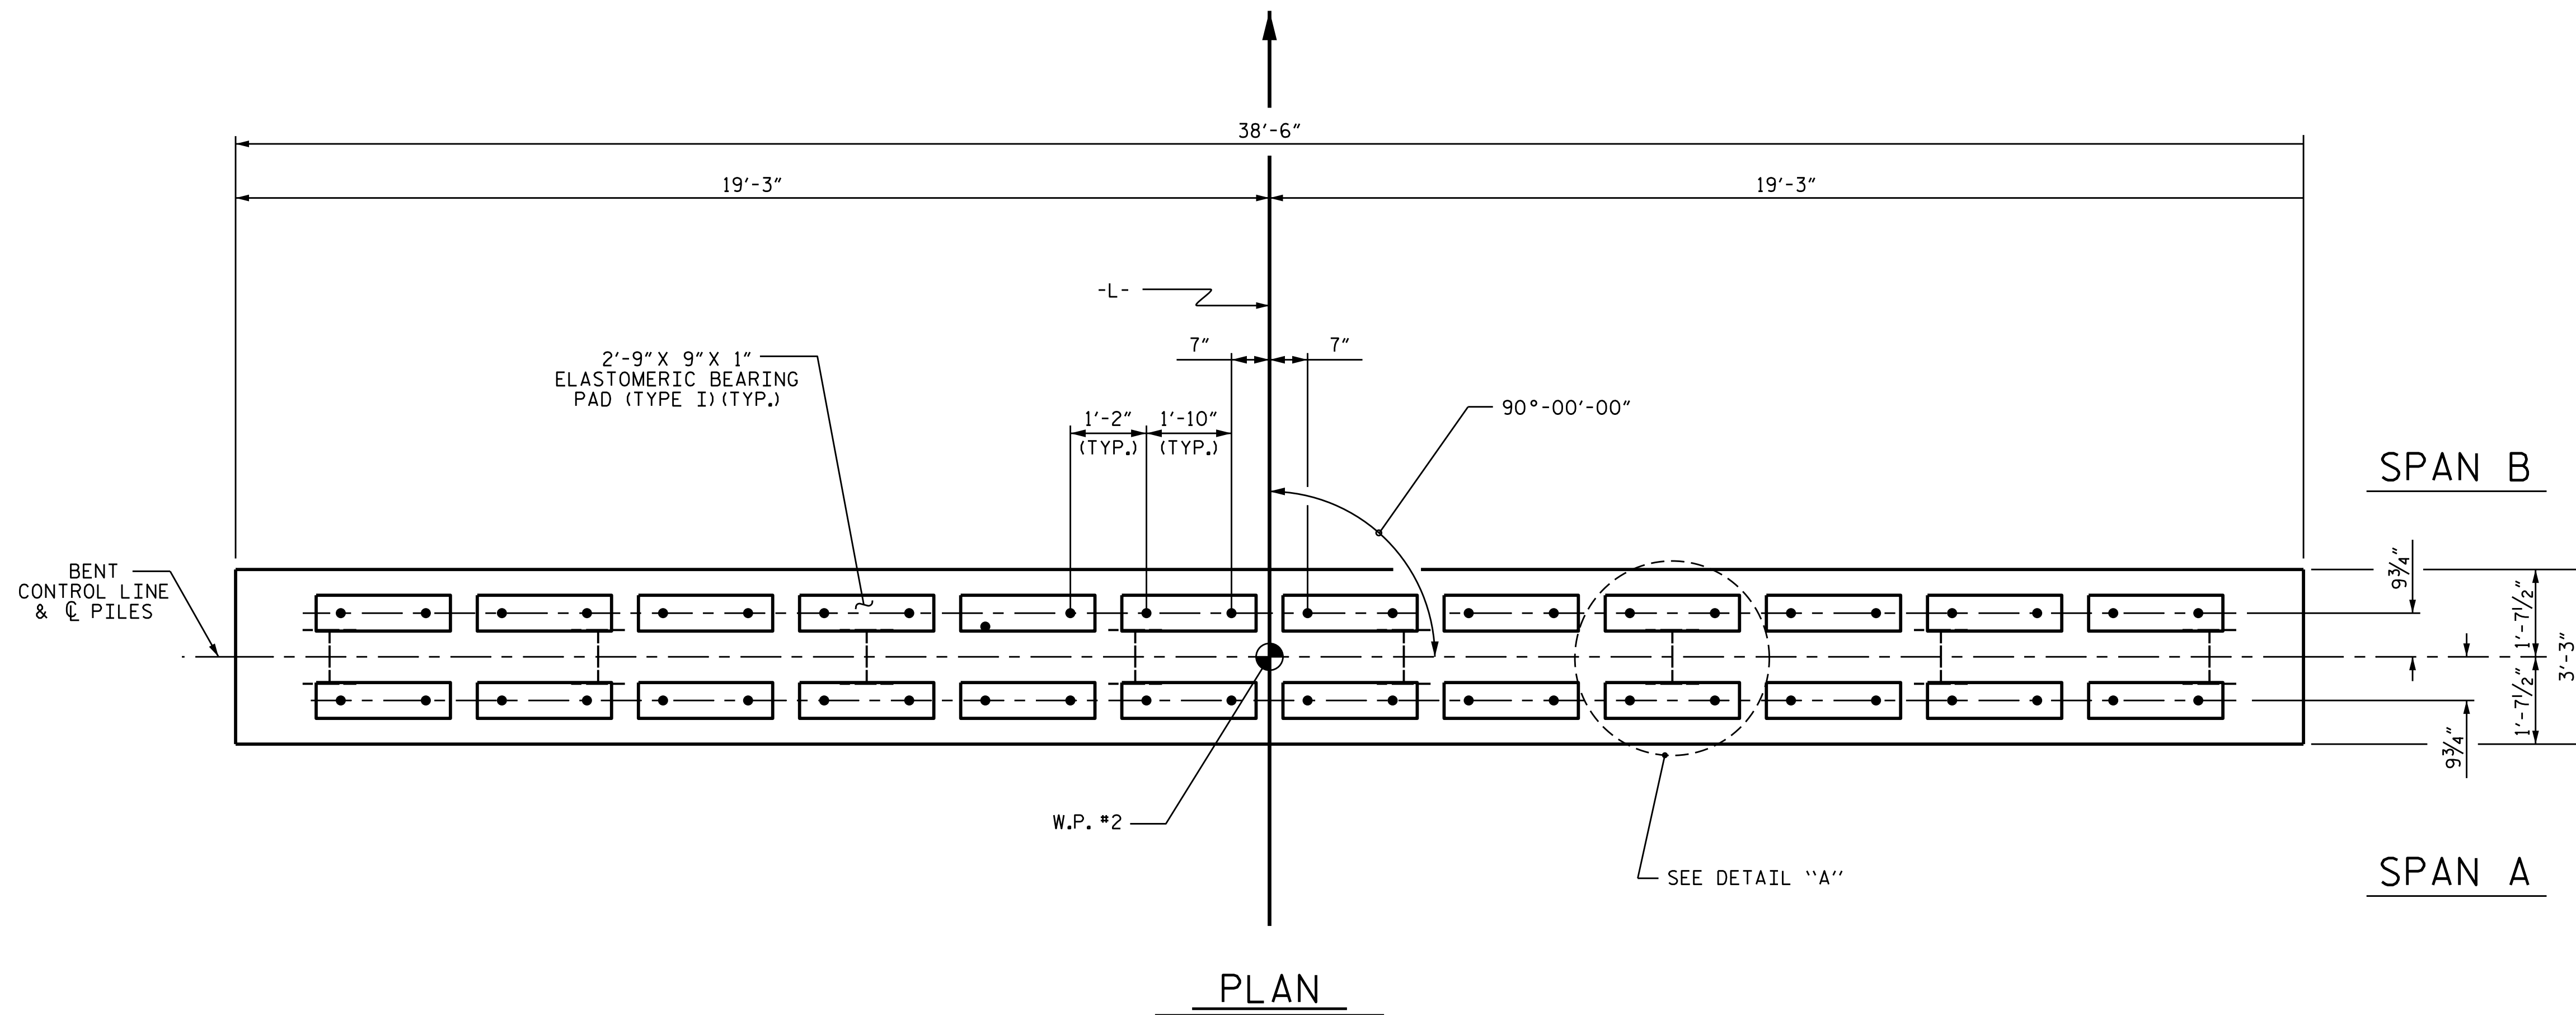


**DETAIL "A"**  
(DIMENSIONS ARE TYPICAL EACH BEARING)

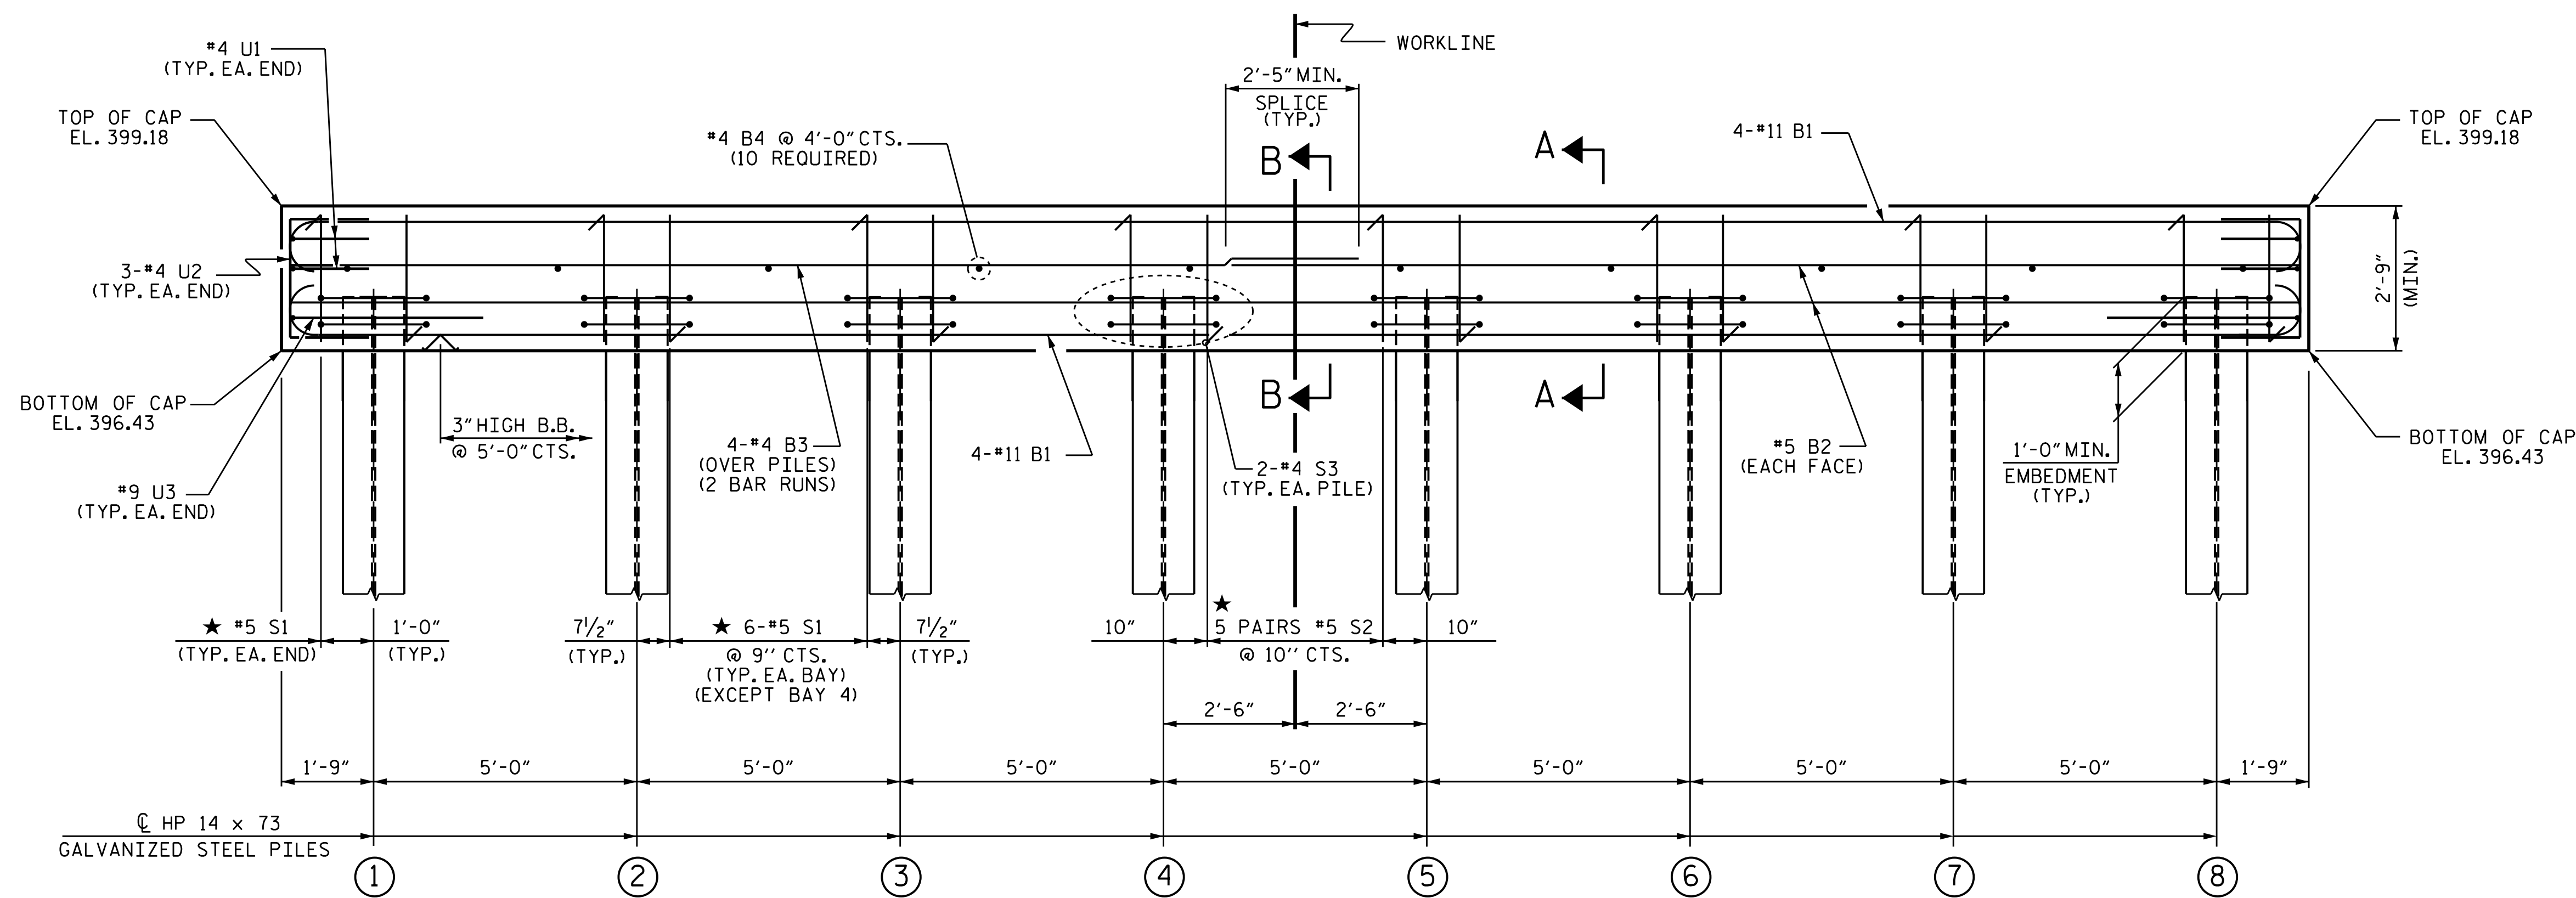

**ELEVATION**  
FOR SECTIONS, SEE SHEET 2 OF 2

PROJECT NO. B-5362  
MONTGOMERY COUNTY  
STATION: 14+87.00 -L-

SHEET 1 OF 2

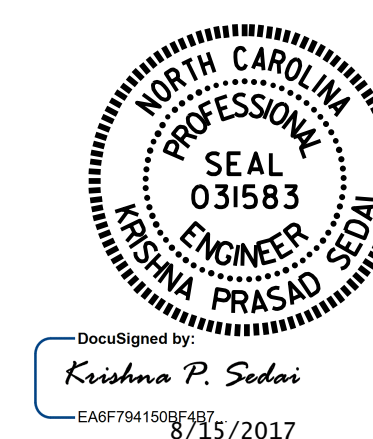

STATE OF NORTH CAROLINA  
DEPARTMENT OF TRANSPORTATION  
RALEIGH  
**SUBSTRUCTURE  
BENT 1**

DRAWN BY : A. SORSENGINH DATE : 4/2017  
CHECKED BY : E. K. POPE DATE : 4/2017  
DESIGN ENGINEER OF RECORD: H. A. LOCKLEAR DATE : 4/2017

10-JUL-2017 11:16  
W:\Structures\Final Plans\401.033.B5362.SMU.B1.017.610053.dgn  
kpaschal

DOCUMENT NOT CONSIDERED  
FINAL UNLESS ALL  
SIGNATURES COMPLETED

REVISIONS						SHEET NO.
NO.	BY:	DATE:	NO.	BY:	DATE:	S-17
1			3			TOTAL SHEETS
2			4			21