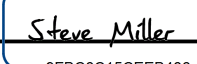


MATCH LINE -L- STA. 141+00.00 SEE SHEET TMP-8


3/30/2017  
X:\2015\TRIS\032.00 R-5752 US 74 Interchange-Directional Crossover\Traffic Control\R-5752-TMP-7.dgn  
smiller

**SEPI**  
ENGINEERING &  
CONSTRUCTION


1025 Wade Avenue  
Raleigh, NC 27605  
Tel: 919-789-9977  
Fax: 919-789-9591  
License: C-2197

APPROVED:   
DATE: 9/13/2017

SEAL

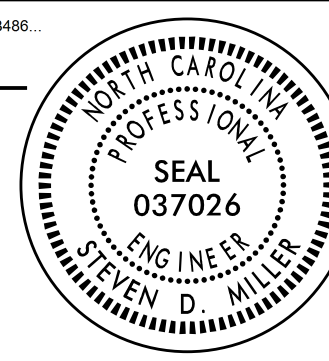

**DOCUMENT NOT CONSIDERED FINAL  
UNLESS ALL SIGNATURES COMPLETED**

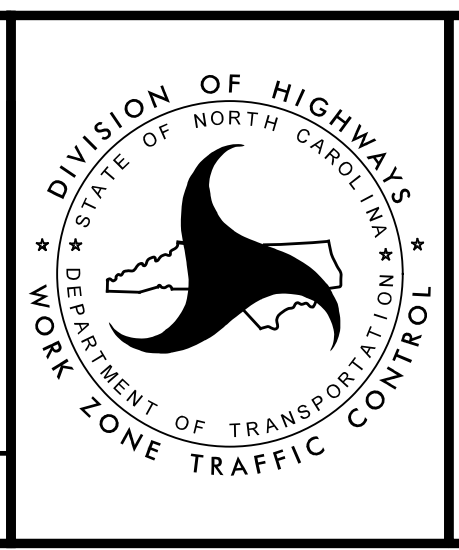

**PHASE I**