

3/30/2017 X:\2015\TRIS\032.00 R-5752 US 74 Interchange-Directional Crossover Traffic Control\R-5752-TMP-12.dgn smiller

MATCH LINE -L- STA. 141+00.00 SEE SHEET TMP-13

SEE TMP-15 FOR SIGN LEGEND


SEPI
ENGINEERING & CONSTRUCTION

1025 Wade Avenue
Raleigh, NC 27605
Tel: 919-789-9977
Fax: 919-789-9591
License: C-2197

APPROVED: *Steve Miller*
DATE: 9/13/2017

SEAL

DOCUMENT NOT CONSIDERED FINAL
UNLESS ALL SIGNATURES COMPLETED

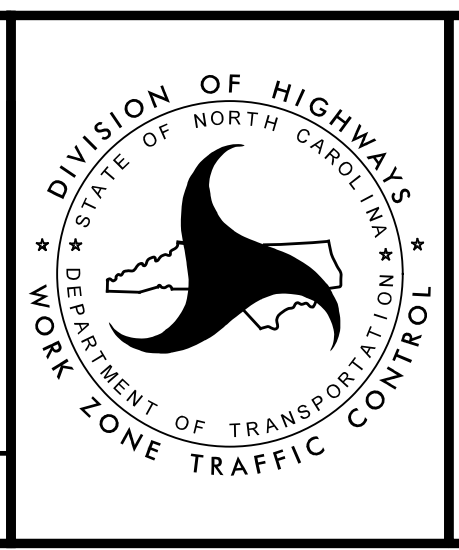

DIVISION OF HIGHWAYS
STATE OF NORTH CAROLINA
DEPARTMENT OF TRANSPORTATION

WORK ZONE TRAFFIC CONTROL

PHASE II