

**This electronic collection of documents is provided  
for the convenience of the user  
and is Not a Certified Document –**

**The documents contained herein were originally issued  
and sealed by the individuals whose names and license  
numbers appear on each page, on the dates appearing  
with their signature on that page.**

**This file or an individual page  
shall not be considered a certified document.**

09/08/19

TIP PROJECT: R-5752

CONTRACT:


STATE OF NORTH CAROLINA  
DIVISION OF HIGHWAYS

T.I.P. NO.	SHEET NO.
R-5752	UO-1


NOTE:  
ALL UTILITY WORK SHOWN ON THIS SHEET IS DONE BY OTHERS.  
NO PAYMENT WILL BE MADE TO THE CONTRACTOR FOR UTILITY WORK SHOWN ON THIS SHEET.

UTILITIES BY OTHERS PLANS  
ROBESON COUNTY


LOCATION: US 74 AT SR 2220 (BROADBRIDGE ROAD) - CONVERT AT GRADE INTERSECTION TO INTERCHANGE  
AND US 74 AT SR 2225 (CREEK ROAD) - CONVERT AT GRADE INTERSECTION TO DIRECTIONAL CROSSOVER  
TYPE OF WORK: DISTRIBUTION POWER AND TELECOMMUNICATIONS

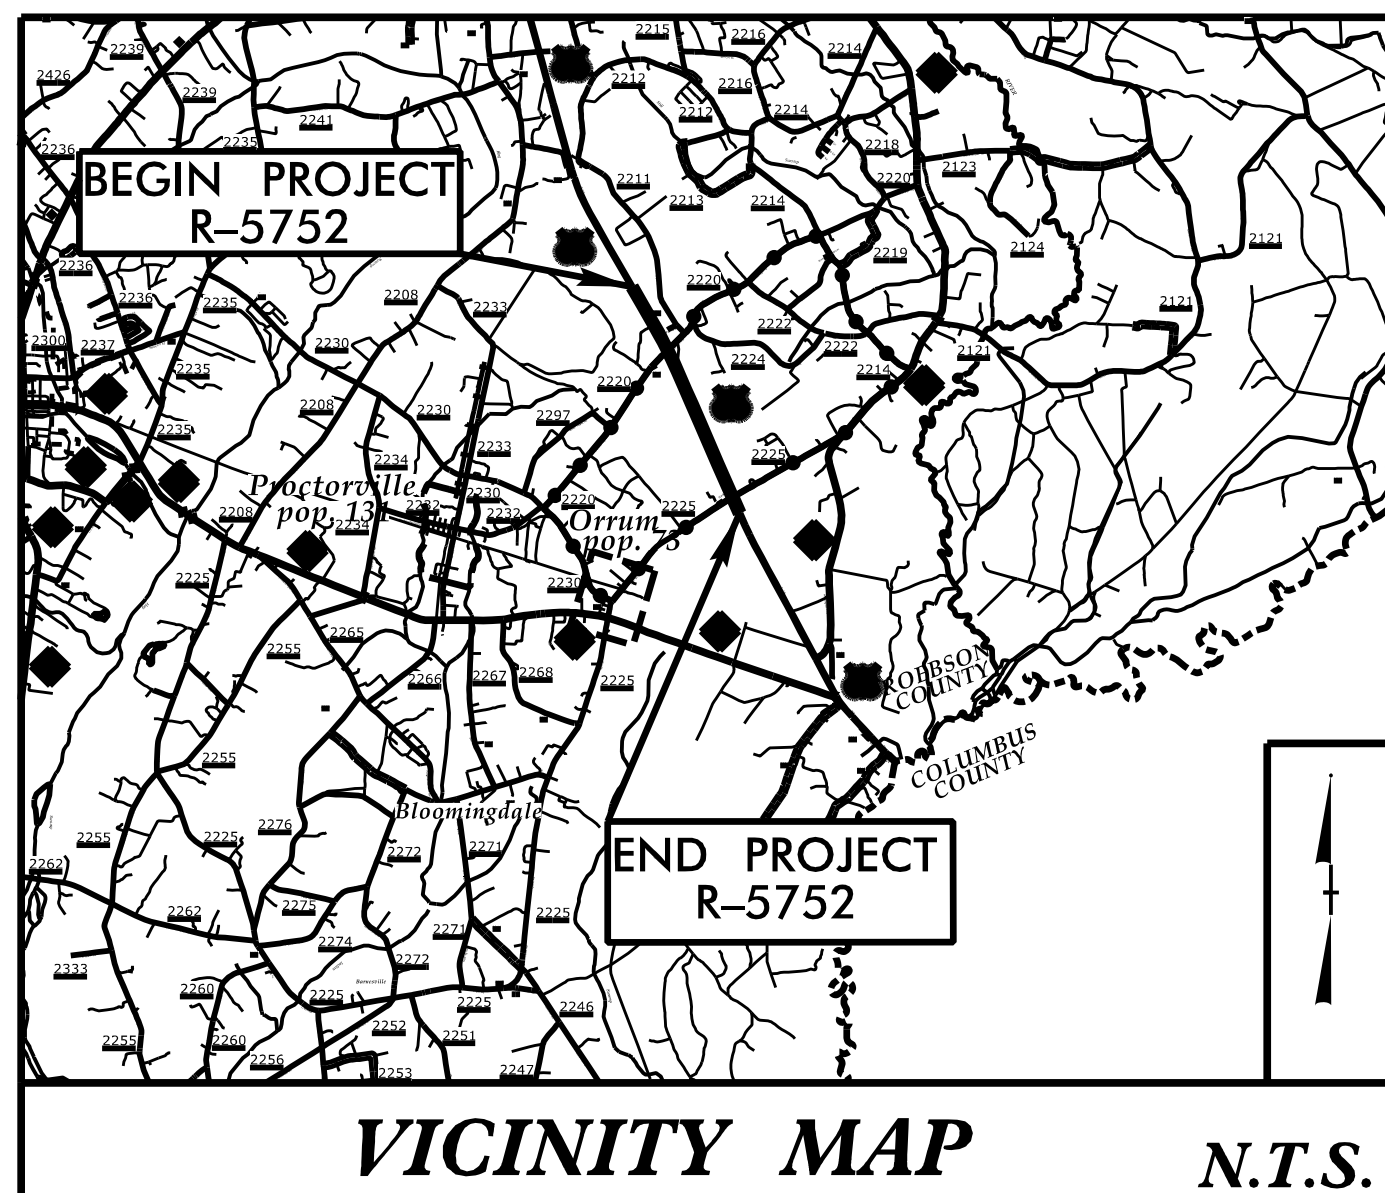

OFF-SITE DETOUR ROUTE

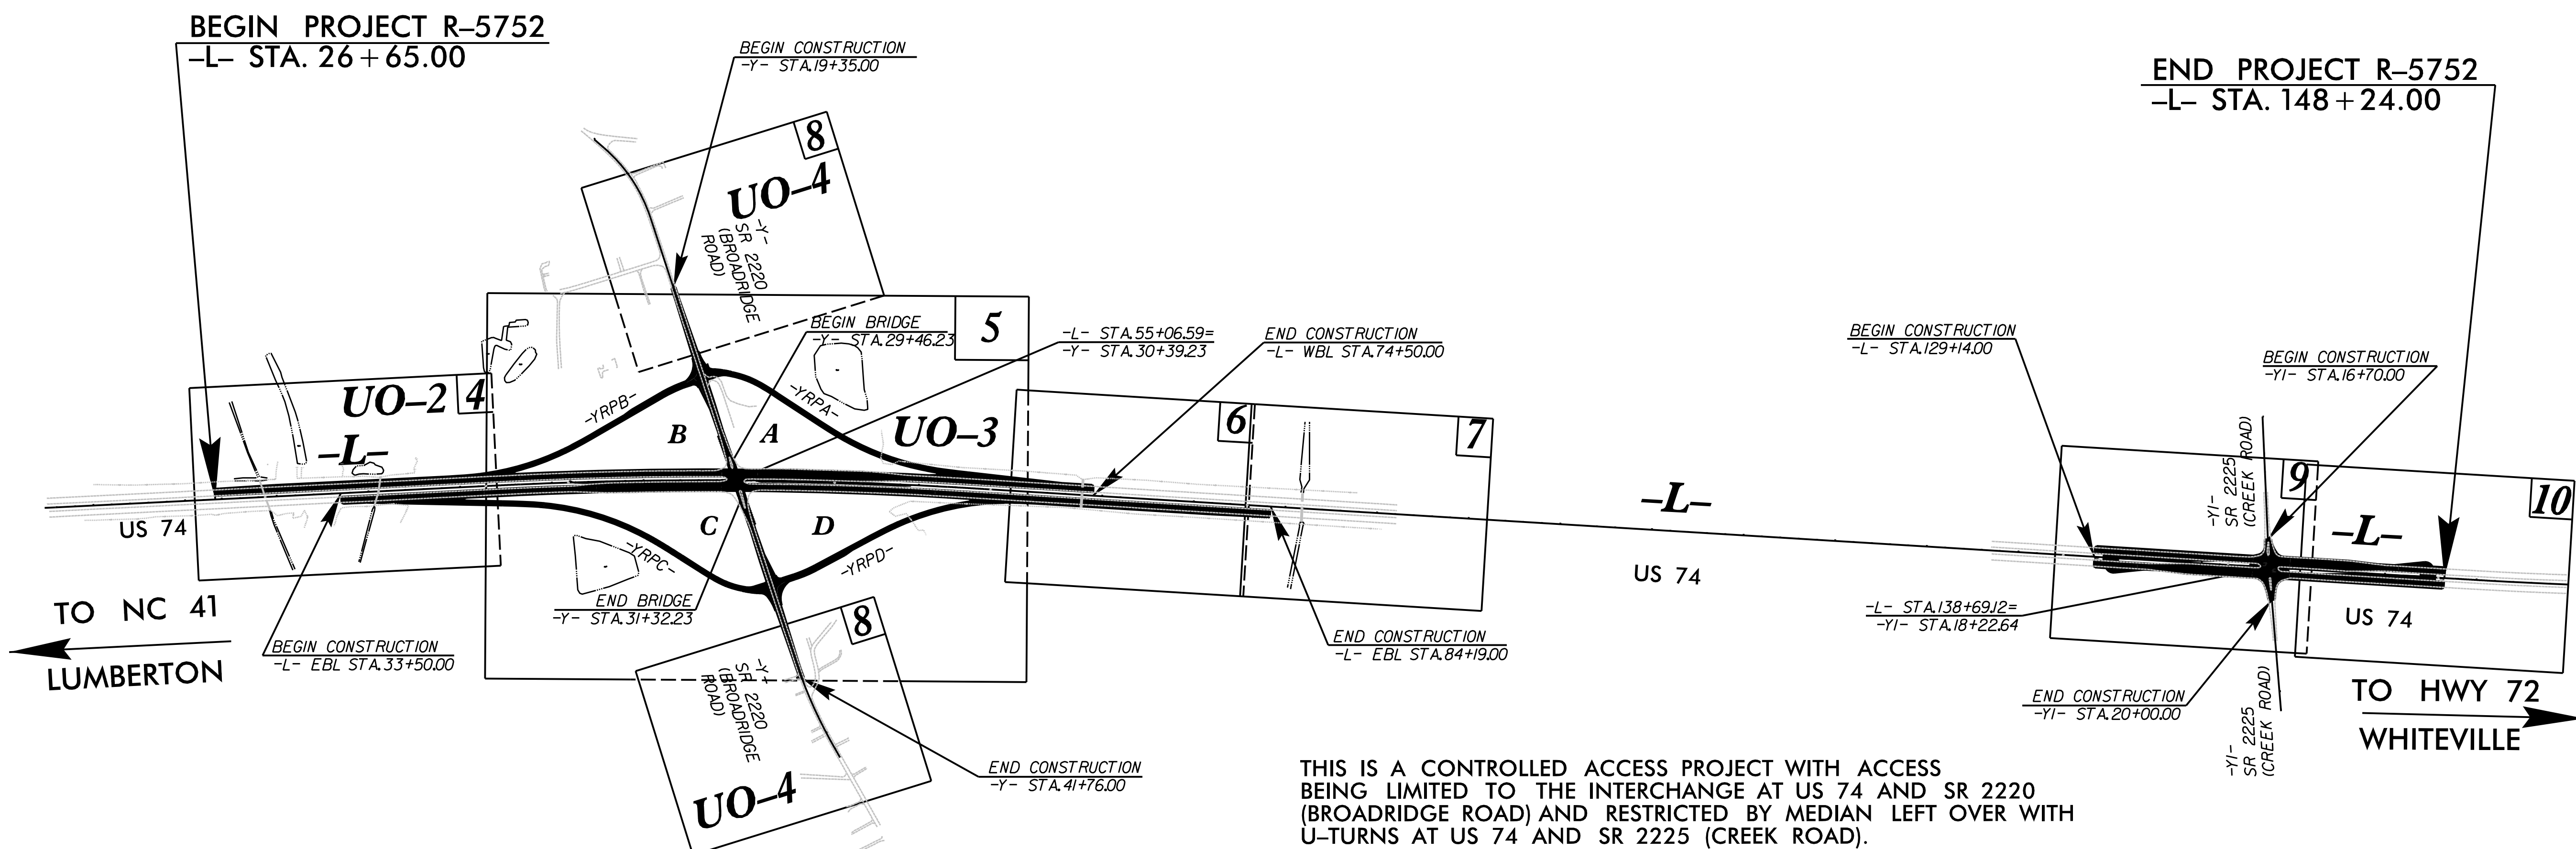

THIS IS A CONTROLLED ACCESS PROJECT WITH ACCESS BEING LIMITED TO THE INTERCHANGE AT US 74 AND SR 2220 (BROADBRIDGE ROAD) AND RESTRICTED BY MEDIAN LEFT OVER WITH U-TURNS AT US 74 AND SR 2225 (CREEK ROAD).

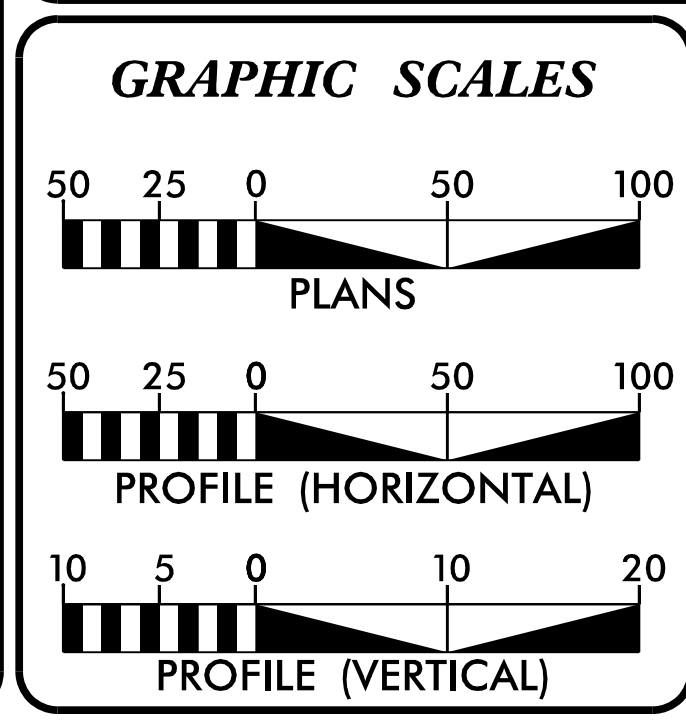

INDEX OF SHEETS	
SHEET NO.:	DESCRIPTION:
UO-1	TITLE SHEET
UO-2 THRU UO-4	UBO PLAN SHEET

UTILITY OWNERS WITH CONFLICTS
(A) AT&T - TELECOMMUNICATIONS
(B) DUKE ENERGY PROGRESS - POWER DISTRIBUTION
(C) MCNC - TELECOMMUNICATIONS

PREPARED IN THE OFFICE OF:

**SO-DEEP | SAM NC**

SO-DEEP | SAM NC, Inc.  
A SAM COMPANY  
2800-154 Sumner Boulevard, Raleigh, NC 27616 Tel 919-878-7466

Keith Garry UTILITY PROJECT MANAGER  
Freddie Bunn UTILITY COORDINATOR

Prepared in the Office of:

**CDM Smith**  
5400 Glenwood Avenue  
Suite 400  
Raleigh, NC 27612-3228  
NC CDA No. F-1255

FOR THE NORTH CAROLINA DEPT. OF TRANSPORTATION  
2012 STANDARD SPECIFICATIONS

DAVID J. CLODGO, P.E.  
PROJECT ENGINEER

KIT A. PERSIANI, P.E.  
PROJECT DESIGN ENGINEER

SEAN MATUSZEWSKI  
NCDOT CONTACT

RIGHT OF WAY DATE: DECEMBER 2016


LETTING DATE: OCTOBER 17, 2017

\$\$\$\$\$ SYSTEM \$\$\$\$\$\$  
\$\$\$\$\$ CDON \$\$\$\$\$\$  
\$\$\$\$\$ USERNAME \$\$\$\$\$\$

**UTILITIES BY OTHERS**

NOTE:  
 ALL UTILITY WORK SHOWN ON THIS SHEET WILL BE DONE BY OTHERS. NO PAYMENT WILL BE MADE TO THE CONTRACTOR FOR UTILITY WORK SHOWN ON THIS SHEET.

5/14/99  
 STATE OF NORTH CAROLINA DB 955 PG 27  
 STATE OF NORTH CAROLINA DB 1510 PG 621  
 JIM FAIRCLOTH DB 756 PG 599  
 LINDA F OLIVER DB 614 PG 615  
 STATE OF NORTH CAROLINA DB 955 PG 27  
 STATE OF NORTH CAROLINA DB 1510 PG 621  
 JIM FAIRCLOTH DB 756 PG 599  
 LINDA F OLIVER DB 614 PG 615

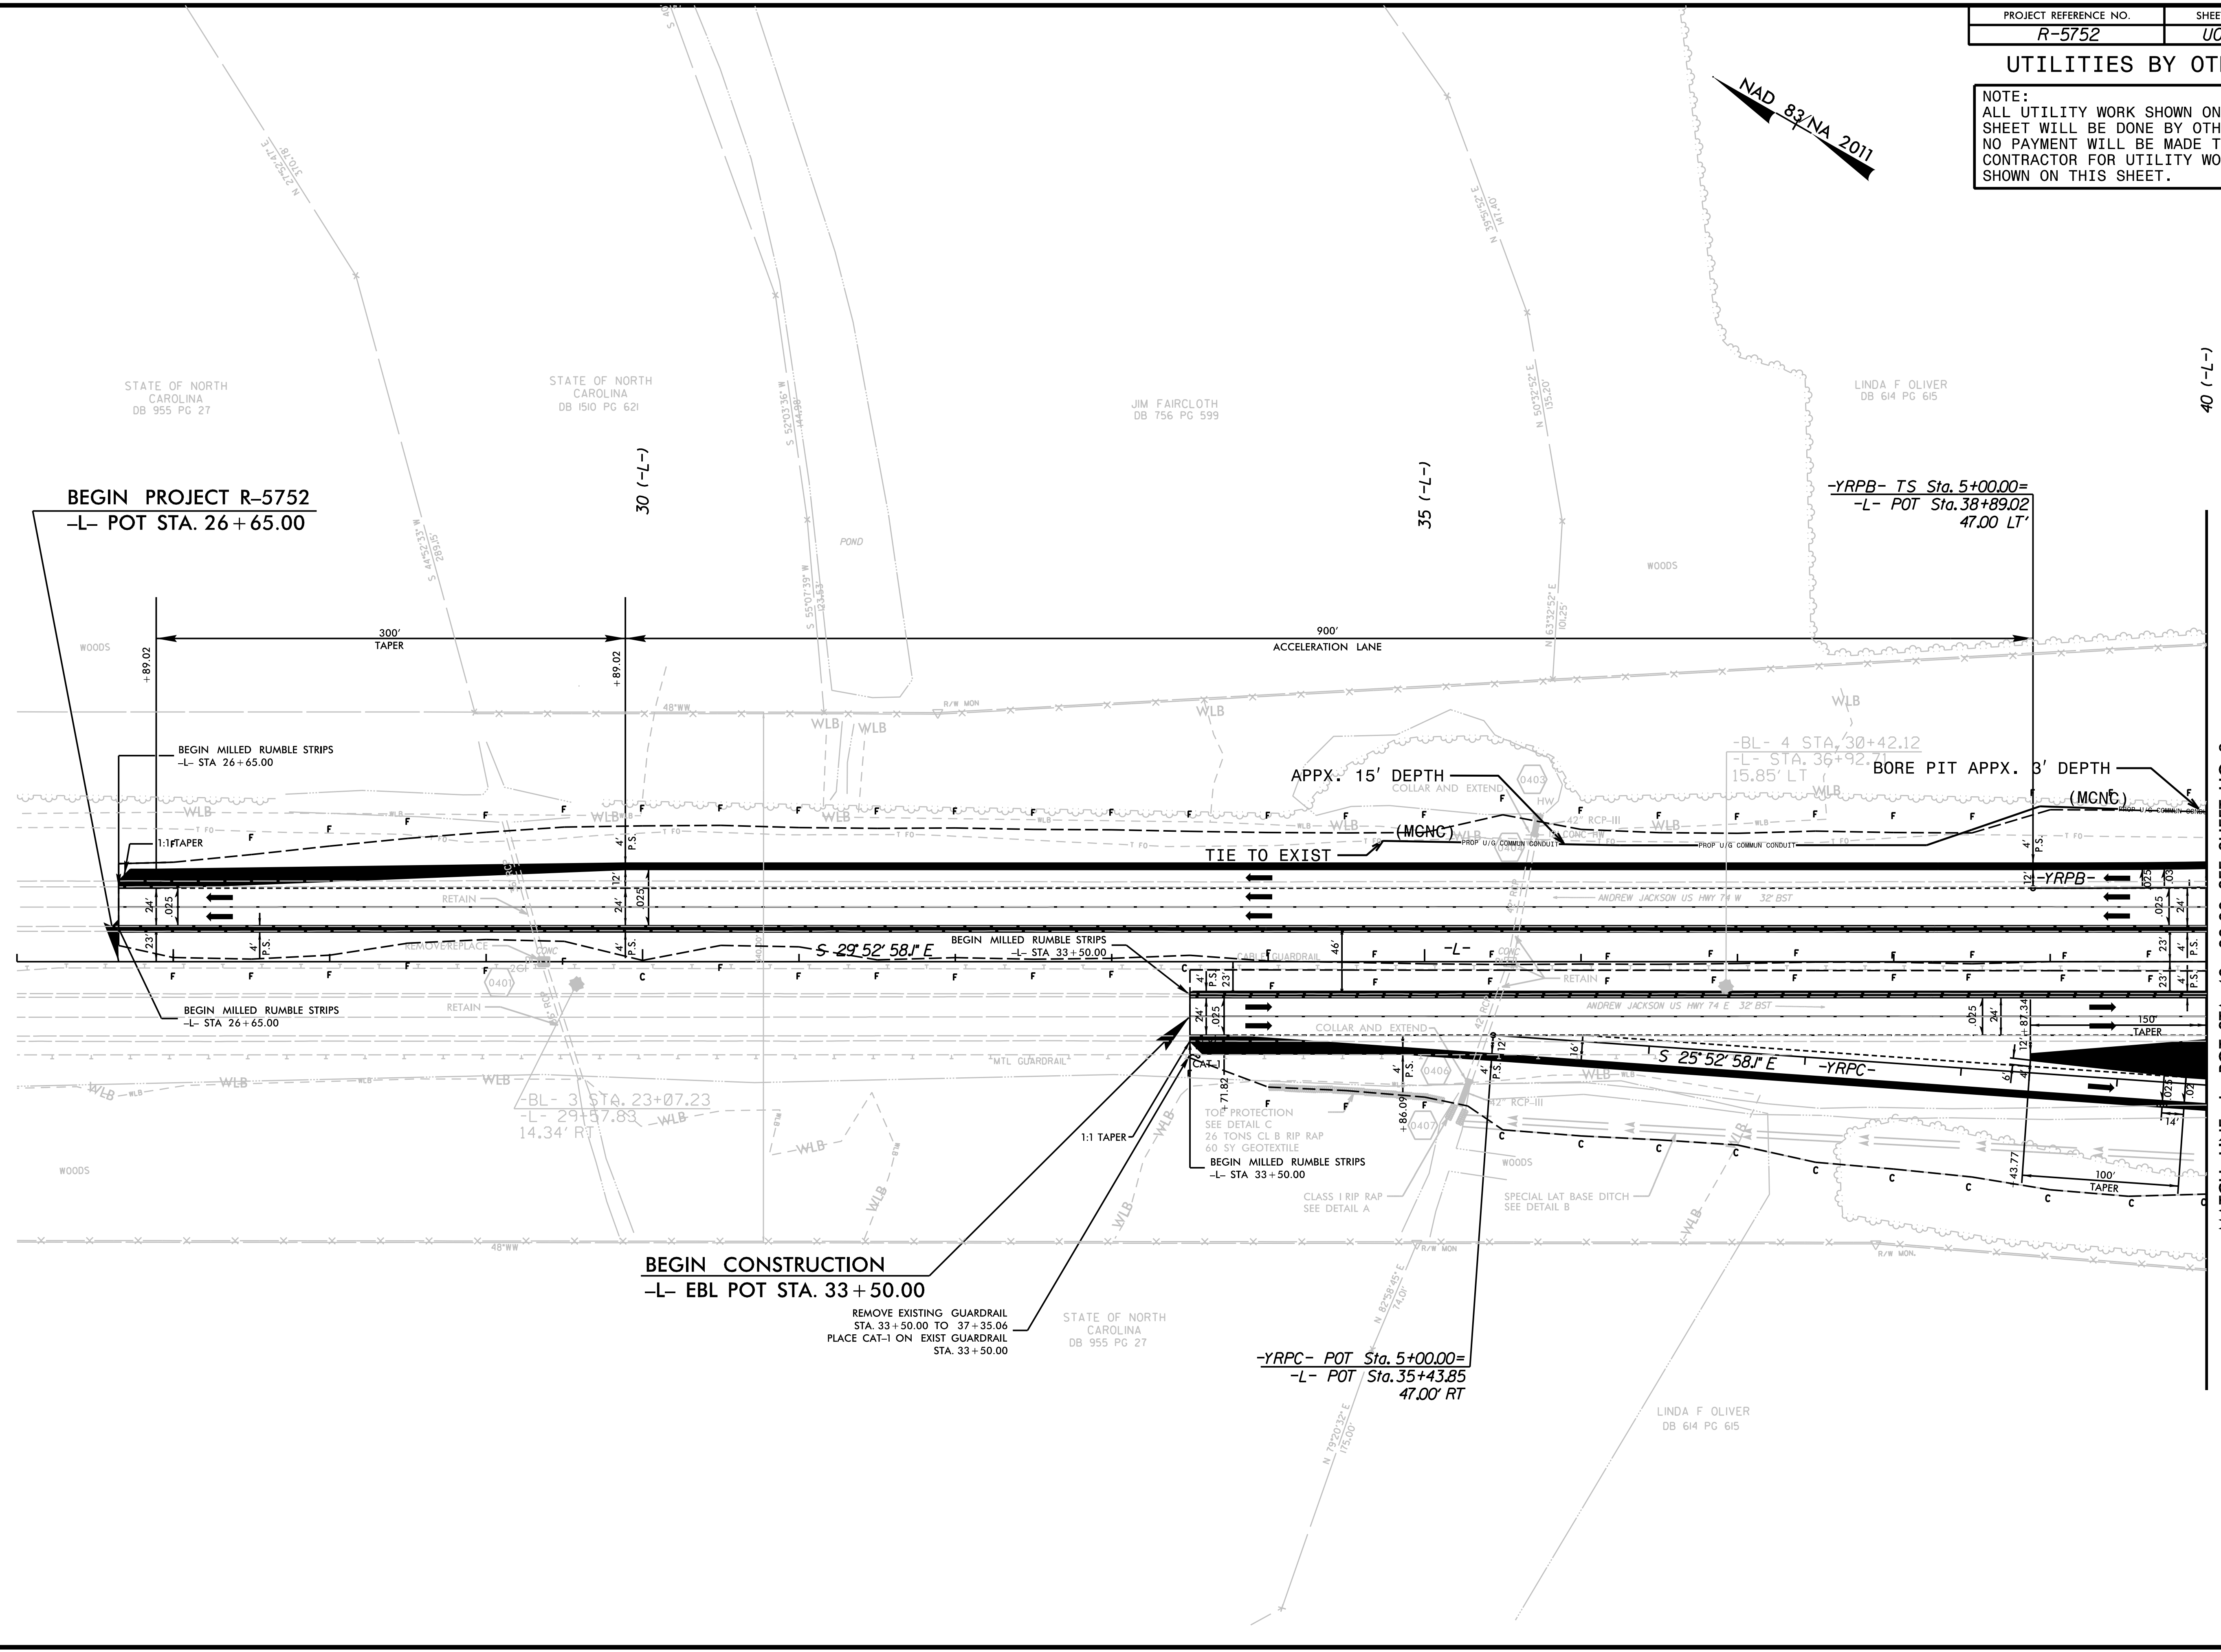

40 (-L-)


MATCH LINE -L- POT STA. 40+00.00 SEE SHEET UO-3

40 (-L-)



NOTES:  
 ALL UTILITY WORK SHOWN ON THIS SHEET WILL BE DONE BY OTHERS. NO PAYMENT WILL BE MADE TO THE CONTRACTOR FOR UTILITY WORK SHOWN ON THIS SHEET.

NAD 83/NA 2011

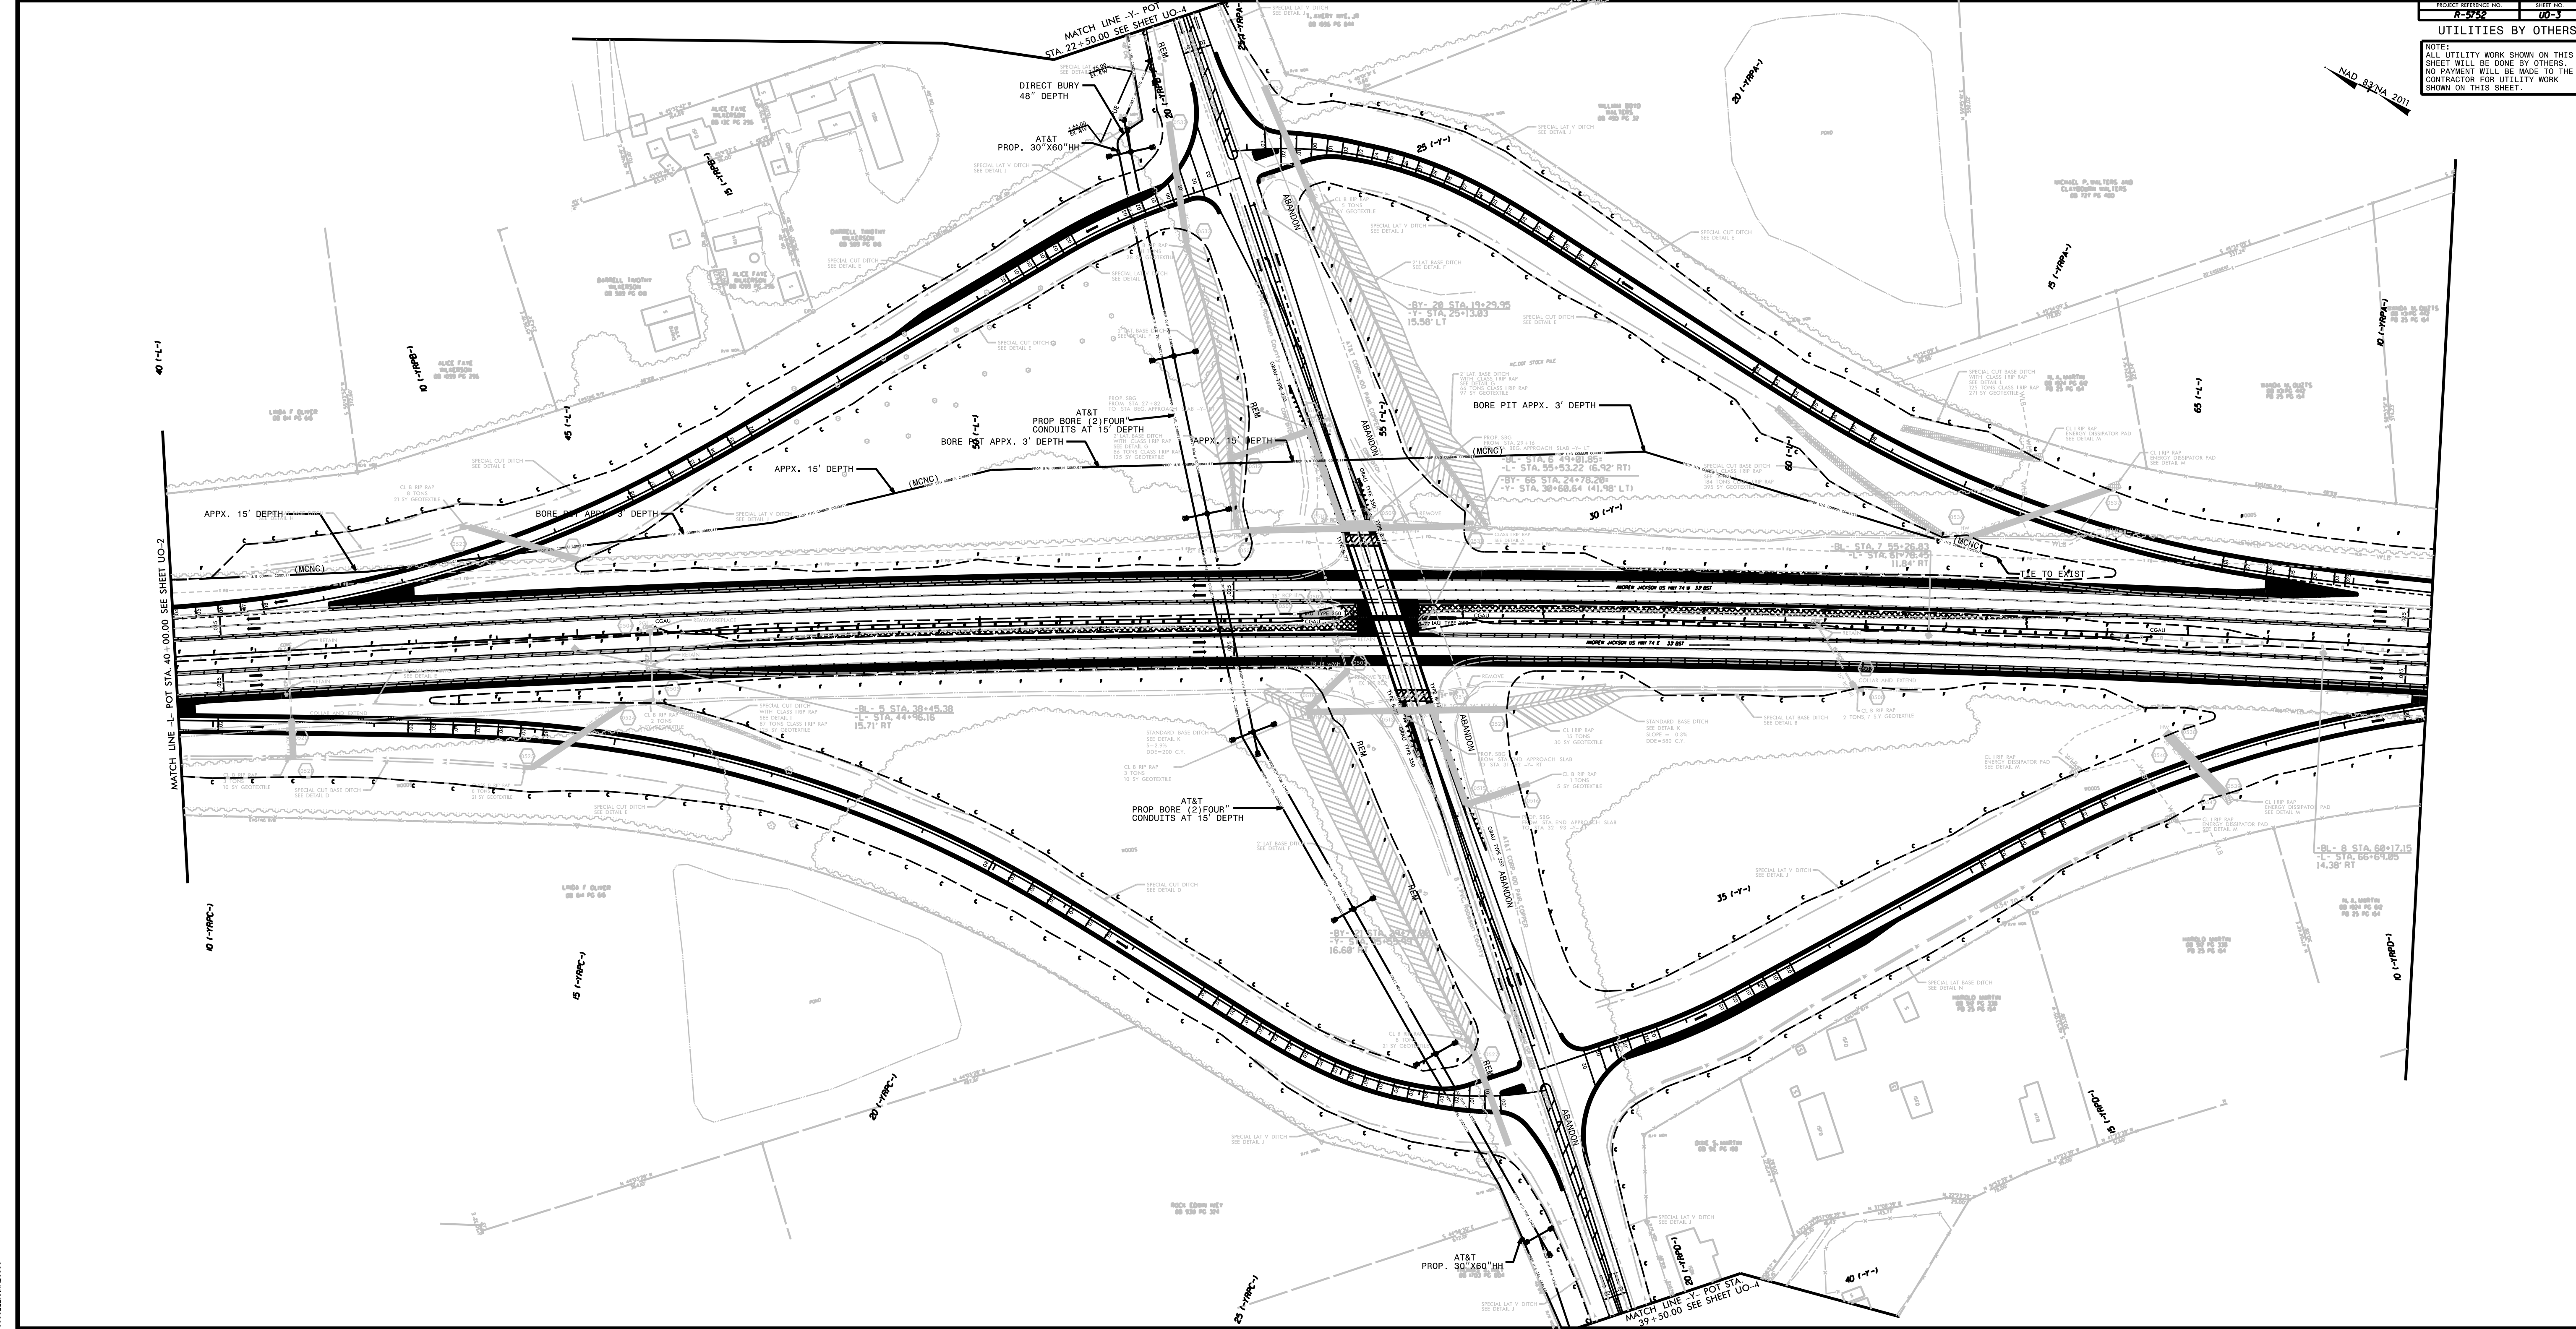

MATCH LINE -L- POT STA. 40+00.00 SEE SHEET UO-2

MATCH LINE -Y- POT STA. 39+50.00 SEE SHEET UO-4

