

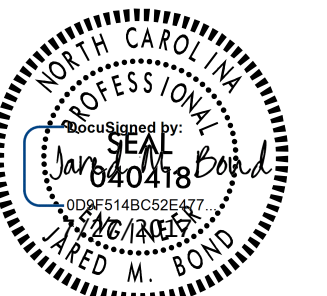


PROJECT REFERENCE NO. U-2579C	SHEET NO. 13
RW SHEET NO.	HYDRAULICS ENGINEER
ROADWAY DESIGN ENGINEER	
	
DOCUMENT NOT CONSIDERED FINAL UNLESS ALL SIGNATURES COMPLETED	

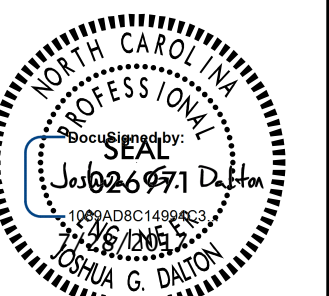

REVISIONS

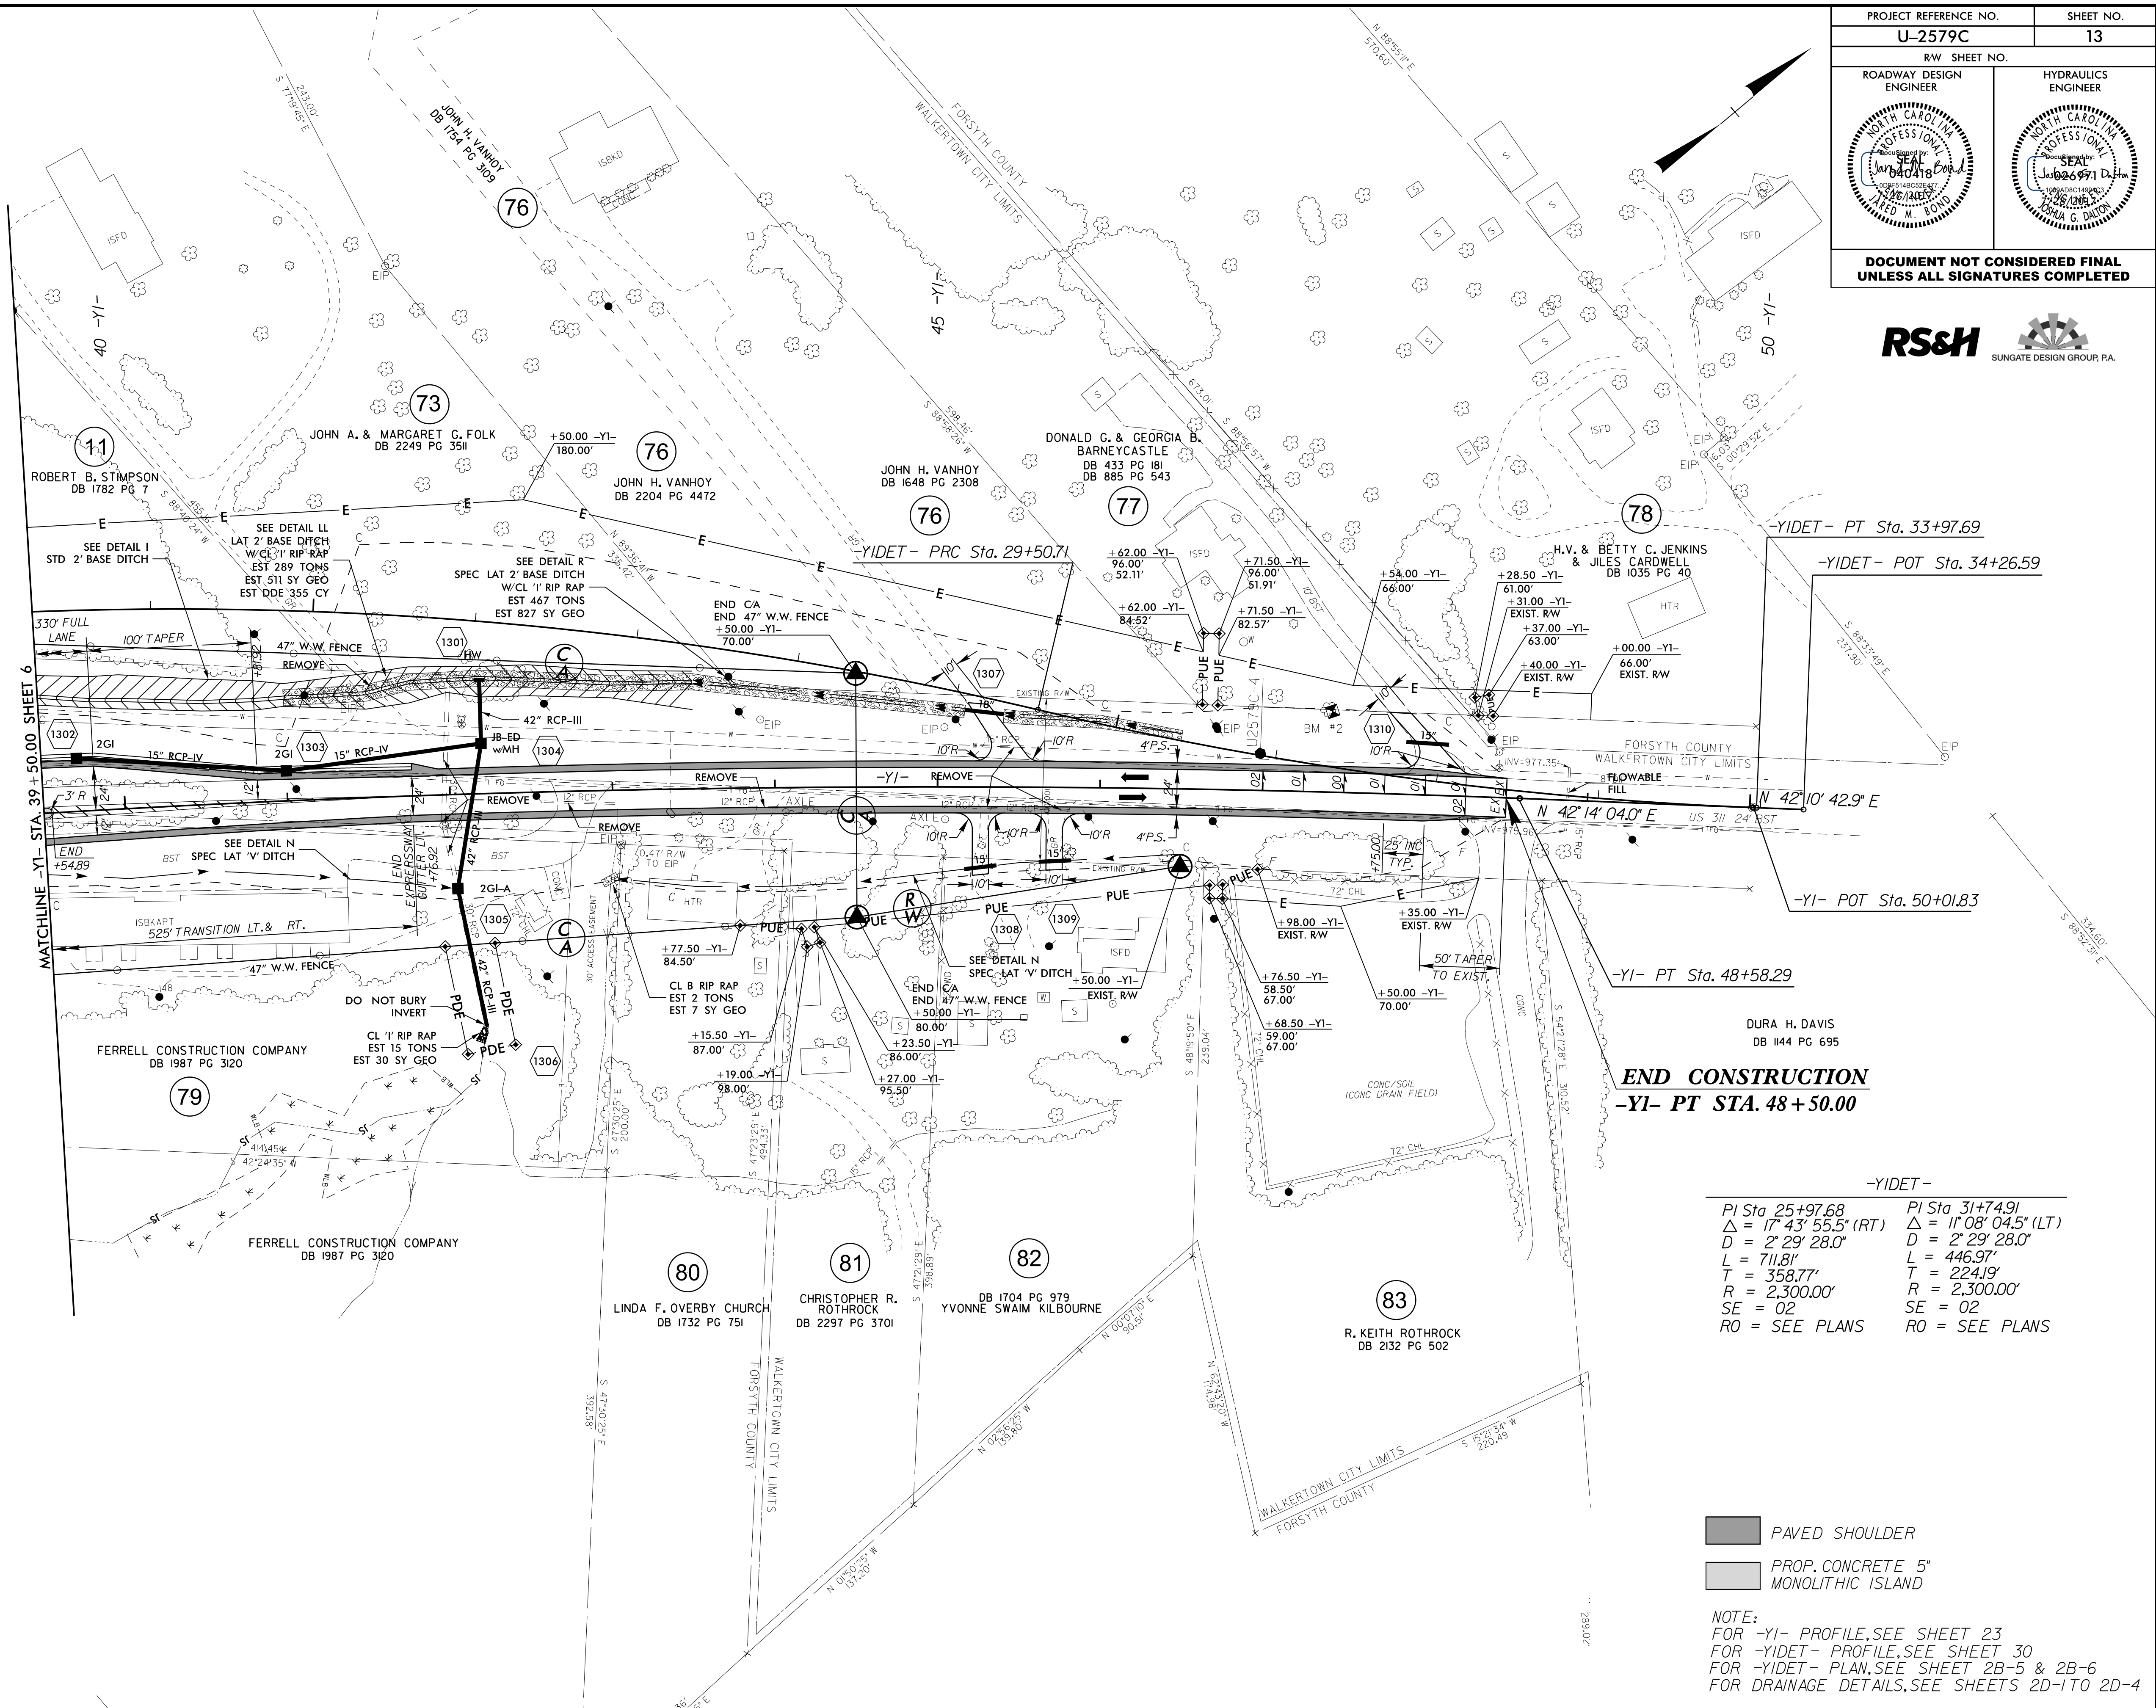

MATCHLINE -YI- STA. 39+50.00 SHEET 6

07-JUL-2017 15:35 U-2579C_psh_13.dgn
R:\Projects\2017\U-2579C\Drawings\13.dgn

END CONSTRUCTION
-YI- PT STA. 48+50.00

-YIDET-	
PI Sta 25+97.68	PI Sta 31+74.91
$\Delta = 17^{\circ} 43' 55.5''$ (RT)	$\Delta = 1^{\circ} 08' 04.5''$ (LT)
D = 2' 29' 28.0"	D = 2' 29' 28.0"
L = 711.8'	L = 446.9'
T = 358.77'	T = 224.19'
R = 2,300.00'	R = 2,300.00'
SE = 02	SE = 02
RO = SEE PLANS	RO = SEE PLANS

-  PAVED SHOULDER
-  PROP. CONCRETE 5' MONOLITHIC ISLAND

NOTE:
 FOR -YI- PROFILE, SEE SHEET 23
 FOR -YIDET- PROFILE, SEE SHEET 30
 FOR -YIDET- PLAN, SEE SHEETS 2B-5 & 2B-6
 FOR DRAINAGE DETAILS, SEE SHEETS 2D-1 TO 2D-4