
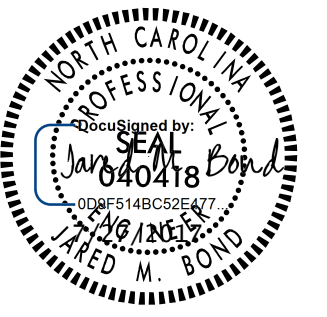
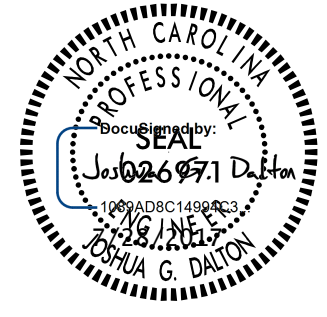
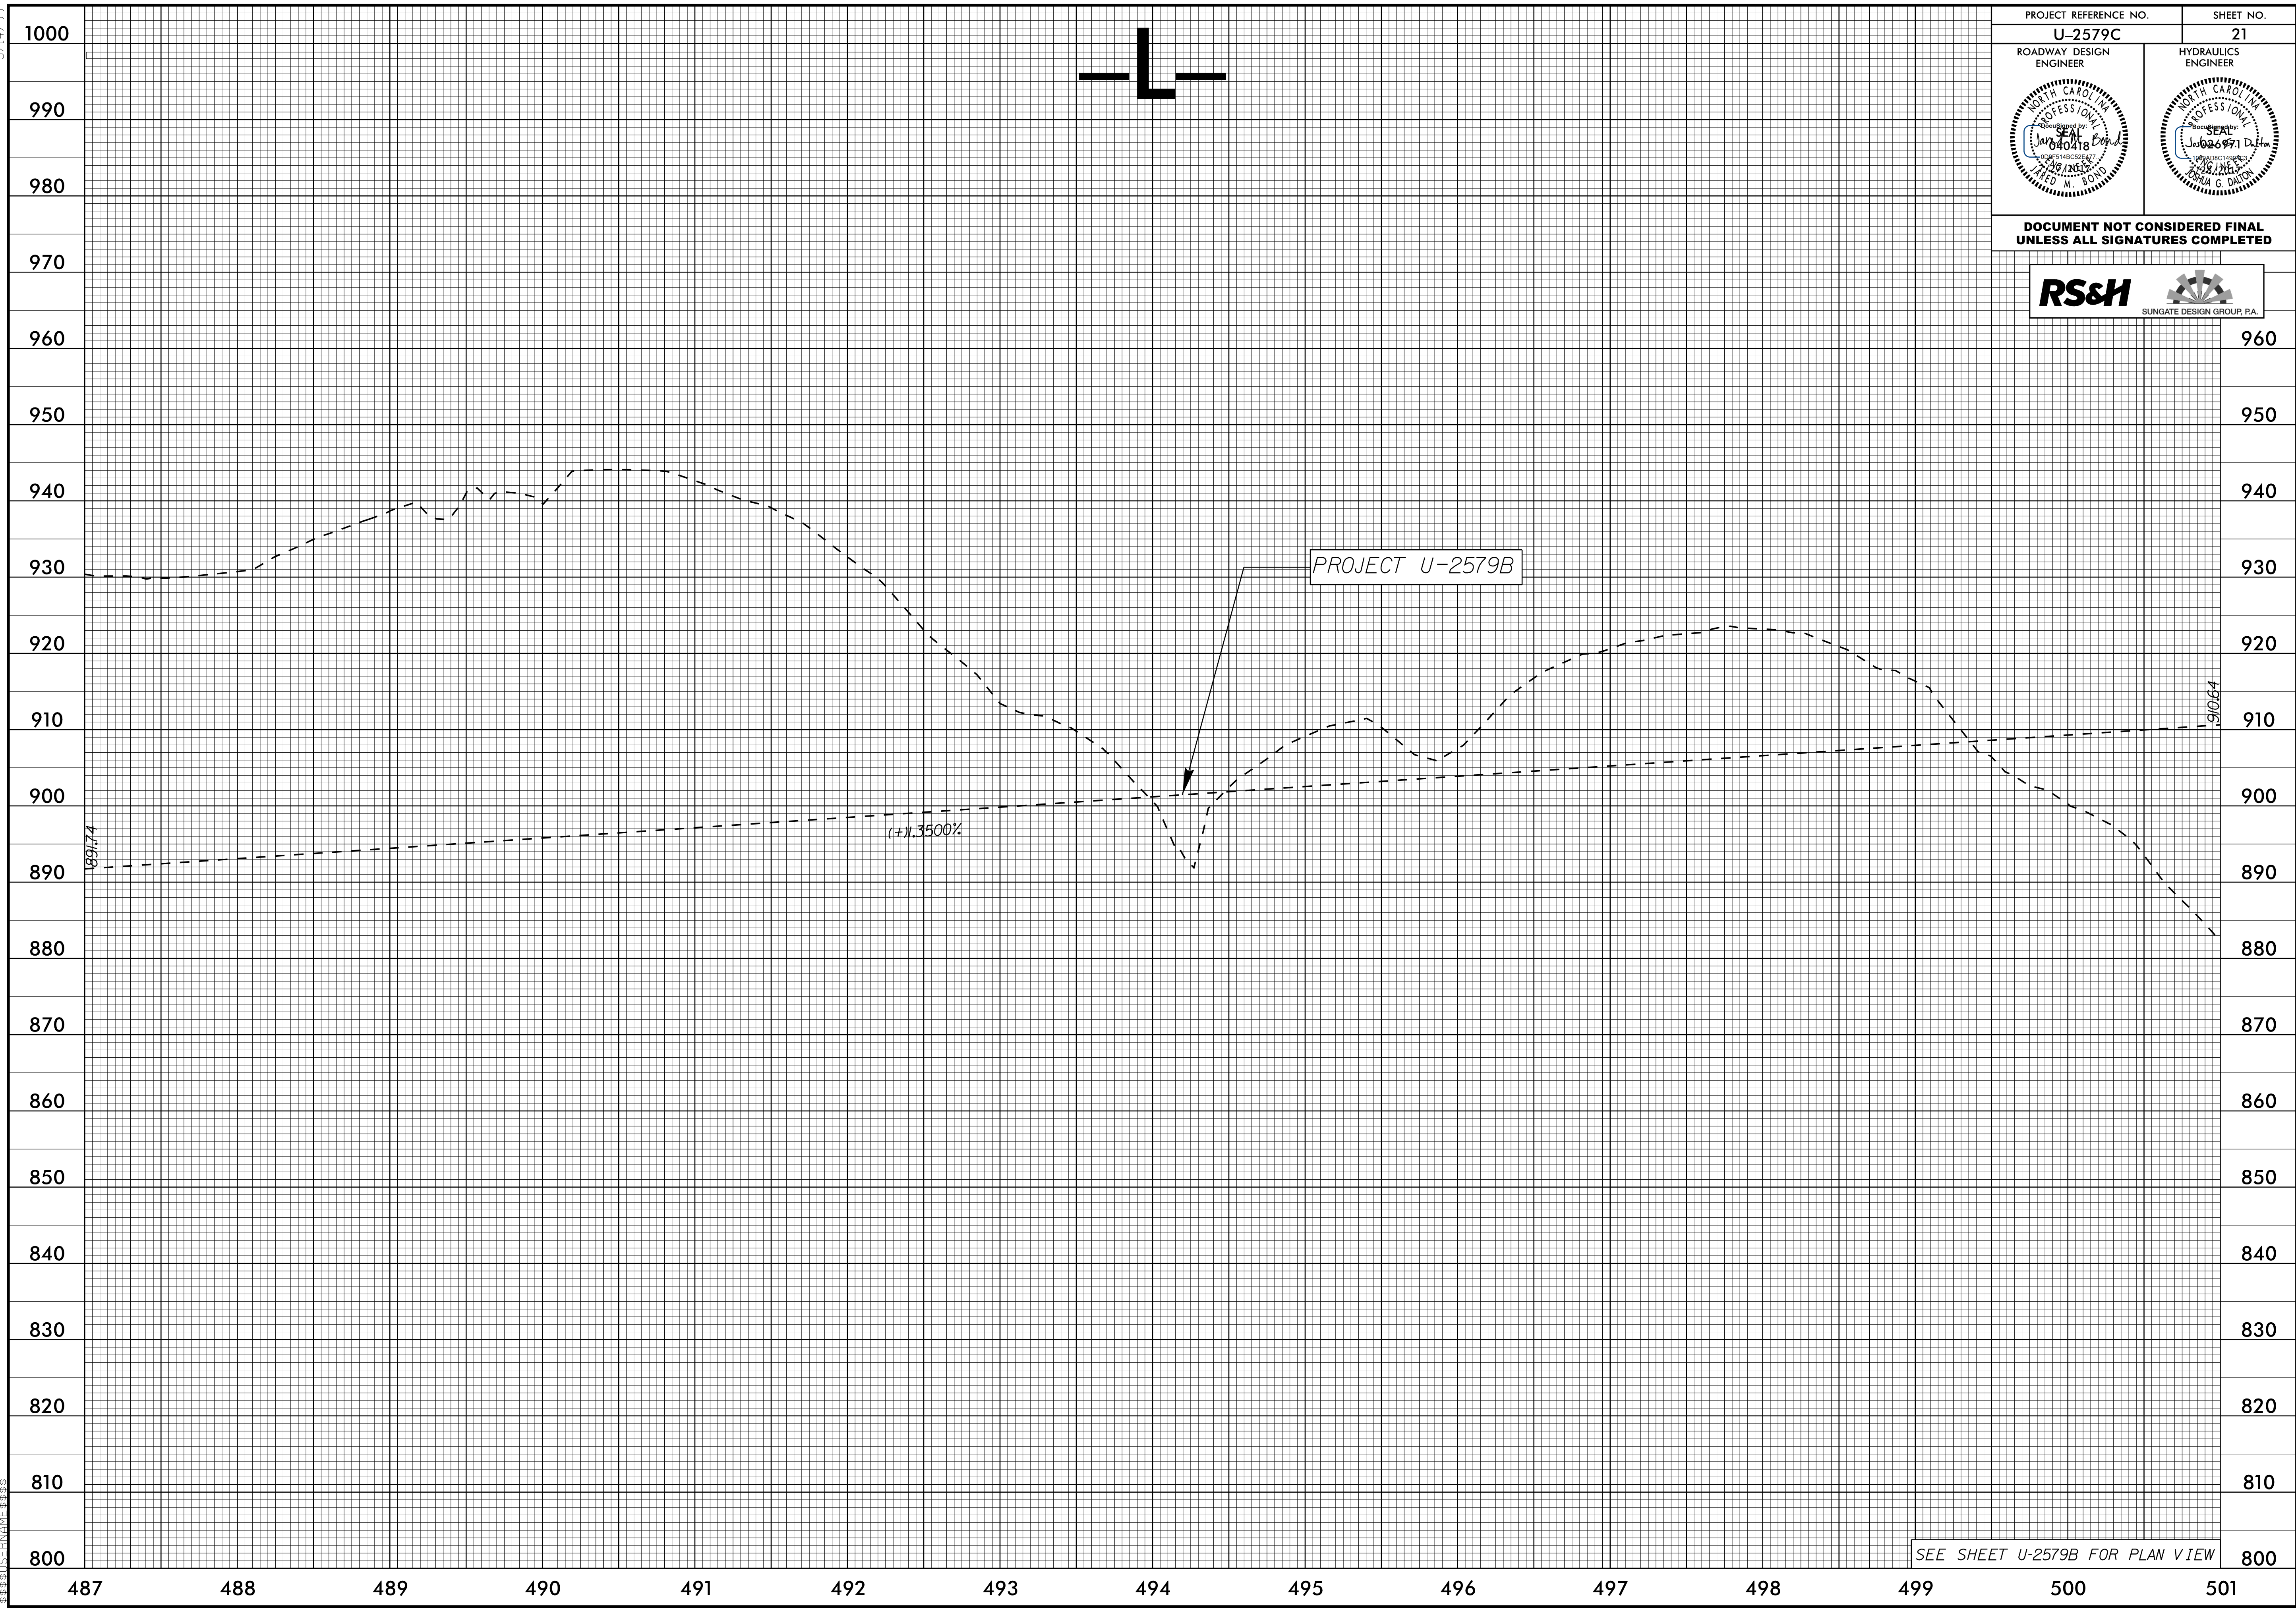


5/14/99

PROJECT REFERENCE NO. U-2579C	SHEET NO. 21
ROADWAY DESIGN ENGINEER 	HYDRAULICS ENGINEER 

**DOCUMENT NOT CONSIDERED FINAL
UNLESS ALL SIGNATURES COMPLETED**

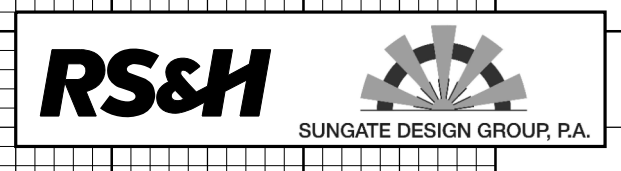

SEE SHEET U-2579B FOR PLAN VIEW

07 JUL 2017 15:35
P:\Projects\U-2579C\pfl.LL_21.dgn