
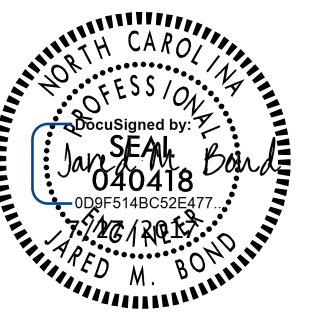
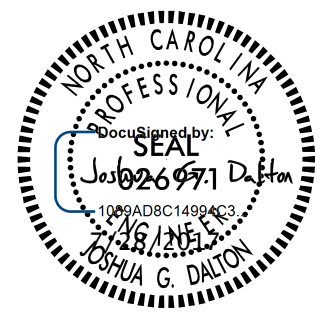
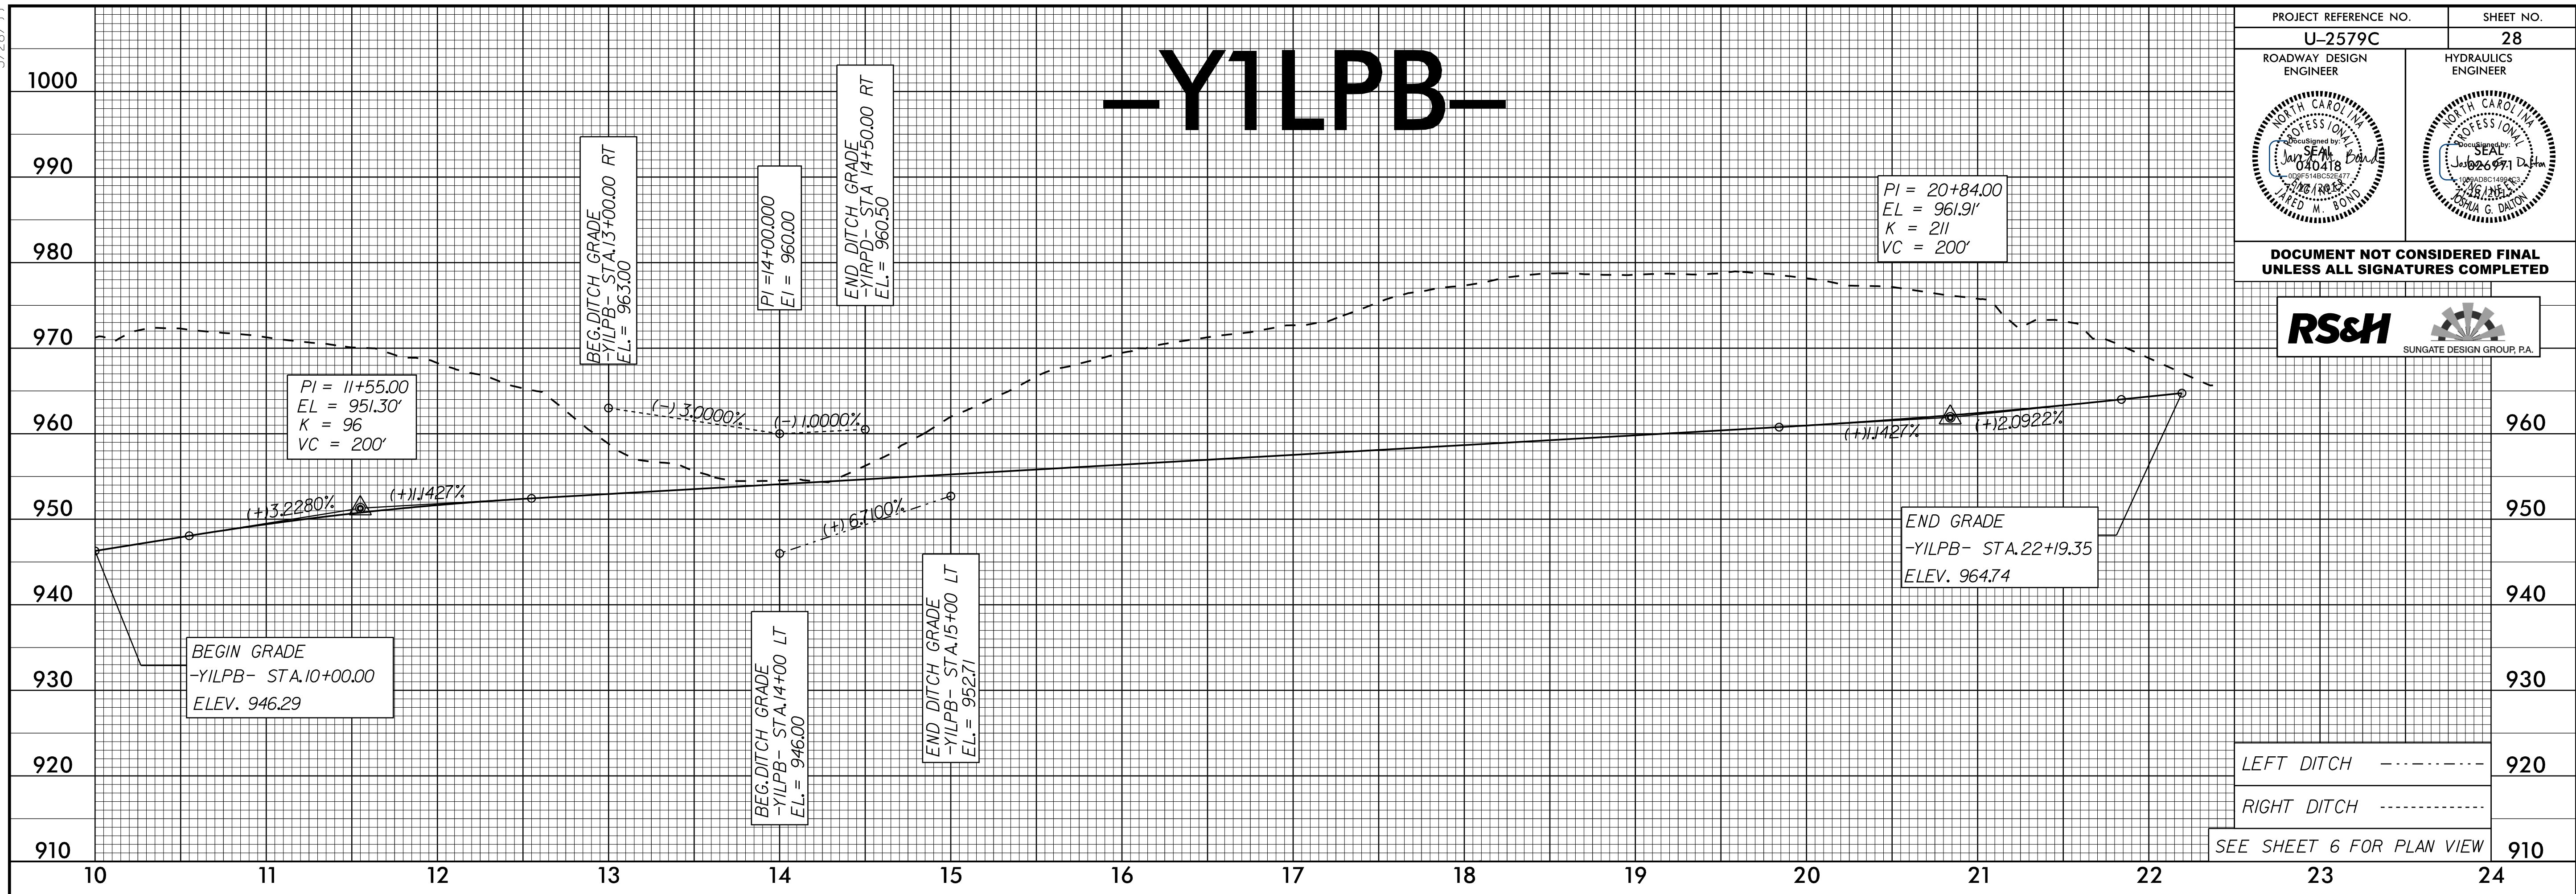


5/28/19

# -Y1LPB-

PROJECT REFERENCE NO. <b>U-2579C</b>	SHEET NO. <b>28</b>
ROADWAY DESIGN ENGINEER	HYDRAULICS ENGINEER
	

**DOCUMENT NOT CONSIDERED FINAL  
UNLESS ALL SIGNATURES COMPLETED**

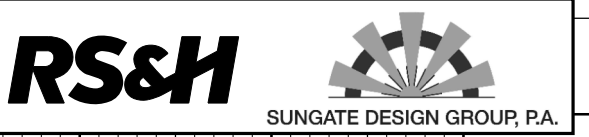

LEFT DITCH -----

RIGHT DITCH -----

SEE SHEET 6 FOR PLAN VIEW