
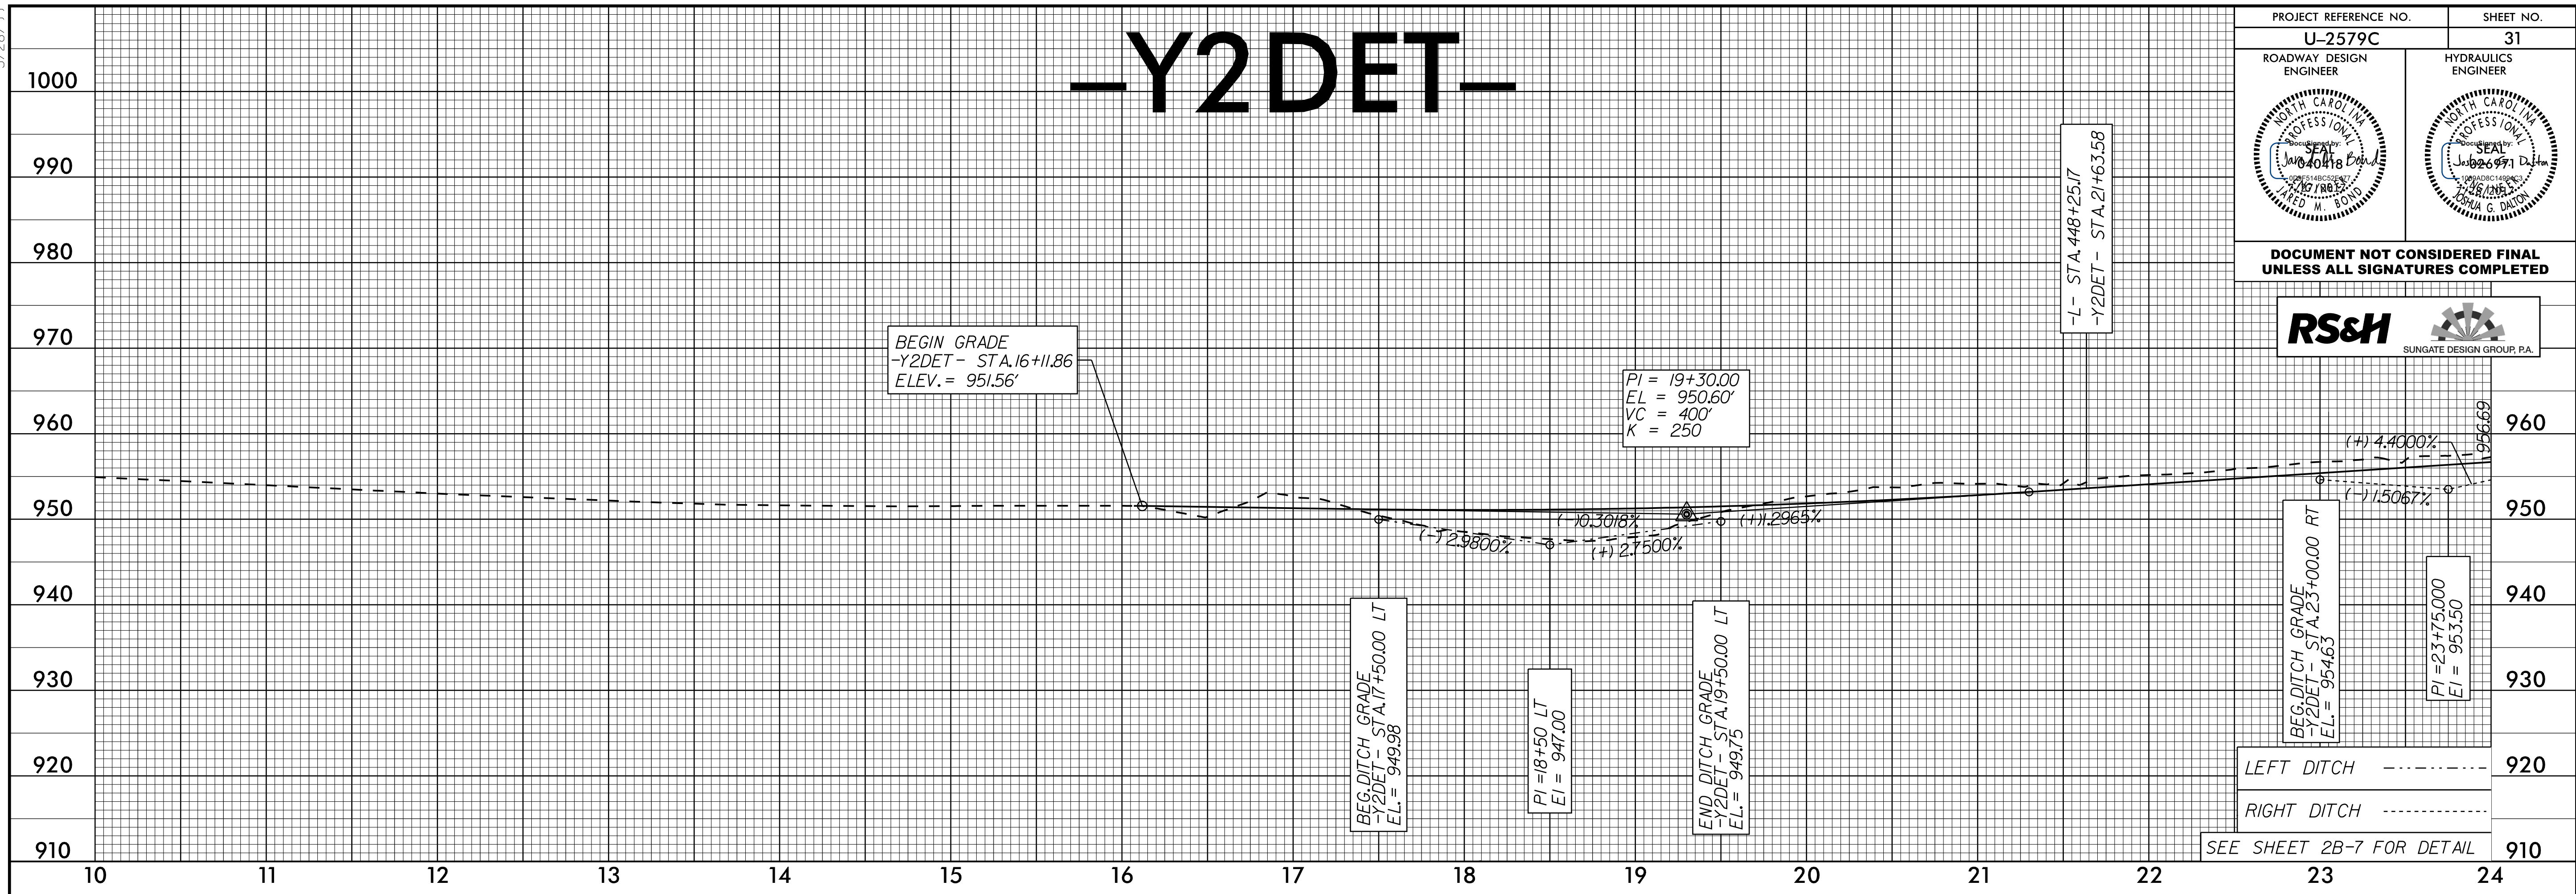



5/28/19

PROJECT REFERENCE NO. U-2579C	SHEET NO. 31
ROADWAY DESIGN ENGINEER	HYDRAULICS ENGINEER

DOCUMENT NOT CONSIDERED FINAL UNLESS ALL SIGNATURES COMPLETED

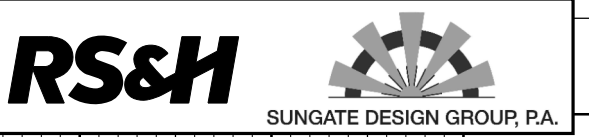

-Y2DET-

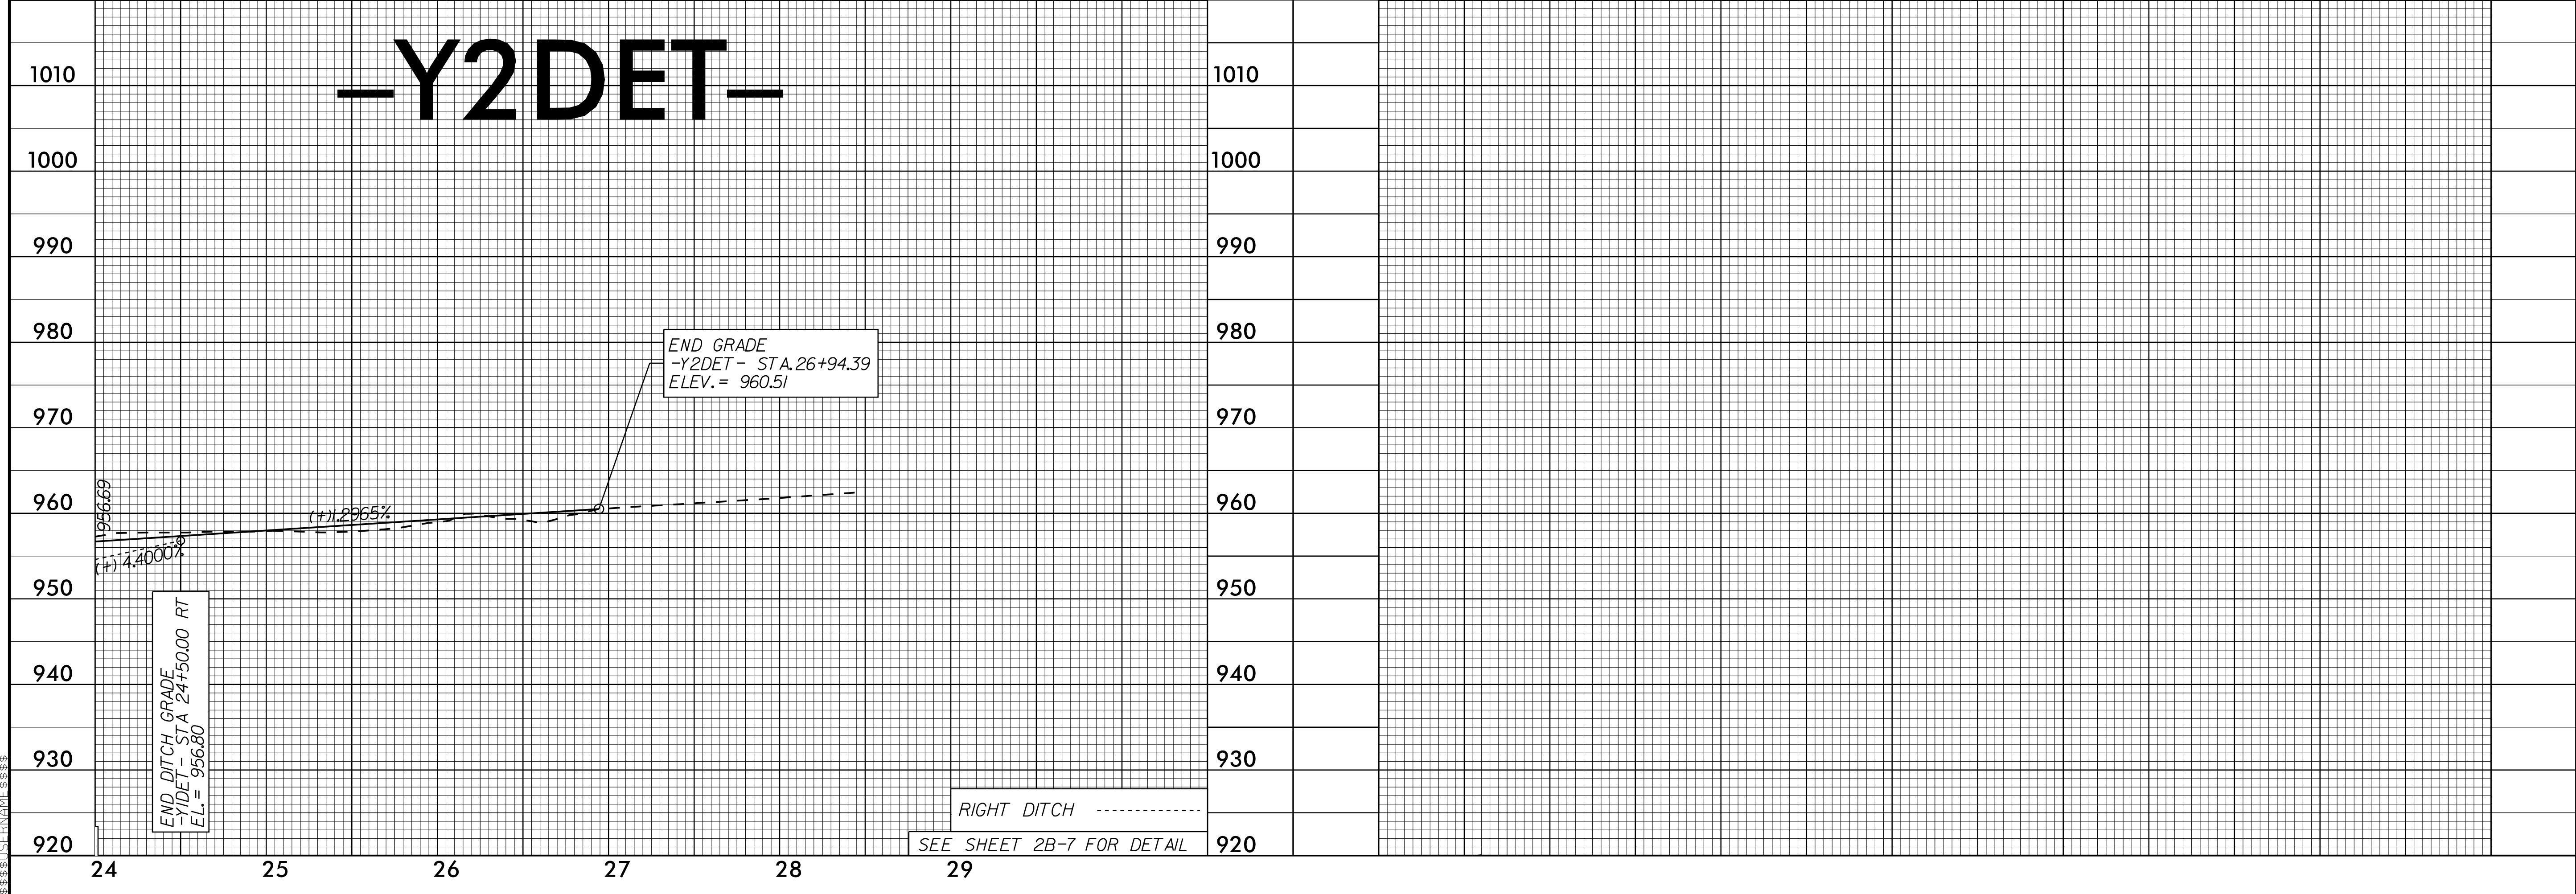

07 JUL 2017 15:35 P:\R\06060606\U-2579C-p1_Y2DET_31.dgn