
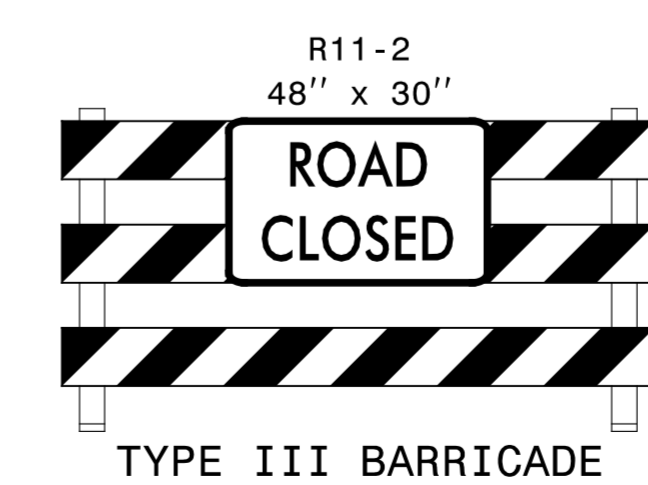
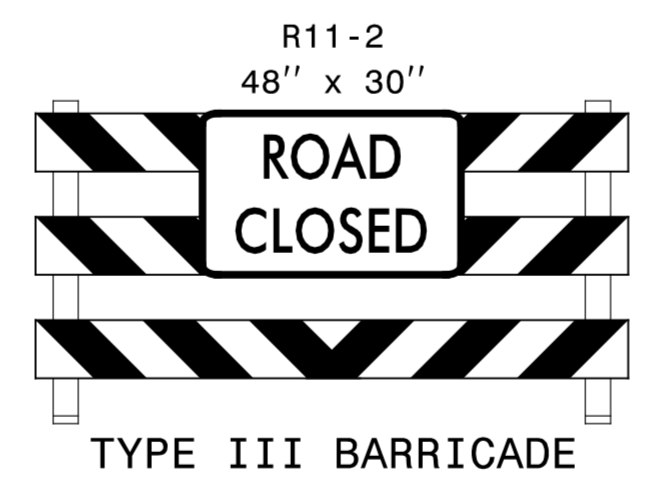


MATCHLINE -Y1- STA 19+00  
SEE SHEET TMP-4

MATCHLINE -Y1DET- STA 15+00  
SEE SHEET TMP-6

MATCHLINE -Y1- STA 32+00  
SEE SHEET TMP-6

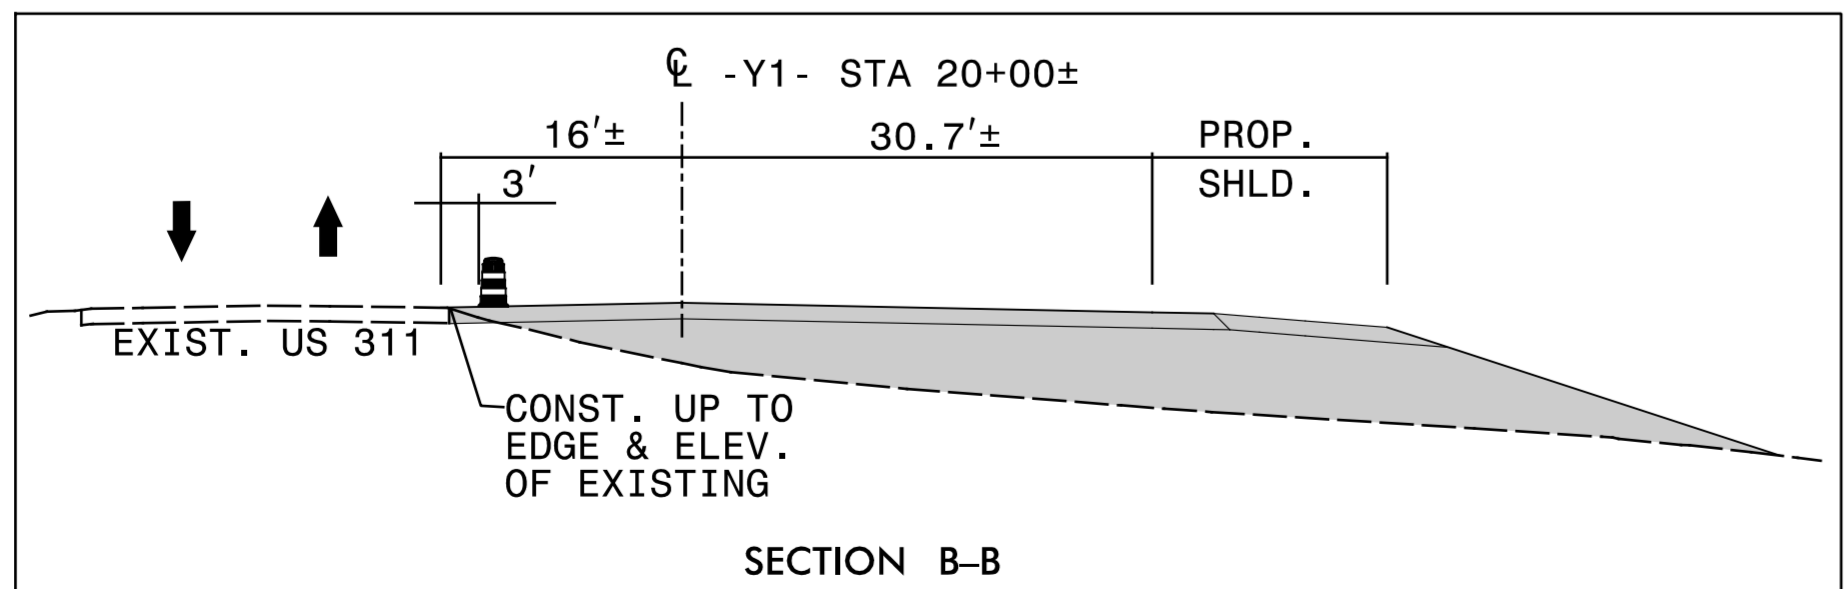

410+00

30+00 (-Y1RPD-)


7/5/2017  
R:\TCP\U2579c-tmp.pl\_dtl\_02.dgn  
ICA Engineering

**ICA** Engineering, Inc.  
5121 Kingdom Way,  
Suite 100  
Raleigh, NC 27607  
NC License No: F-0258

APPROVED: *Michael T. Rygala*  
DATE: 7/5/2017

SEAL

DOCUMENT NOT CONSIDERED FINAL  
UNLESS ALL SIGNATURES COMPLETED

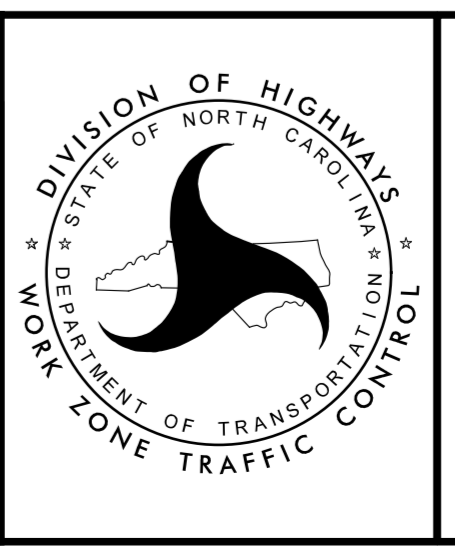

PHASE I DETAIL