

-Y1DET- STA 15+95±

20+00 (-Y1LPB-)

20+00 (-Y1DET-)

30+00 (-Y1RPB-)

25+00 (-Y1DET-)

-Y1DET-


35+00 (-Y1-)

-Y1- STA 34+00±

40+00 (-Y1-)

MATCHLINE -Y1- STA 41+00
SEE SHEET TMP-11


MATCHLINE -Y1DET- STA 26+00
SEE SHEET TMP-11

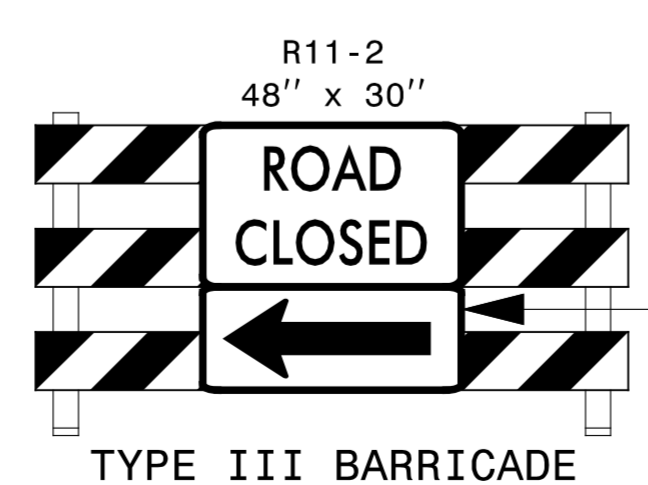

R11-2
48'' x 30''

TYPE III BARRICADE


①

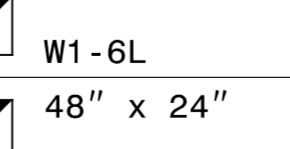

W1-6L
48'' x 24''



W1-4R
48'' x 48''

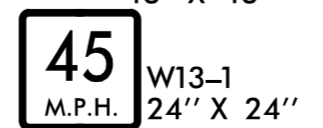

45
M.P.H.


W13-1
24'' x 24''

②

APPROVED: *Michael T. Rozph*
DATE: 7/5/2017

SEAL

DOCUMENT NOT CONSIDERED FINAL
UNLESS ALL SIGNATURES COMPLETED

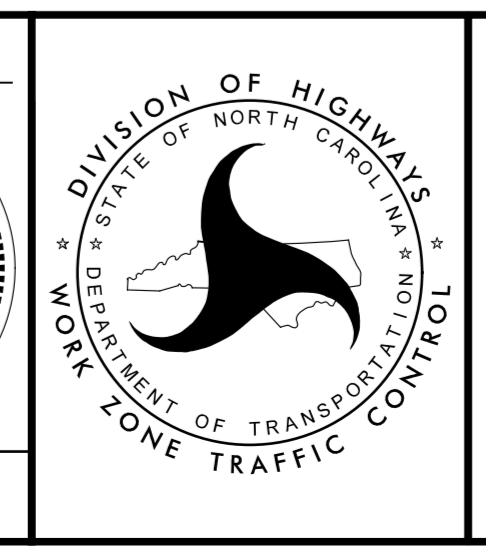

PHASE II DETAIL