

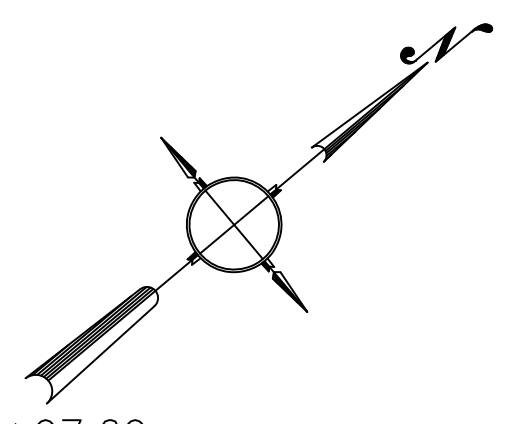
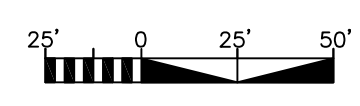


CITY OF WINSTON-SALEM  
 PERMIT NUMBER  
 WATER 2838  
 SEWER N/A  
 DATE 7/25/17

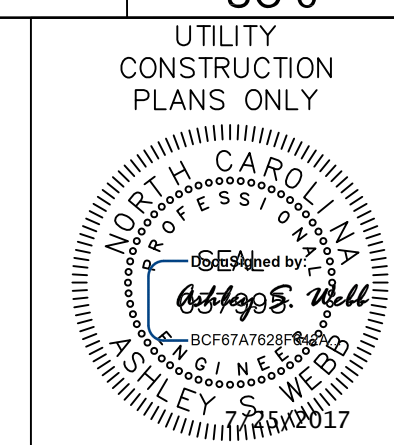

8/17/99

REVISIONS

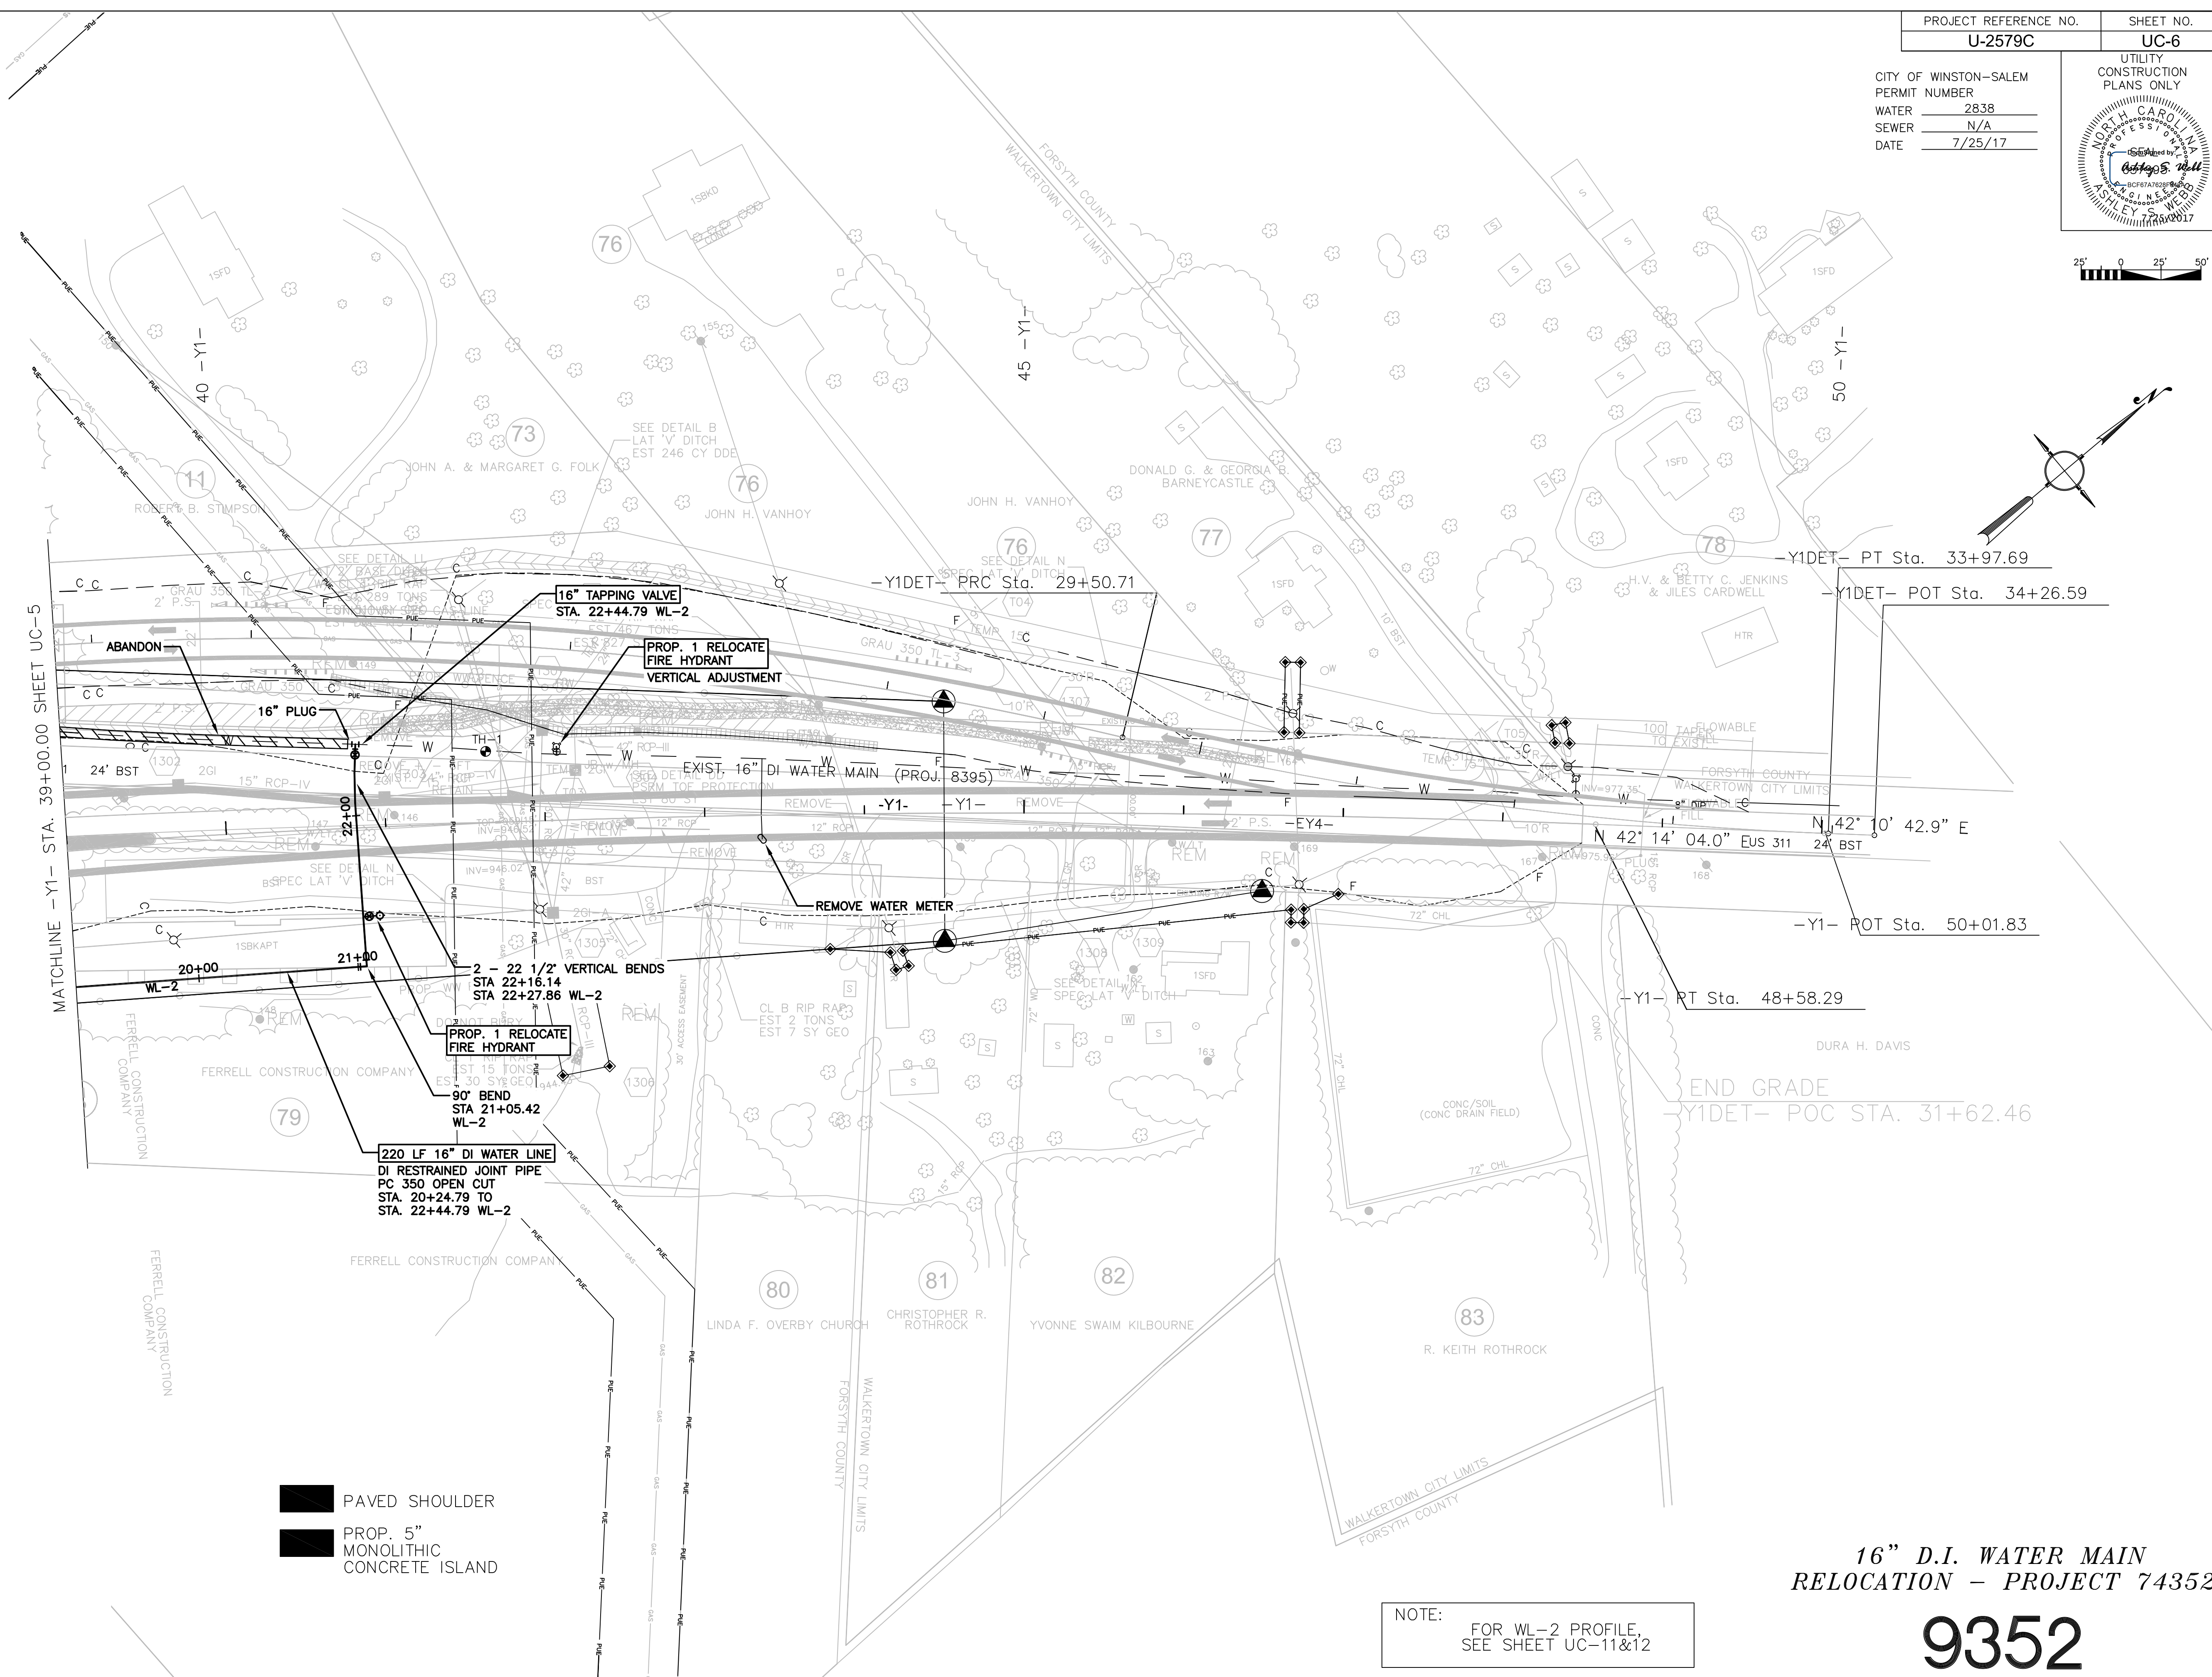

 PAVED SHOULDER  
 PROP. 5" MONOLITHIC CONCRETE ISLAND

NOTE:  
 FOR WL-2 PROFILE,  
 SEE SHEET UC-11&12

**16" D.I. WATER MAIN  
 RELOCATION - PROJECT 74352**

**9352**