


EROSION CONTROL PLAN FOR MEDIAN CONSTRUCTION ONLY

INLET PROTECTION TYPE TO BE
DETERMINED BY ENGINEER

-L-	
PI Sta 111+03.35	PI Sta 118+19.72
$\Delta = 10^{\circ} 53' 04.3" (RT)$	$\Delta = 3^{\circ} 55' 50.6" (RT)$
$D = 0^{\circ} 54' 34.0"$	$D = 1^{\circ} 41' 06.6"$
$L = 1,196.82'$	$L = 233.25'$
$T = 600.21'$	$T = 116.67'$
$R = 6,300.00'$	$R = 3,400.00'$

8/17/99

REVISIONS

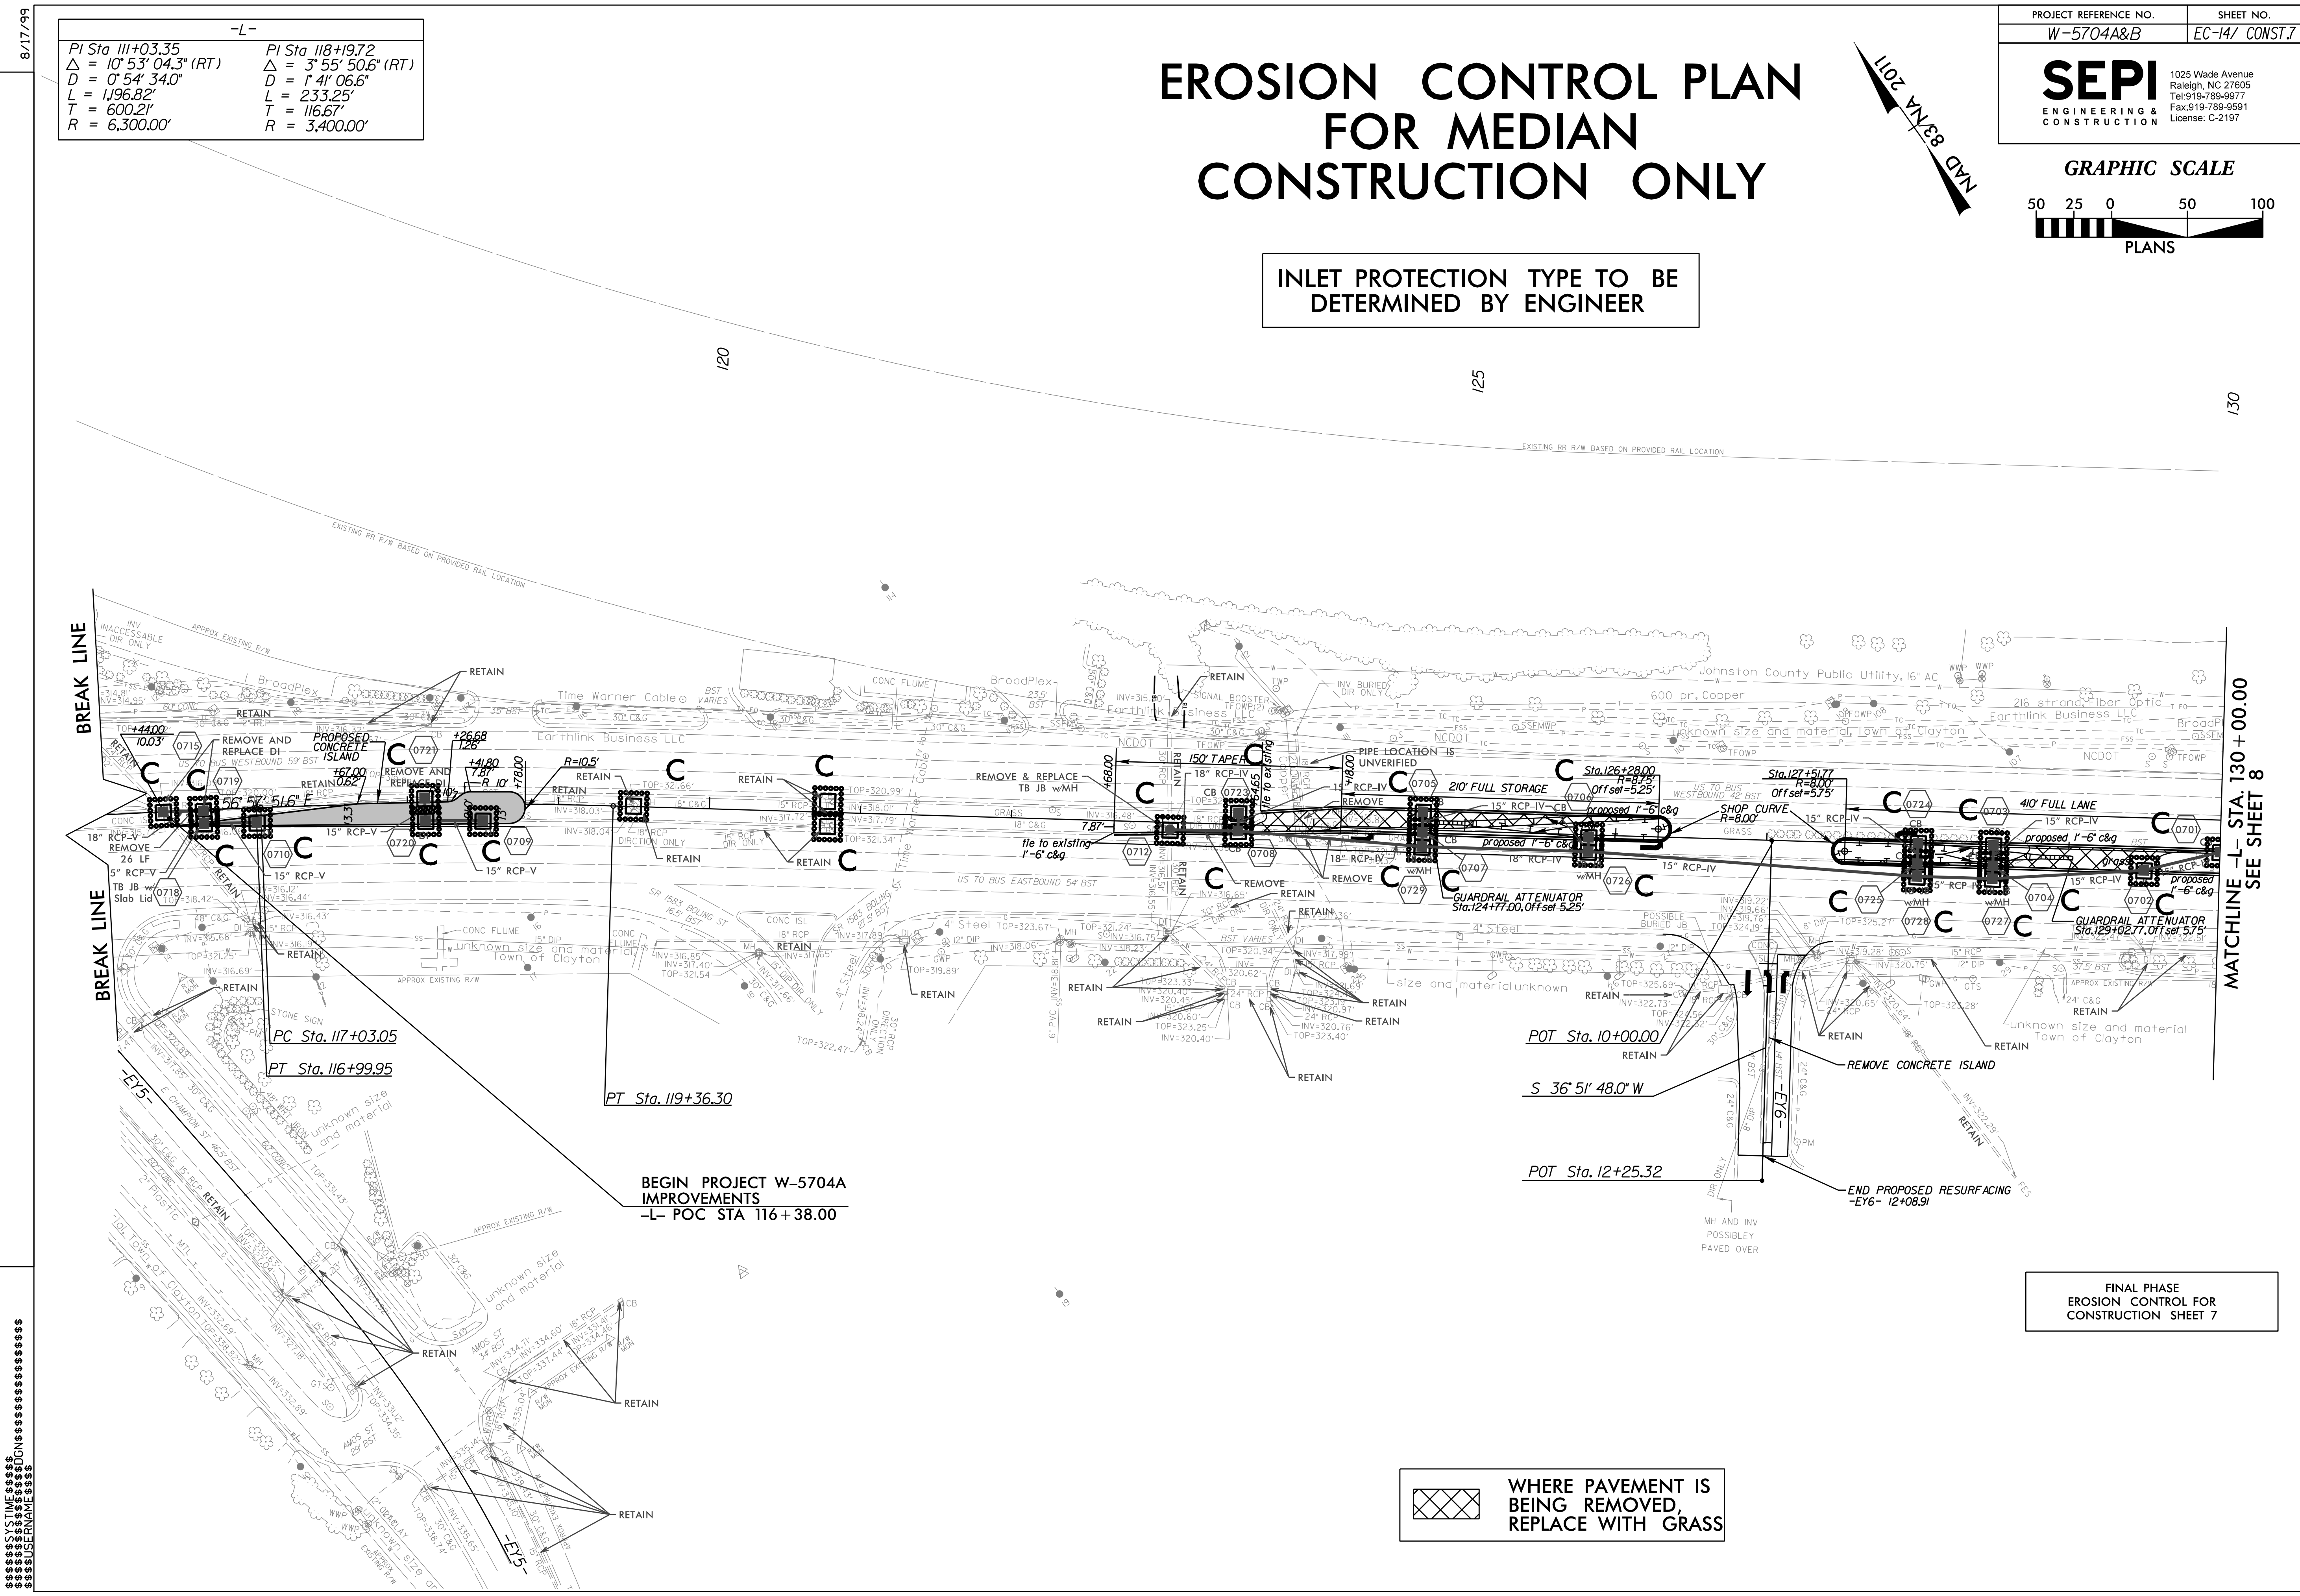

FINAL PHASE
EROSION CONTROL FOR
CONSTRUCTION SHEET 7

WHERE PAVEMENT IS
BEING REMOVED,
REPLACE WITH GRASS