

**This electronic collection of documents is provided
for the convenience of the user
and is Not a Certified Document –**

**The documents contained herein were originally issued
and sealed by the individuals whose names and license
numbers appear on each page, on the dates appearing
with their signature on that page.**

**This file or an individual page
shall not be considered a certified document.**


TIP PROJECT: W-5704A&B


CONTRACT: -

**STATE OF NORTH CAROLINA
DEPARTMENT OF TRANSPORTATION**

**PAVEMENT MARKING PLAN
JOHNSTON COUNTY**

LOCATION: US 70 BUSINESS

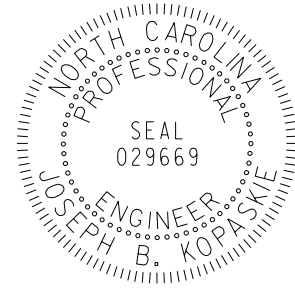TIP NO. W-5704A&B	SHEET NO. PMP-1
APPROVED: <u>Joseph Kopaskie</u> <small>—CCRE#EF98A4FA—</small>	
DATE: 10/3/2017	
	
DOCUMENT NOT CONSIDERED FINAL UNLESS ALL SIGNATURES COMPLETED	

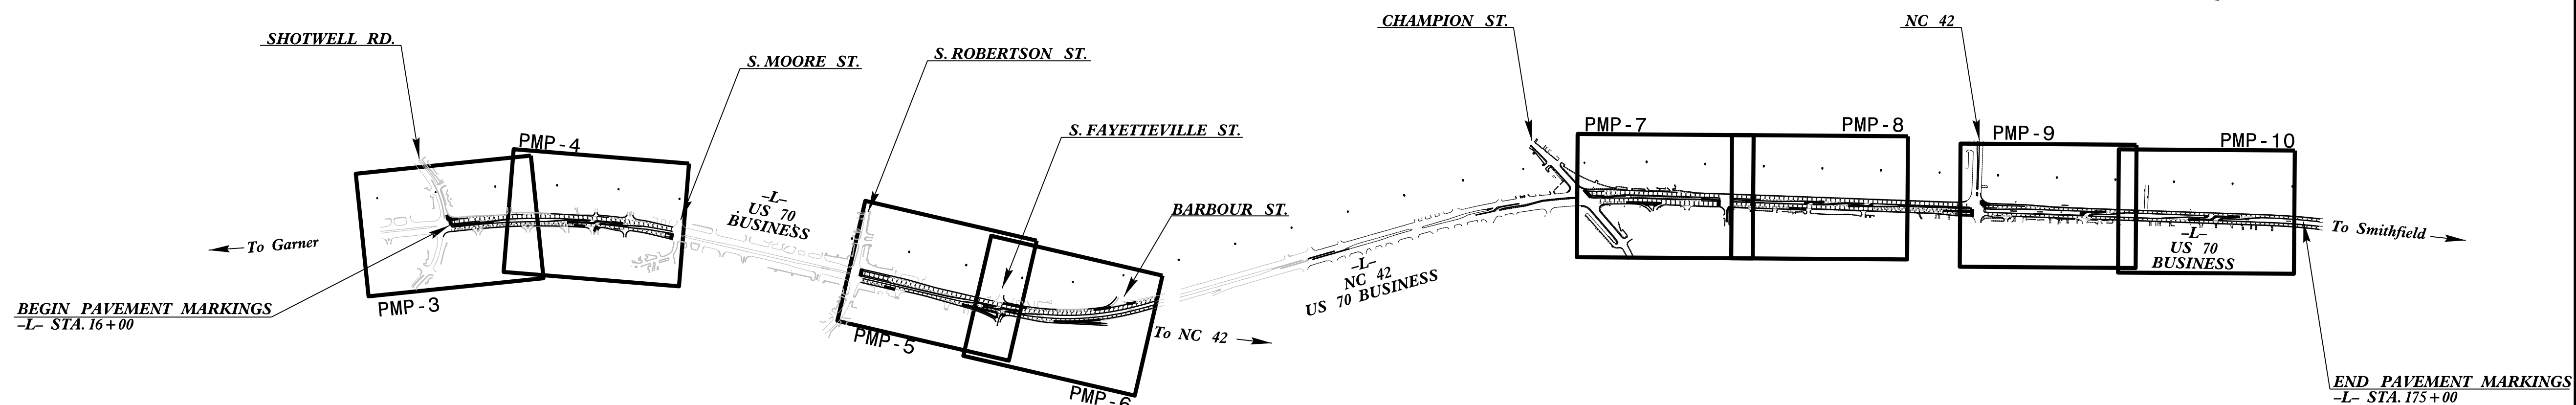


INDEX

SHEET NO.	DESCRIPTION
PMP-1	PAVEMENT MARKING PLAN TITLE SHEET
PMP-1A	PAVEMENT MARKING SCHEDULE & LEGEND
PMP-2	PAVEMENT MARKING STANDARD DRAWING
PMP-3-THRU PMP-10	PAVEMENT MARKING DETAILS

N.C.D.O.T. CONTACT INFORMATION

<u>Ayman I. Alqudwah, P.E.</u>	Signing and Delineation Regional Engineer
<u>D. Mitchell Eaton, P.E.</u>	Signing and Delineation Project Design Engineer

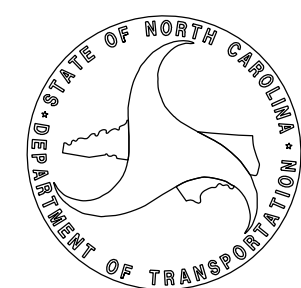

**PLAN PREPARED BY:
SEPI ENGINEERING & CONSTRUCTION**

<u>Joseph Kopaskie, P.E.</u>	PROJECT MANAGER
<u>Alex Rosenberger</u>	DESIGN ENGINEER

SEPI

ENGINEERING &
CONSTRUCTION

1025 Wade Avenue
Raleigh, NC 27605
Tel: 919-789-9977
Fax: 919-789-9591
License: C-2197

PAVEMENT MARKING SCHEDULE


<u>SYMBOL</u>	<u>DESCRIPTION</u>	
T2	WHITE STOPBAR	<u>THERMOPLASTIC (24", 120 MILS)</u>
		<u>THERMOPLASTIC (4", 120 MILS)</u>
T8	2 FT. - 6 FT./SP WHITE MINISKIP	
T9	2 FT. - 6 FT./SP YELLOW MINISKIP	
TC	10 FT. WHITE SKIP	
TD	3 FT. - 9 FT./SP WHITE MINISKIP	
TE	WHITE SOLID LANE LINE	
TI	YELLOW DOUBLE CENTER	
		<u>THERMOPLASTIC (8", 120 MILS)</u>
T13	3 FT. - 9 FT./SP WHITE MINISKIP	
TR	WHITE SOLID LANE LINE	
		<u>THERMOPLASTIC (4", 90 MILS)</u>
TA	WHITE EDGELINE	
TB	YELLOW EDGELINE	
		<u>THERMOPLASTIC (8", 90 MILS)</u>
TN	WHITE GORELINE	
TO	WHITE DIAGONAL	
TP	YELLOW DIAGONAL	
		<u>THERMOPLASTIC (12", 90 MILS)</u>
TS	WHITE GORELINE	
		<u>THERMOPLASTIC PAVEMENT MARKING SYMBOLS (90 MILS)</u>
UA	LEFT TURN ARROW	
UB	RIGHT TURN ARROW	
UC	STRAIGHT ARROW	
UE	COMBO RIGHT/STRAIGHT ARROW	
UN	24" YIELD LINE TRIANGLE	
UT	U-TURN ARROW	
		<u>THERMOPLASTIC PAVEMENT MARKING SYMBOLS (120 MILS)</u>
UI	ALPHANUMERIC CHARACTERS	
		<u>SNOWPLOWABLE RAISED PAVEMENT MARKERS</u>
ME	YELLOW & YELLOW	
MF	CRYSTAL & RED	

GENERAL NOTES

THE FOLLOWING GENERAL NOTES APPLY AT ALL TIMES FOR THE DURATION OF THE CONSTRUCTION PROJECT, EXCEPT WHEN OTHERWISE NOTED IN THE PLAN, OR DIRECTED BY THE ENGINEER.

- A) INSTALL PAVEMENT MARKINGS AND PAVEMENT MARKERS ON THE FINAL SURFACE AS FOLLOWS:

ROAD NAME	MARKING	MARKER
US 70 BYPASS	THERMOPLASTIC	SNOWPLOWABLE
- B) TIE PROPOSED PAVEMENT MARKING LINES TO EXISTING PAVEMENT MARKING LINES.
- C) REMOVE/REPLACE ANY CONFLICTING/DAMAGED PAVEMENT MARKINGS AND MARKERS.
- D) STOP BAR LOCATION AT NON-SIGNALIZED INTERSECTIONS MAY BE ADJUSTED AS DIRECTED BY THE ENGINEER.
- E) UNLESS OTHERWISE SPECIFIED, HEATED-IN-PLACE THERMOPLASTIC MAY BE USED IN LIEU OF EXTRUDED THERMOPLASTIC FOR STOP BARS, SYMBOLS, CHARACTERS AND DIAGONALS. IF HEATED-IN-PLACE IS USED, IT SHALL BE PAID FOR USING THE EXTRUDED THERMOPLASTIC PAY ITEM.

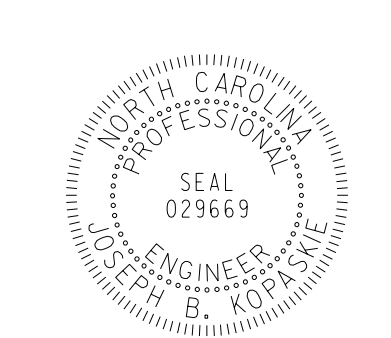TIP NO. W-5704A&B	SHEET NO. PMP-1A
DocuSigned by: APPROVED: <i>Joseph Kopaschie</i> <small>9C06AE8F80A54FA</small>	
DATE: 10/3/2017	
SEAL 	
DOCUMENT NOT CONSIDERED FINAL UNLESS ALL SIGNATURES COMPLETED	

ROADWAY STANDARD DRAWING

THE FOLLOWING ROADWAY STANDARDS AS APPEAR IN "ROADWAY STANDARD DRAWINGS" - PROJECT SERVICES UNIT - N.C. DEPARTMENT OF TRANSPORTATION - RALEIGH, N.C., DATED JANUARY 2012 ARE APPLICABLE TO THIS PROJECT AND BY REFERENCE HEREBY ARE CONSIDERED A PART OF THESE PLANS:


<u>STD. NO.</u>	<u>TITLE</u>
1205.01	PAVEMENT MARKINGS - LINE TYPES AND OFFSETS
1205.02	PAVEMENT MARKINGS - TWO-LANE AND MULTILANE ROADWAYS
1205.04	PAVEMENT MARKINGS - INTERSECTIONS
1205.05	PAVEMENT MARKINGS - TURN LANES
1205.06	PAVEMENT MARKINGS - LANE DROPS
1205.08	PAVEMENT MARKINGS - SYMBOLS AND WORD MESSAGES
1205.09	PAVEMENT MARKINGS - PAINTED ISLANDS
1205.13	PAVEMENT MARKINGS - LANE REDUCTIONS
1250.01	RAISED PAVEMENT MARKERS - INSTALLATION SPACING
1253.01	RAISED PAVEMENT MARKERS - SNOWPLOWABLE
1264.01	OBJECT MARKERS - TYPES
1264.02	OBJECT MARKERS - INSTALLATION


1
2
00

SEPI
ENGINEERING & CONSTRUCTION

1025 Wade Avenue
Raleigh, NC 27605
Tel: 919-789-9977
Fax: 919-789-9591
License: C-2197

**PAVEMENT MARKING SCHEDULE
GENERAL NOTES AND ROADWAY
STANDARD DRAWING SCHEDULE**

TIP NO. W-5704A&B	SHEET NO. PMP-3
APPROVED: <i>Joseph Kopskie</i> <small>10/3/2017</small>	
DATE: 10/3/2017	
SEAL 	
DOCUMENT NOT CONSIDERED FINAL UNLESS ALL SIGNATURES COMPLETED	

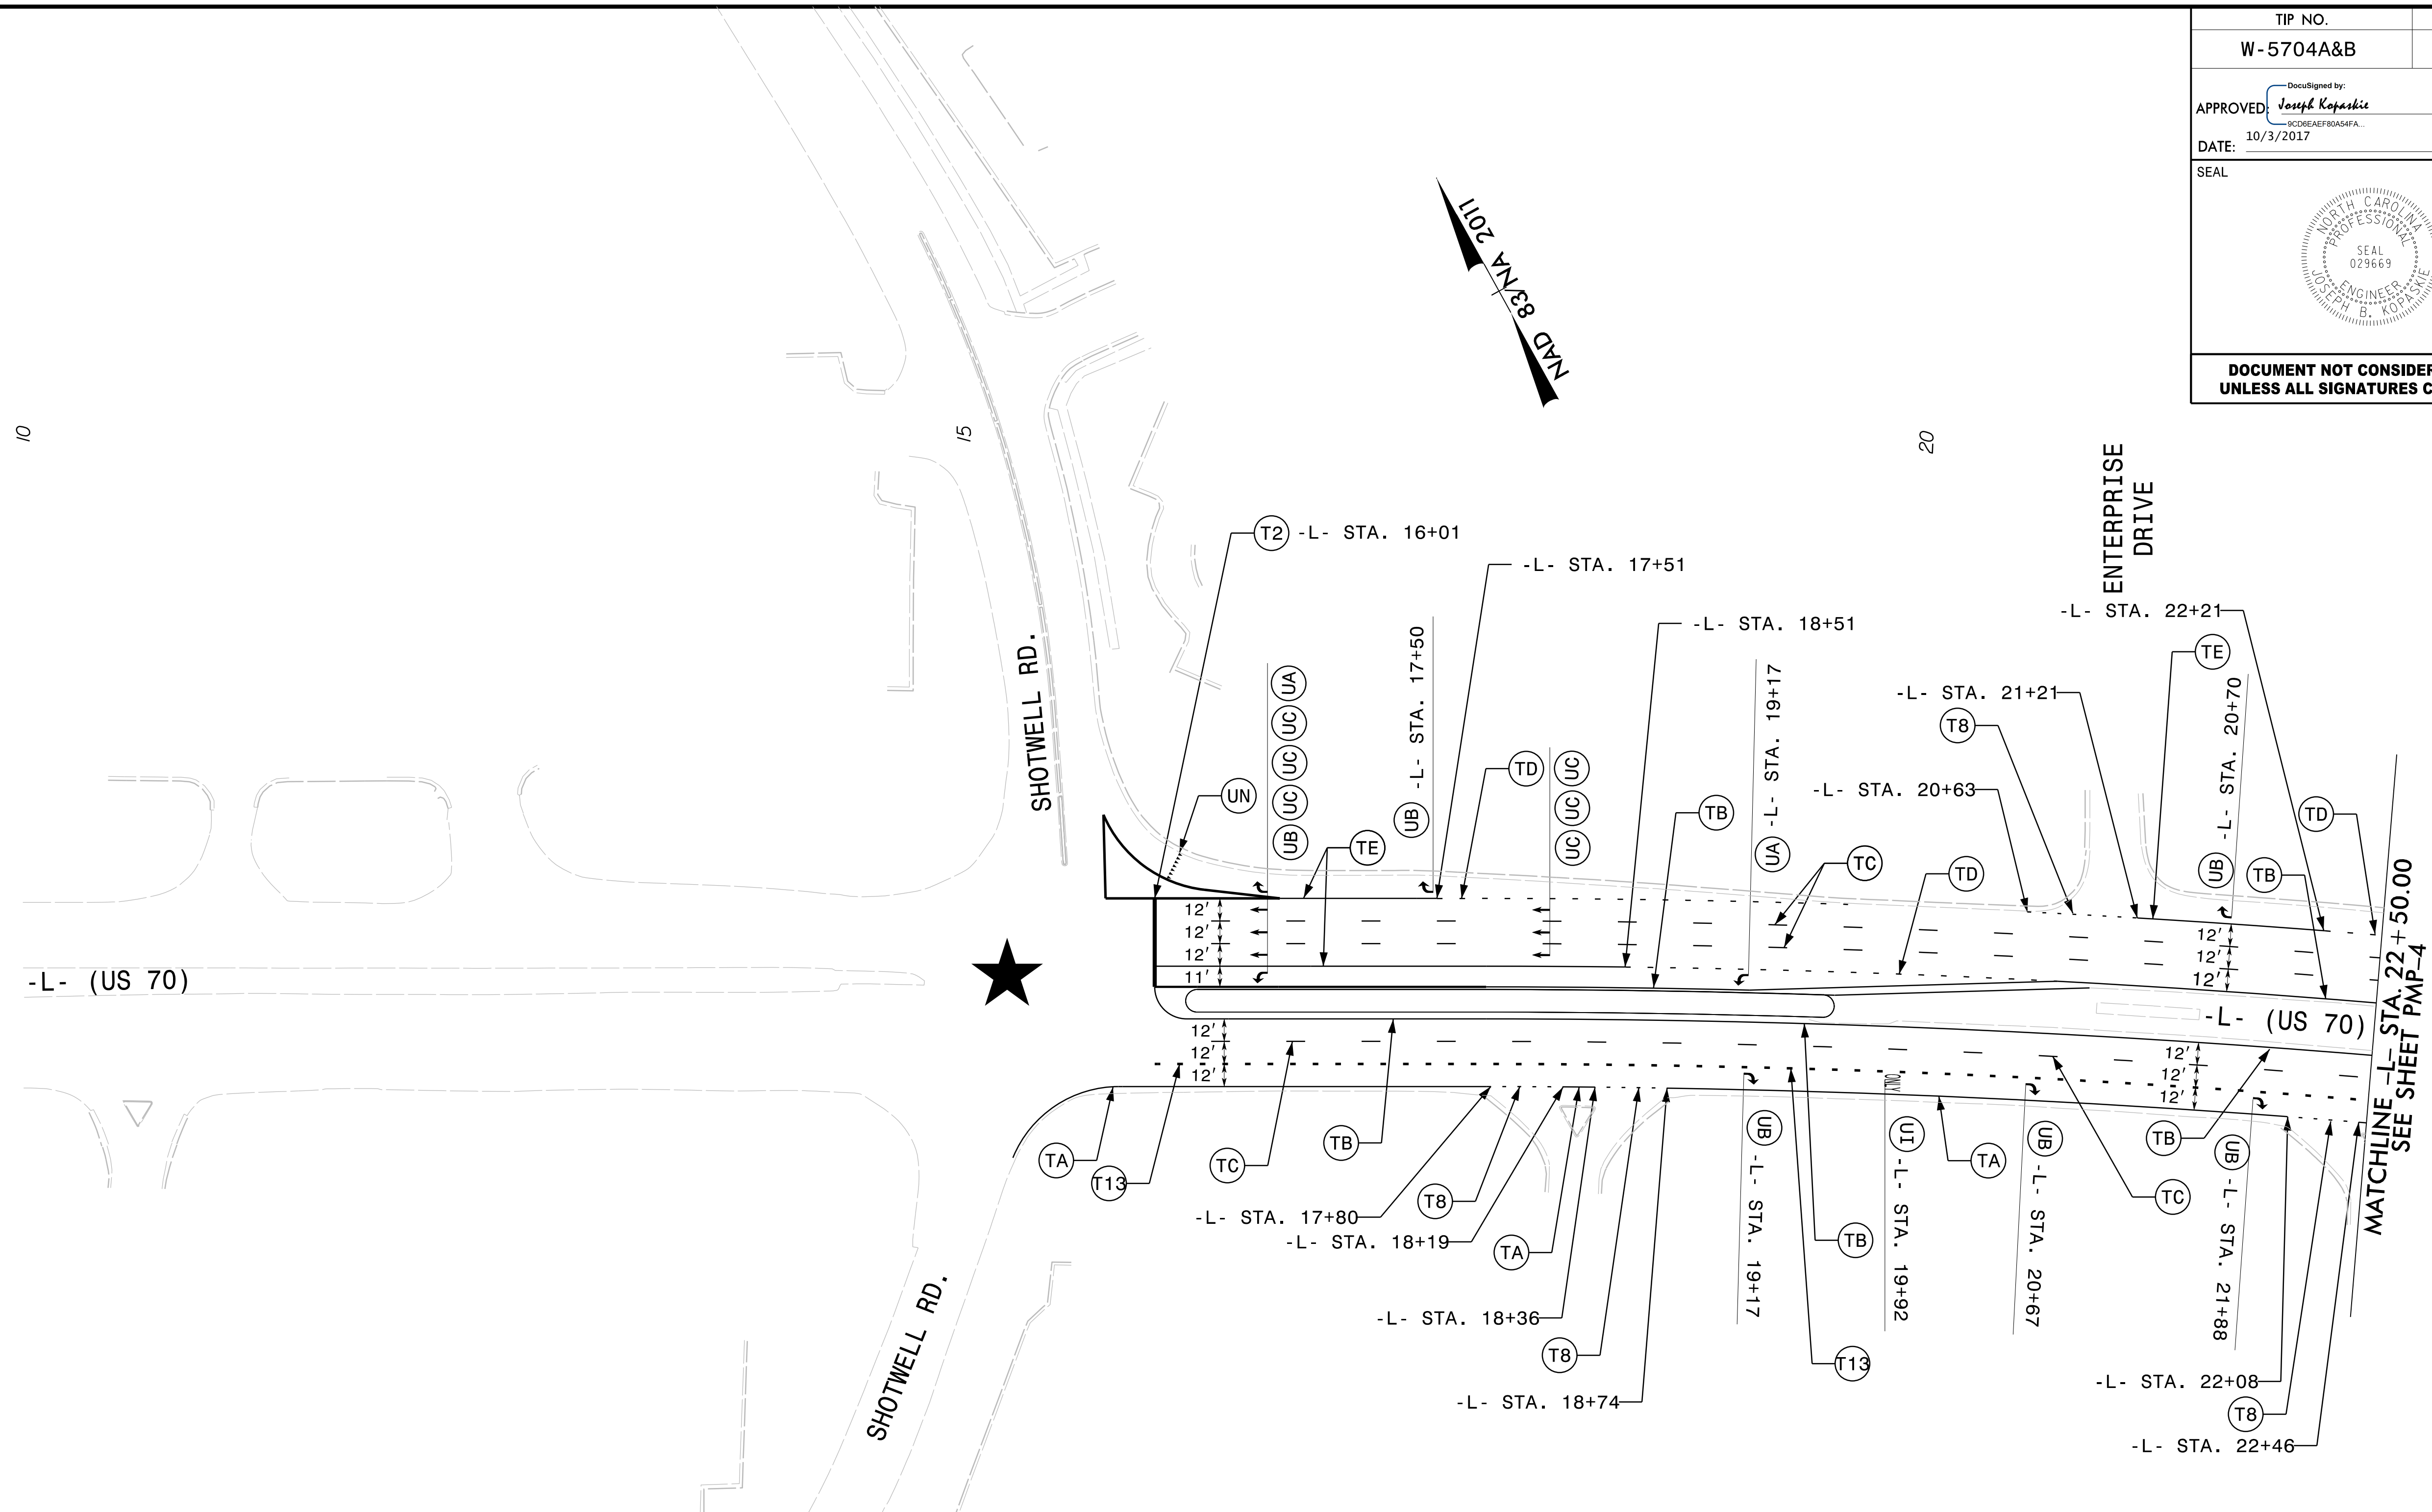


NOTE:
★ SIGNALIZED INTERSECTION


SEPI
ENGINEERING & CONSTRUCTION

1025 Wade Avenue
Raleigh, NC 27605
Tel: 919-789-9977
Fax: 919-789-9591
License: C-2197

PAVEMENT MARKING DETAIL

TIP NO. W-5704A&B	SHEET NO. PMP-5
Approved by: <i>Joseph Kopaschke</i> <small>10/3/2017</small> DATE:	
SEAL 	
DOCUMENT NOT CONSIDERED FINAL UNLESS ALL SIGNATURES COMPLETED	

NAD 83/NA 2011

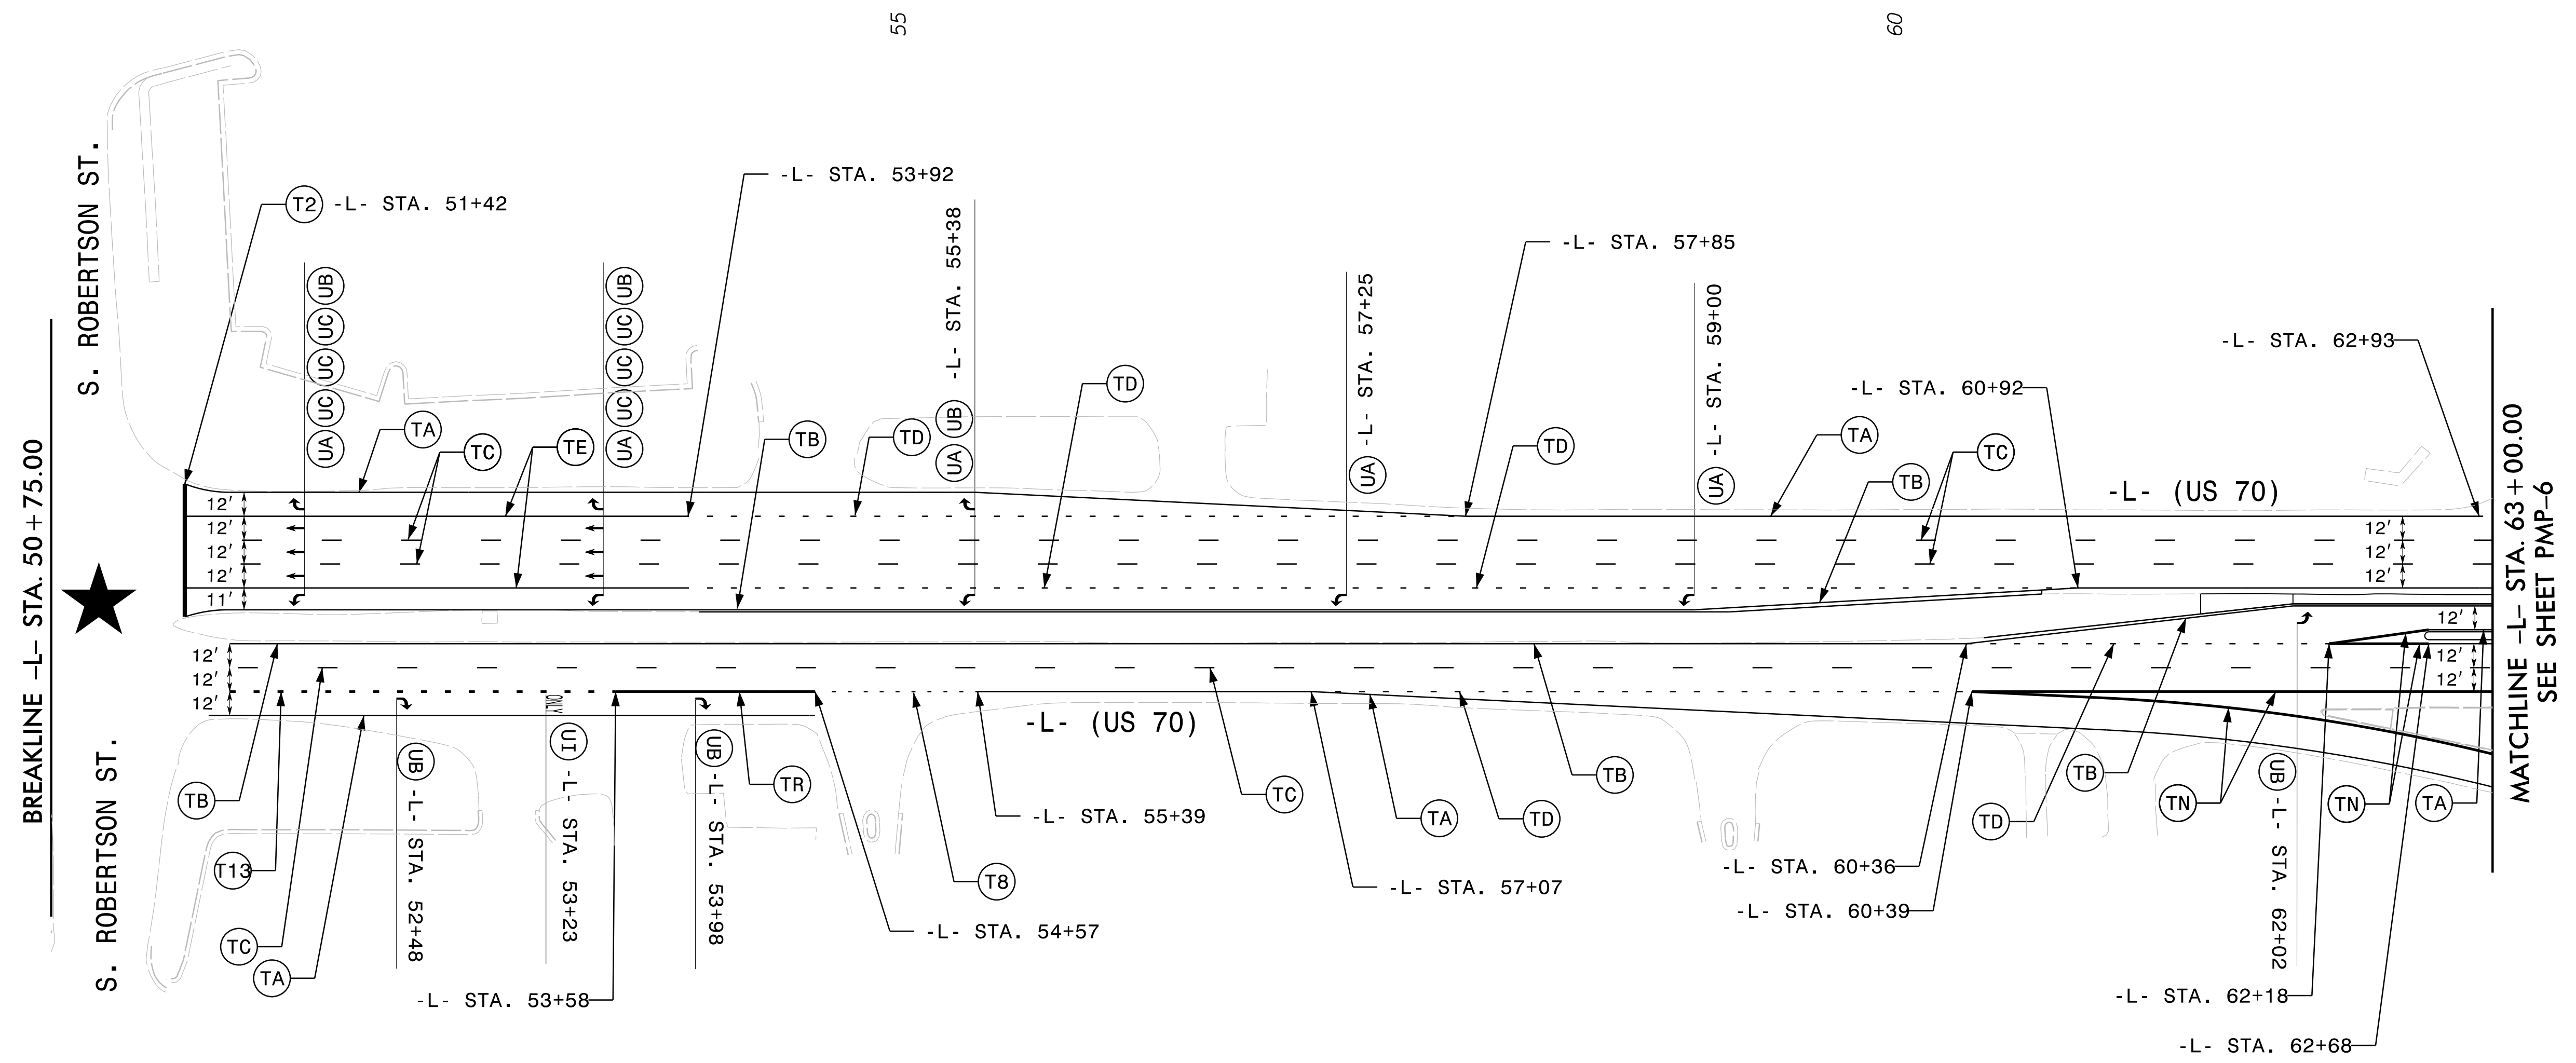


NOTE:
 ★ SIGNALIZED INTERSECTION


SEPI
 ENGINEERING &
 CONSTRUCTION

1025 Wade Avenue
 Raleigh, NC 27605
 Tel: 919-789-9977
 Fax: 919-789-9591
 License: C-2197

PAVEMENT MARKING DETAIL

11/15/17 10:58 AM C:\Users\jcopasch\OneDrive\Documents\Projects\W-5704A&B\Drawings\Sheet PMP-5.dwg

TIP NO. W-5704A&B	SHEET NO. PMP-6
Approved by: <i>Joseph Kopachic</i> <small>REGISTERED PROFESSIONAL ENGINEER</small> DATE: 10/3/2017	
SEAL 	
DOCUMENT NOT CONSIDERED FINAL UNLESS ALL SIGNATURES COMPLETED	

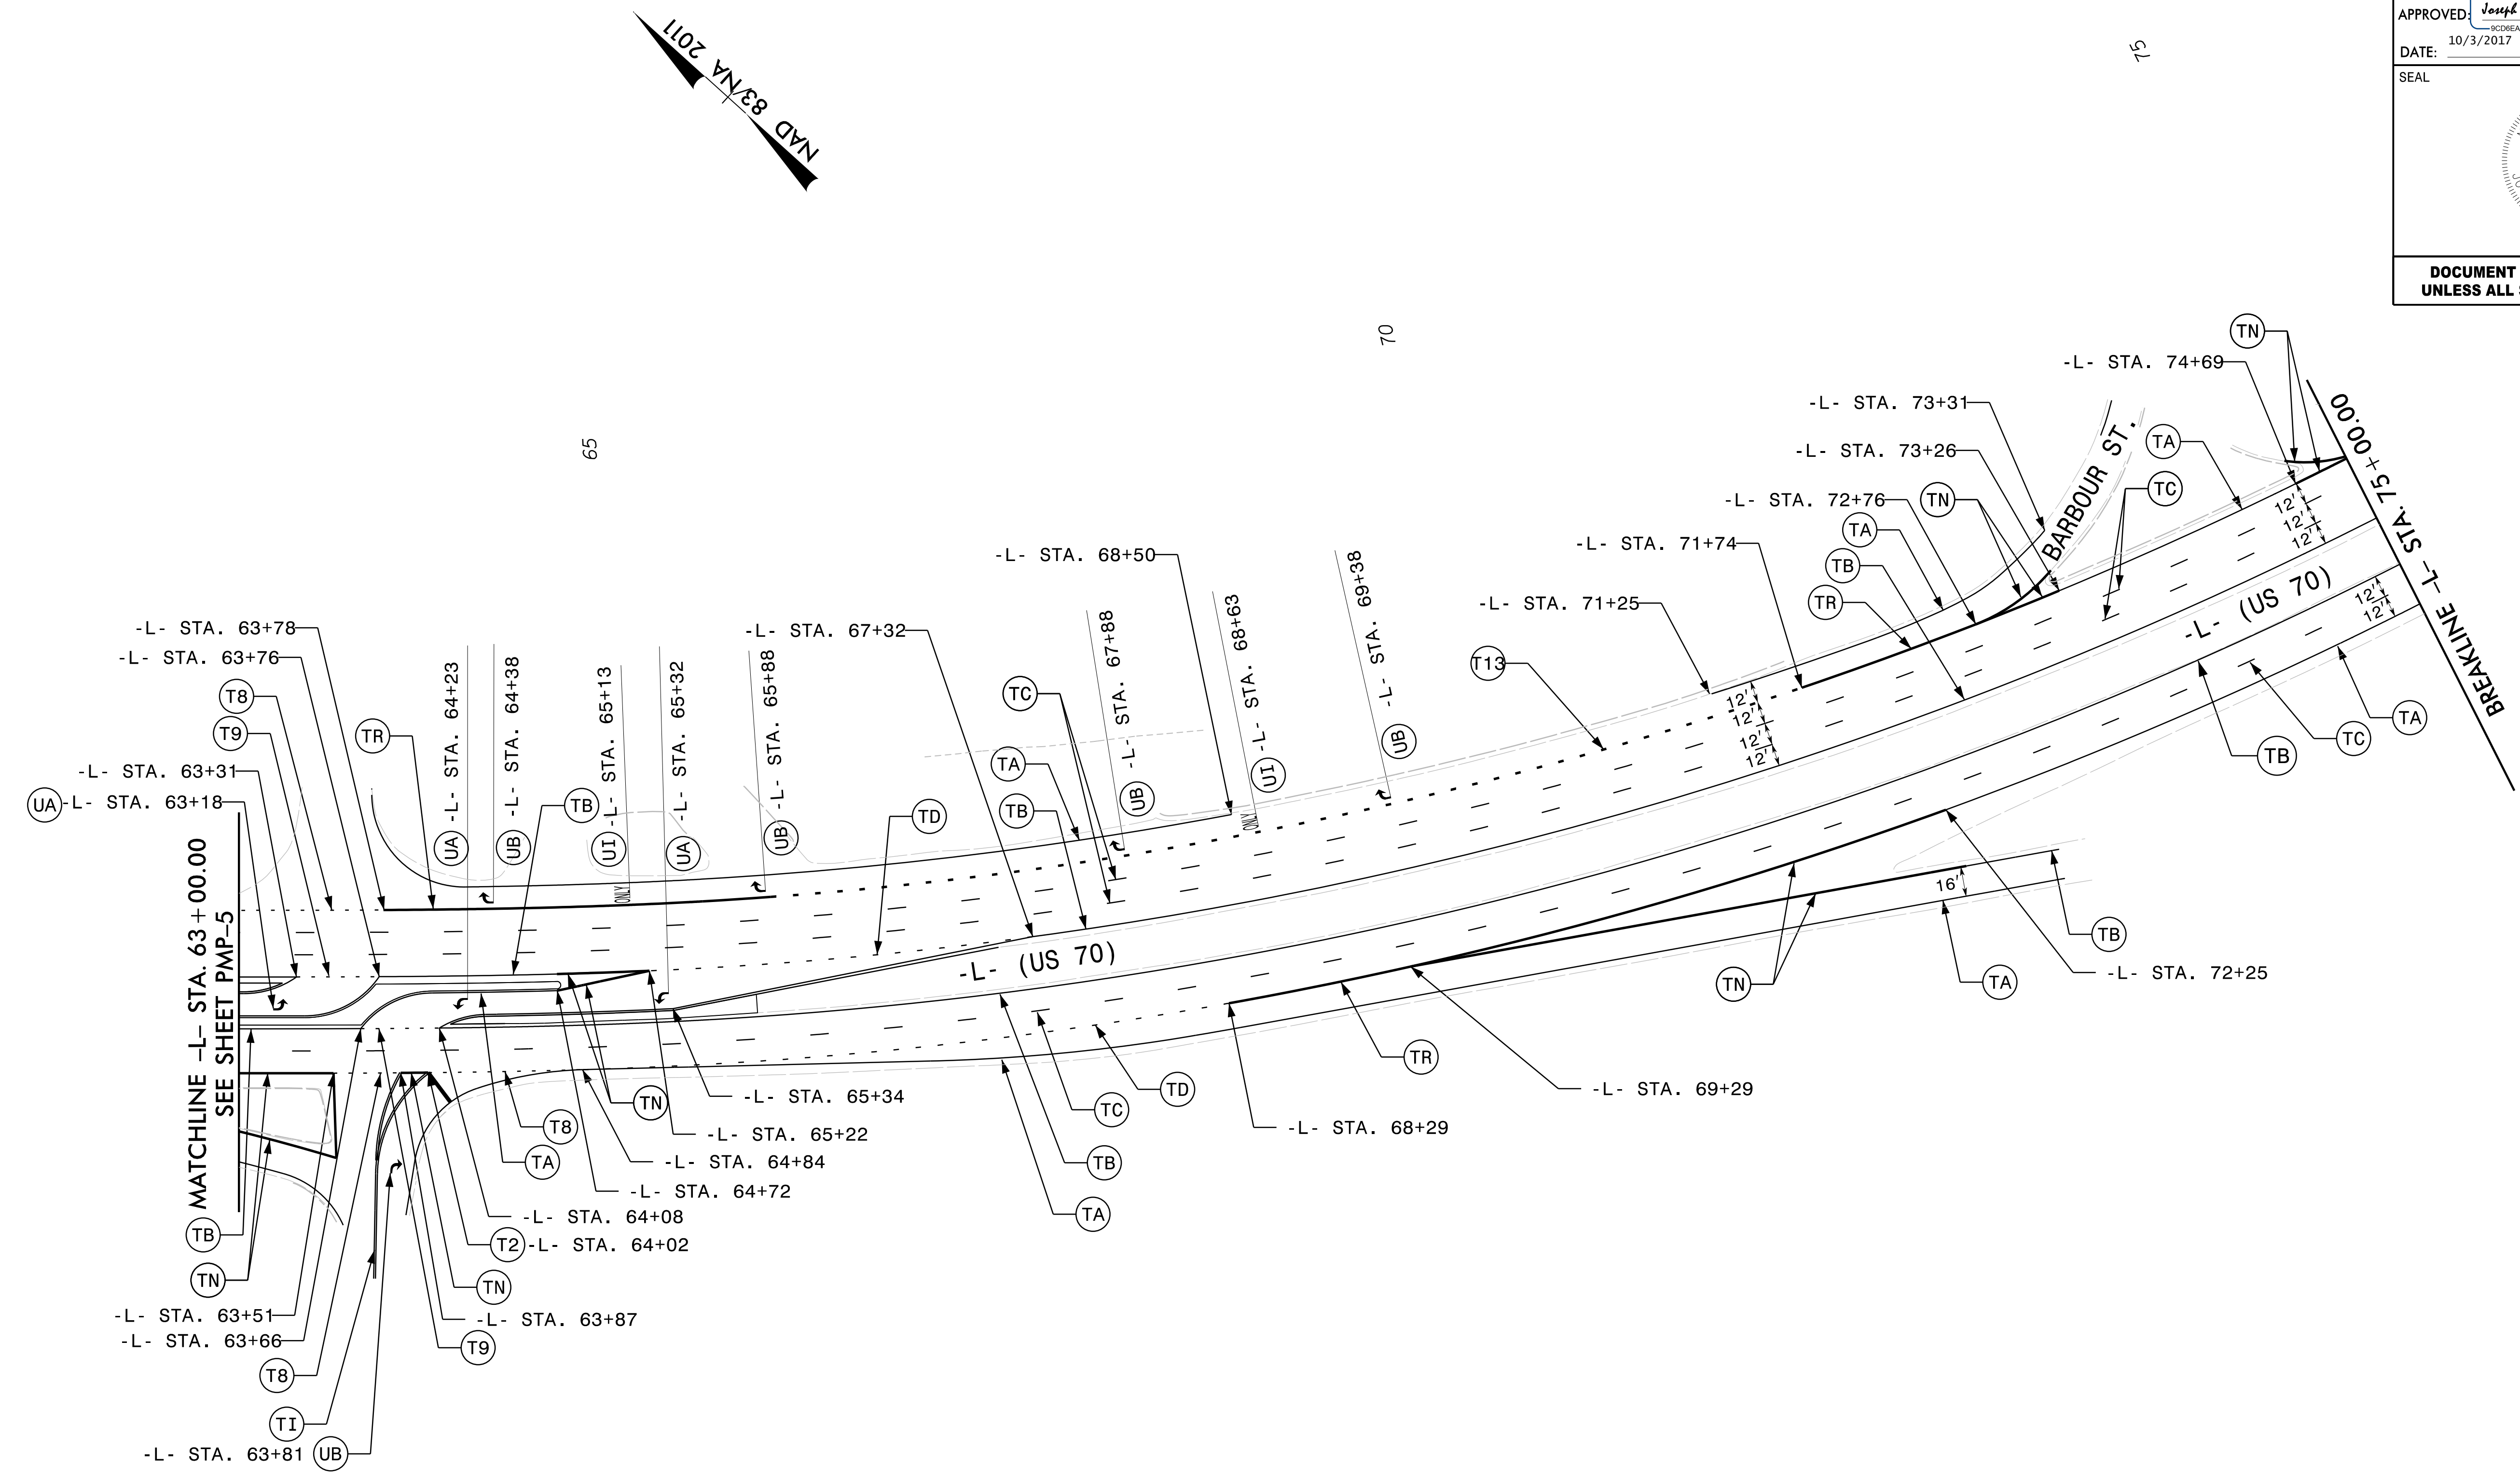



NOTE:
★ SIGNALIZED INTERSECTION

SEPI
ENGINEERING & CONSTRUCTION

1025 Wade Avenue
Raleigh, NC 27605
Tel: 919-789-9977
Fax: 919-789-9591
License: C-2197

PAVEMENT MARKING DETAIL

TIP NO.	SHEET NO.
W-5704A&B	PMP-7
DocuSigned by: Joseph Kopasick	
APPROVED: <i>Joseph Kopasick</i>	
DATE: 10/3/2017	
SEAL	
DOCUMENT NOT CONSIDERED FINAL UNLESS ALL SIGNATURES COMPLETED	

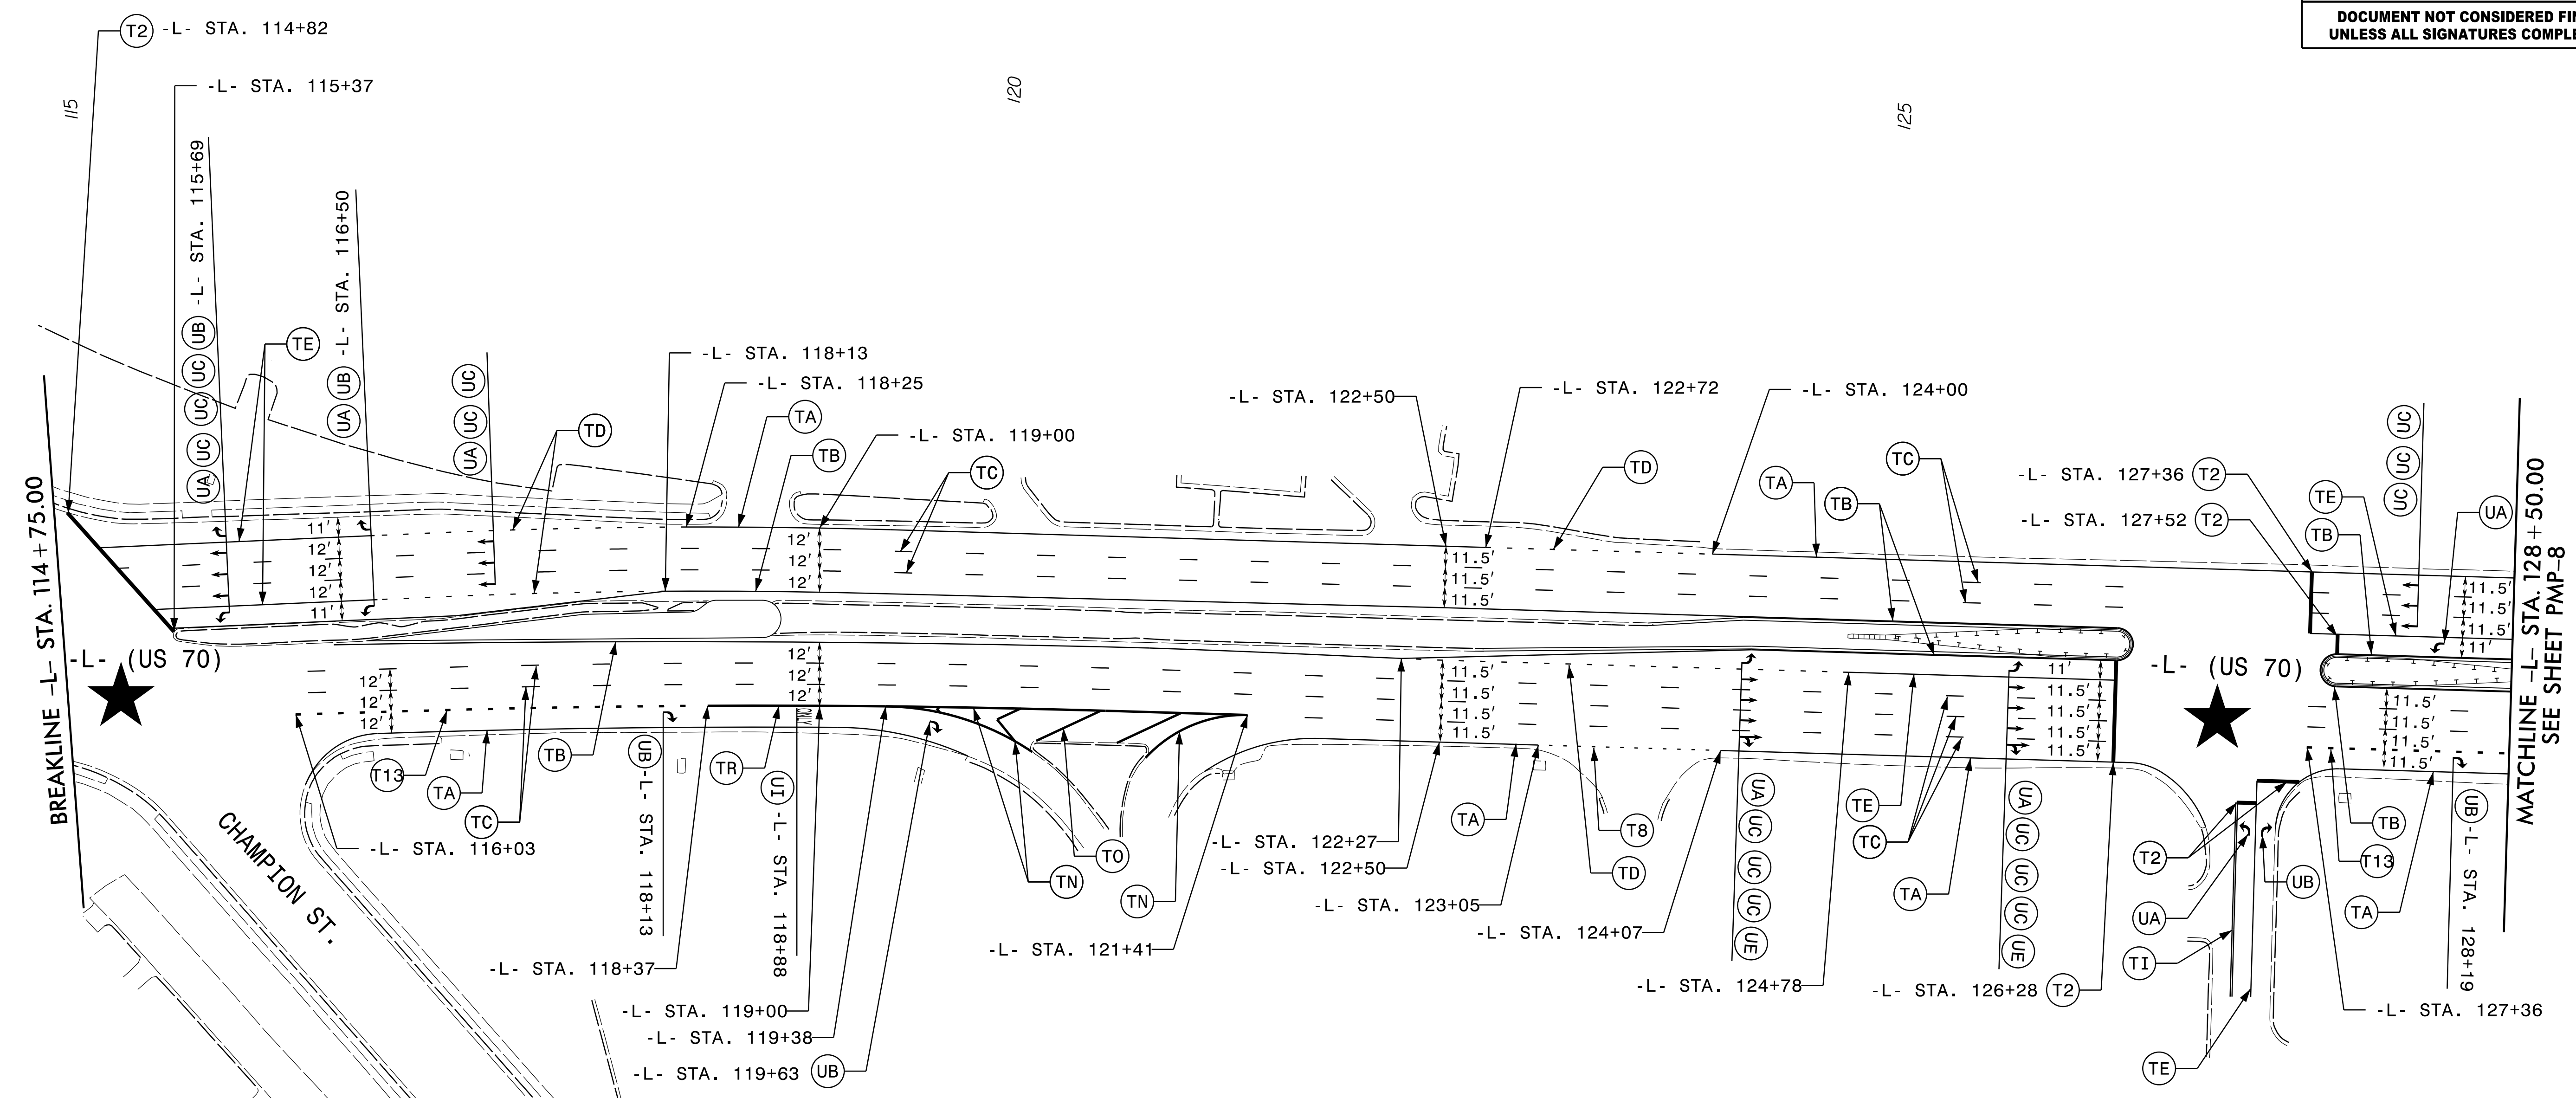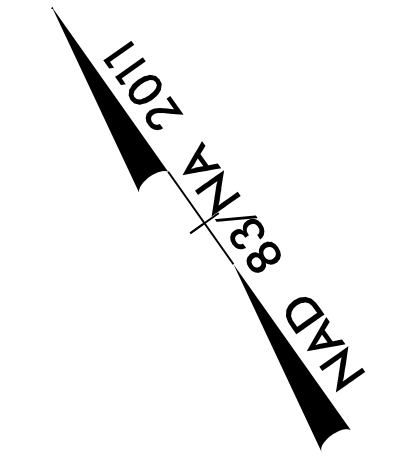


NOTE:
★ SIGNALIZED INTERSECTION

SEPI
ENGINEERING &
CONSTRUCTION


1025 Wade Avenue
Raleigh, NC 27605
Tel: 919-789-9977
Fax: 919-789-9591
License: C-2197

PAVEMENT MARKING DETAIL

114+75.00
115+00
115+25
115+50
116+00
116+25
116+50
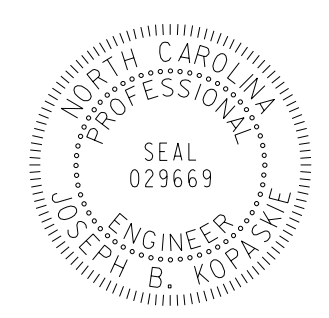TIP NO.	SHEET NO.
W-5704A&B	PMP-8
Approved by: <i>Joseph Kopasnik</i> APPROVED: <i>Joseph Kopasnik</i> <small>10/3/2017</small> DATE:	
SEAL 	
DOCUMENT NOT CONSIDERED FINAL UNLESS ALL SIGNATURES COMPLETED	

NAD 83/NA 2011

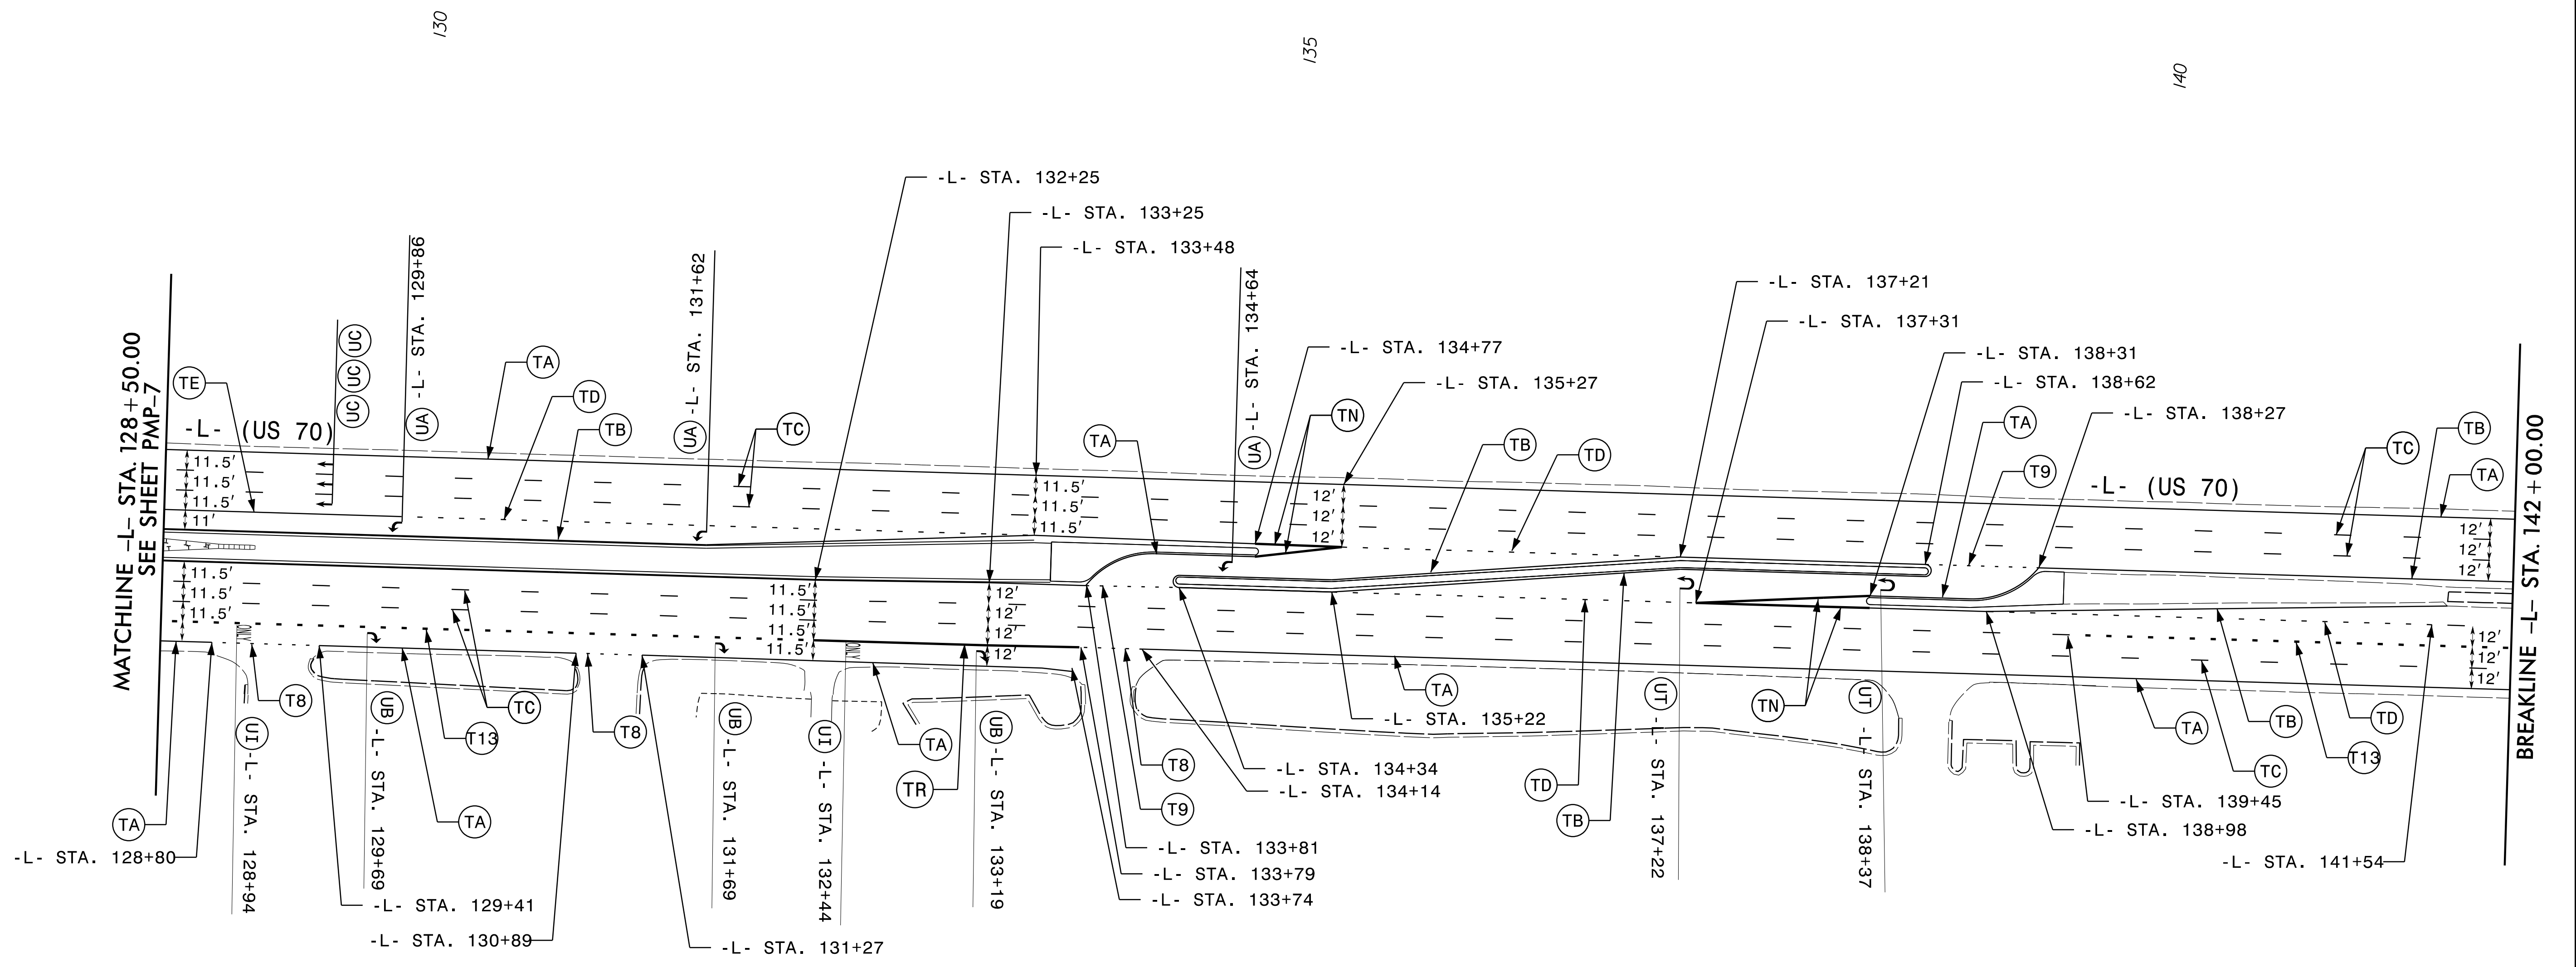


NOTE:
★ SIGNALIZED INTERSECTION


SEPI
ENGINEERING & CONSTRUCTION

1025 Wade Avenue
Raleigh, NC 27605
Tel: 919-789-9977
Fax: 919-789-9591
License: C-2197

PAVEMENT MARKING DETAIL

TIP NO. W-5704A&B	SHEET NO. PMP-9
Approved by: <i>Joseph Kopasick</i> DATE: 10/3/2011	
SEAL 	
DOCUMENT NOT CONSIDERED FINAL UNLESS ALL SIGNATURES COMPLETED	

NOV 8 2011

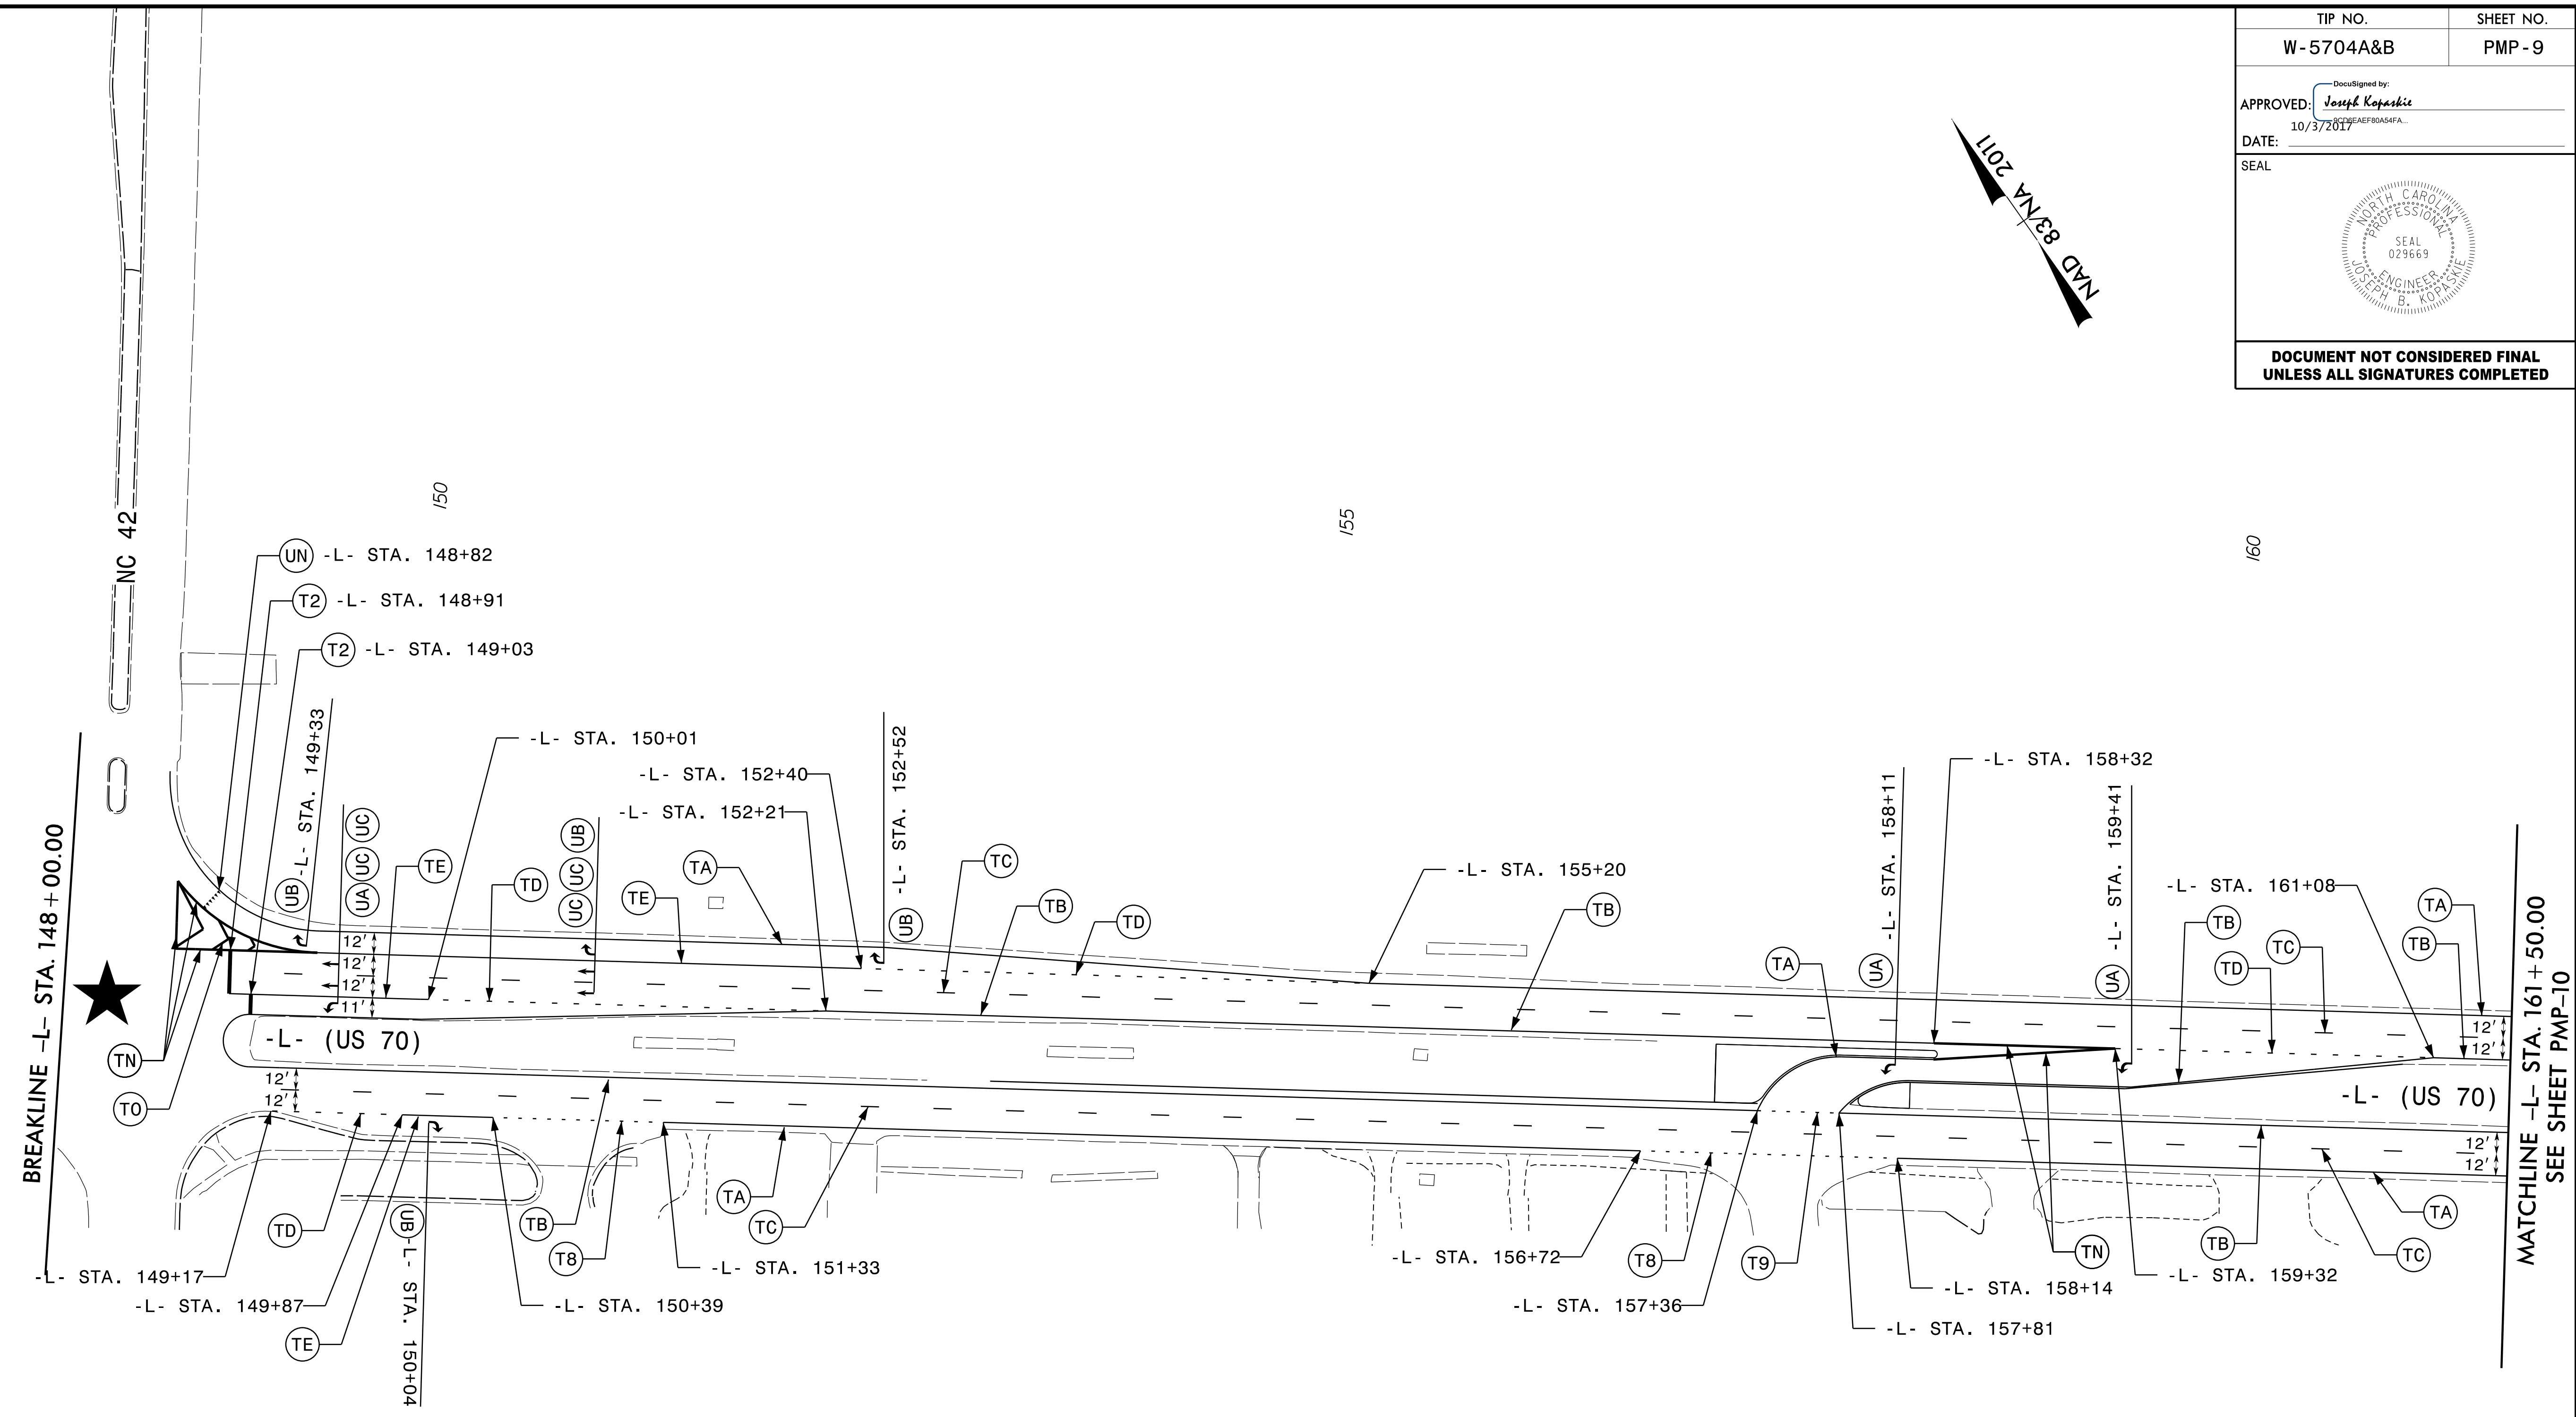

NOTE:
★ SIGNALIZED INTERSECTION

11/11/11 10:58 AM
 C:\Users\jcopasick\Documents\Projects\W-5704A&B\Drawings\Sheet PMP-9.dwg
 Plot: 11/11/11 10:58 AM
 Plotter: HP DesignJet 5000

SEPI
ENGINEERING & CONSTRUCTION

1025 Wade Avenue
Raleigh, NC 27605
Tel: 919-789-9977
Fax: 919-789-9591
License: C-2197

PAVEMENT MARKING DETAIL

