

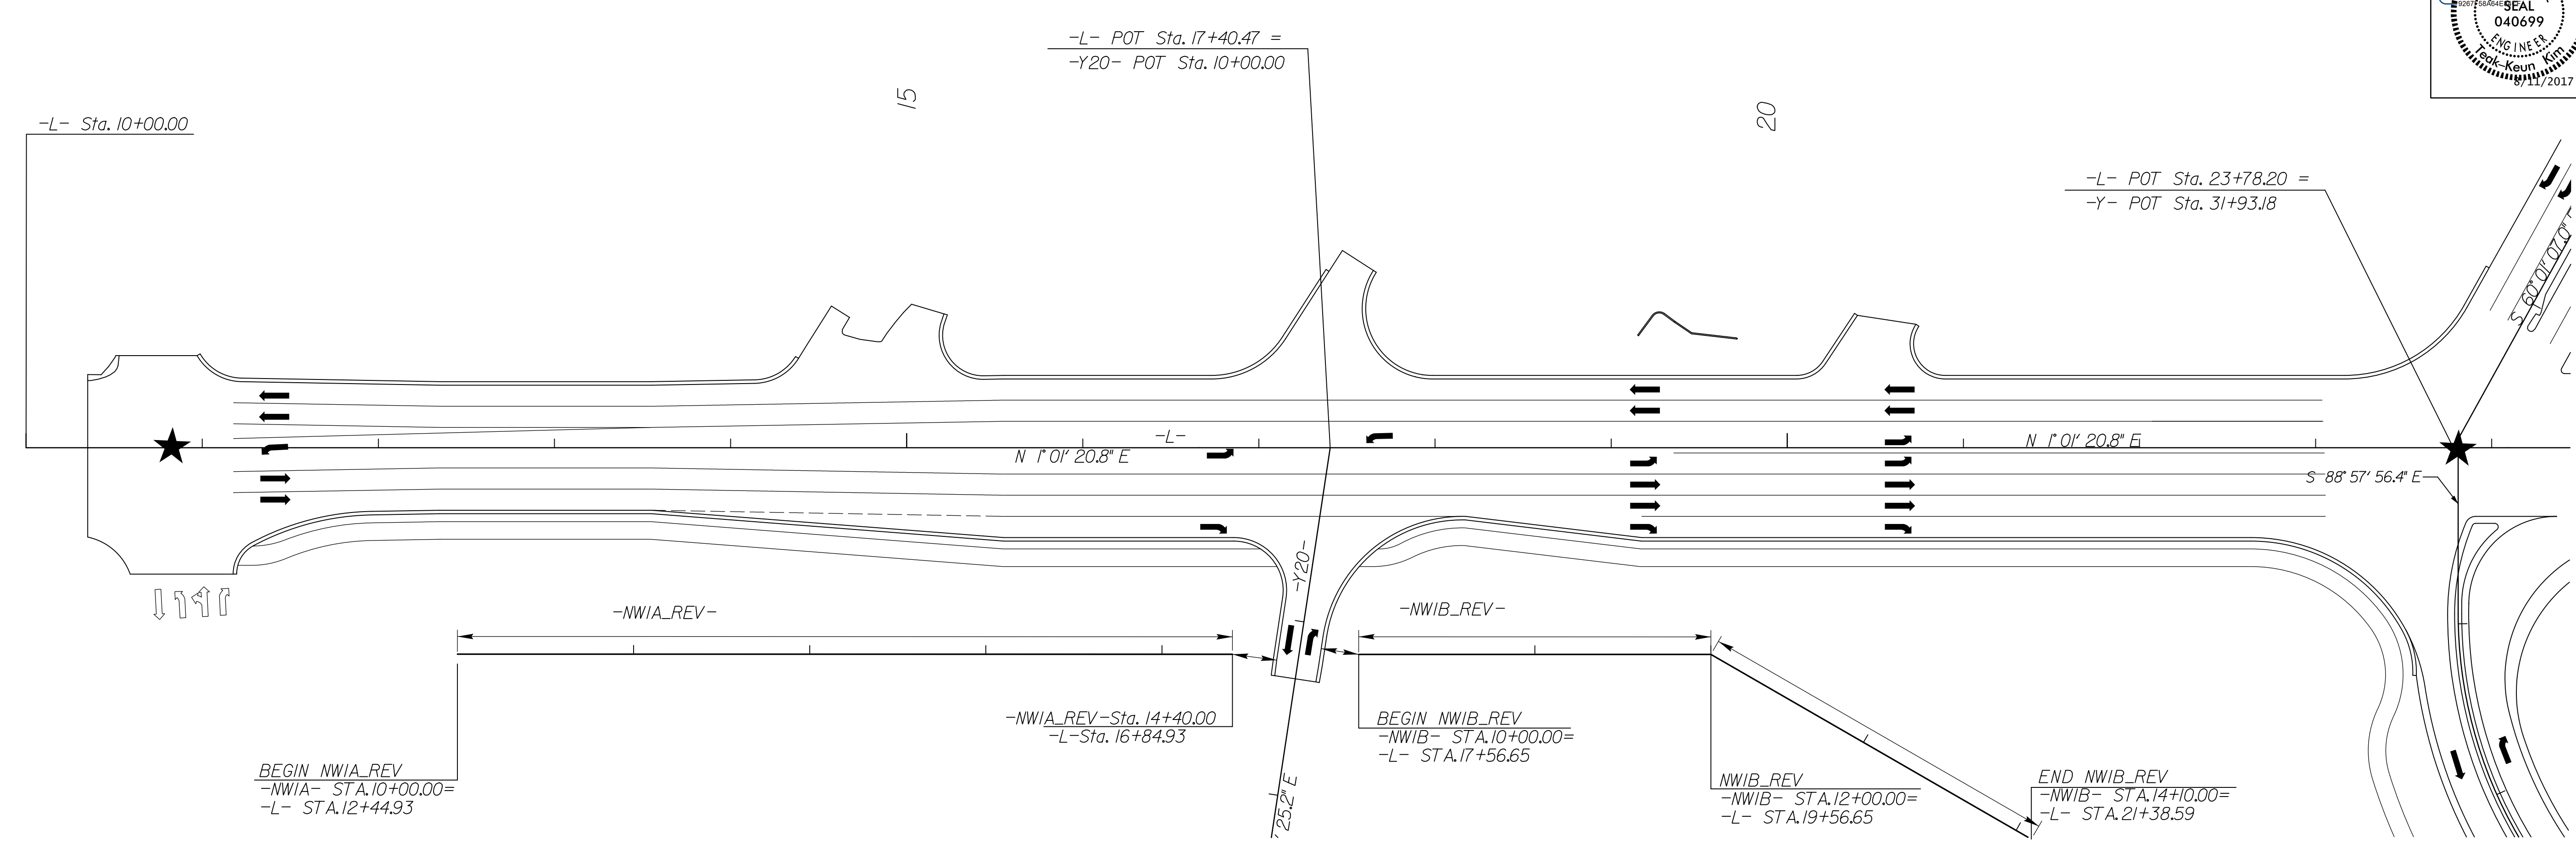


PLAN AND PROFILE OF NWIA_REV /NWIB_REV

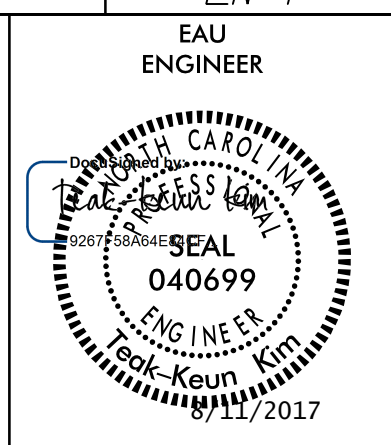

PANEL NUMBER	1-20	21-29
TOP ELEVATION	38'	39'
PANEL LENGTH	300'	140'

PANEL NUMBER	1-27
TOP ELEVATION	39'
PANEL LENGTH	410'

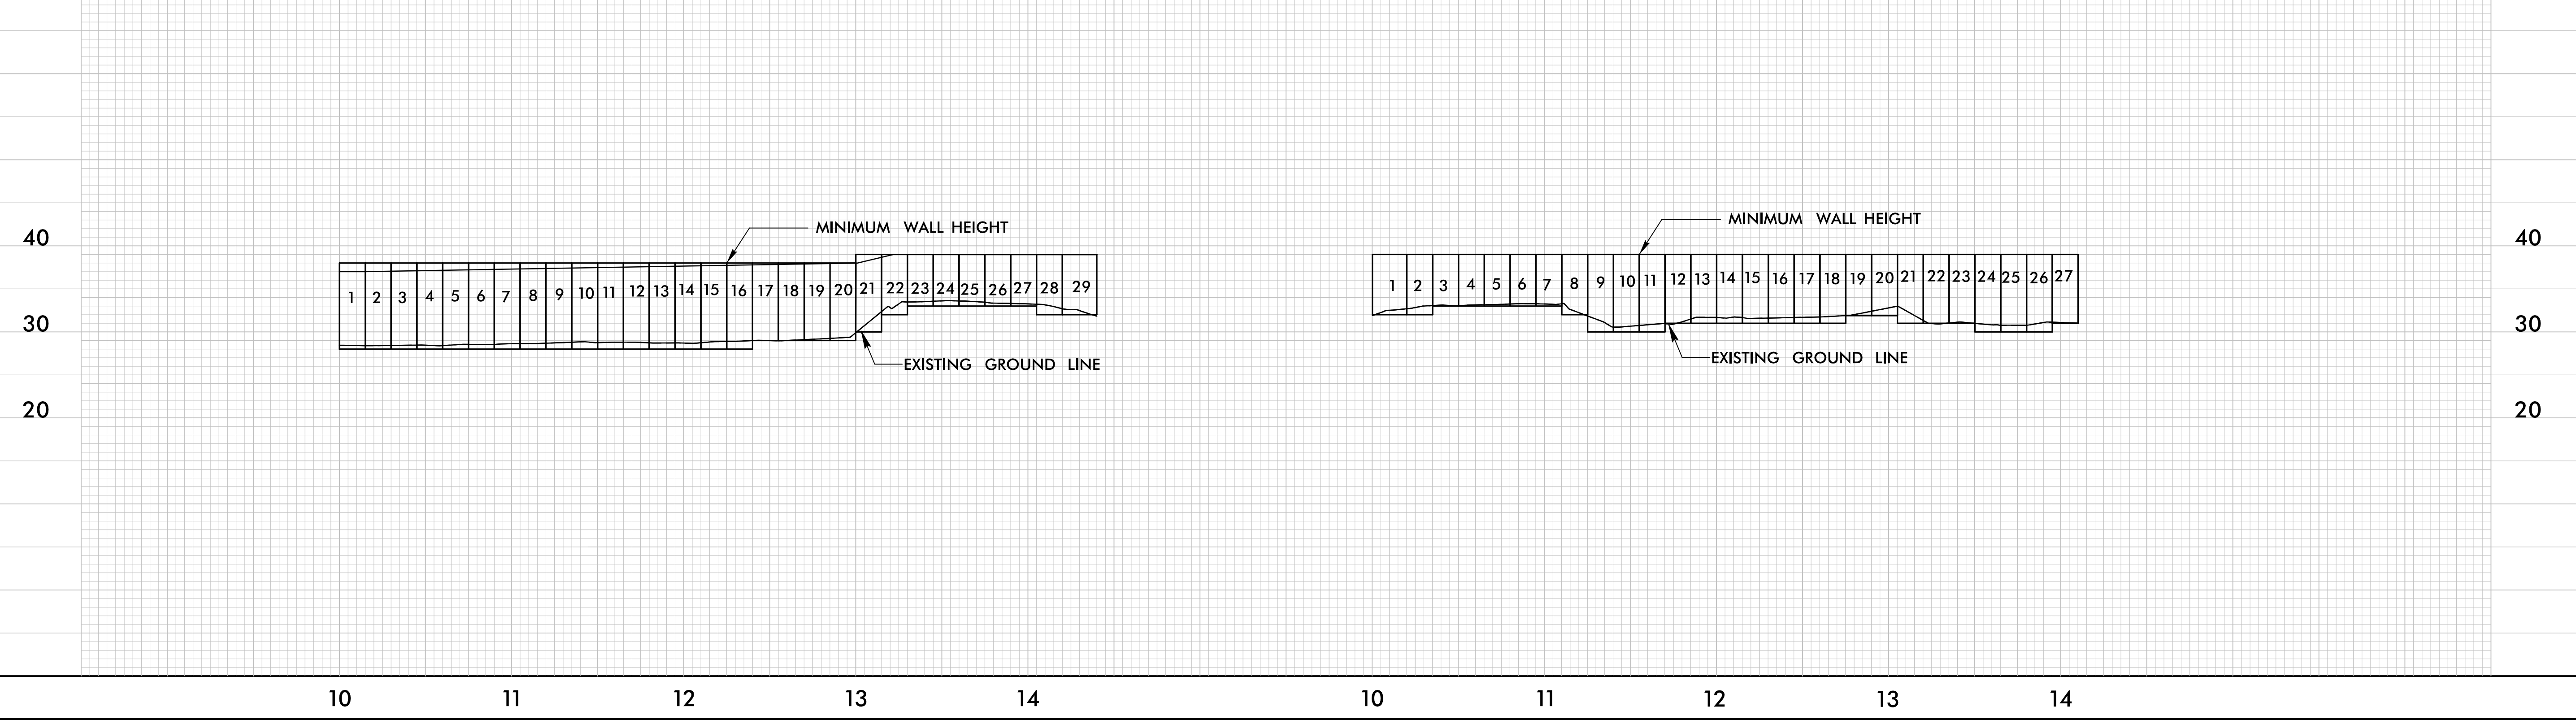

8/6/13
8/11/2017
C:\Users\Norse\Documents\U4751_HES_NWIA&IB_REV_psh01_03102016.dgn