


PLAN AND PROFILE OF NOISE WALL 6

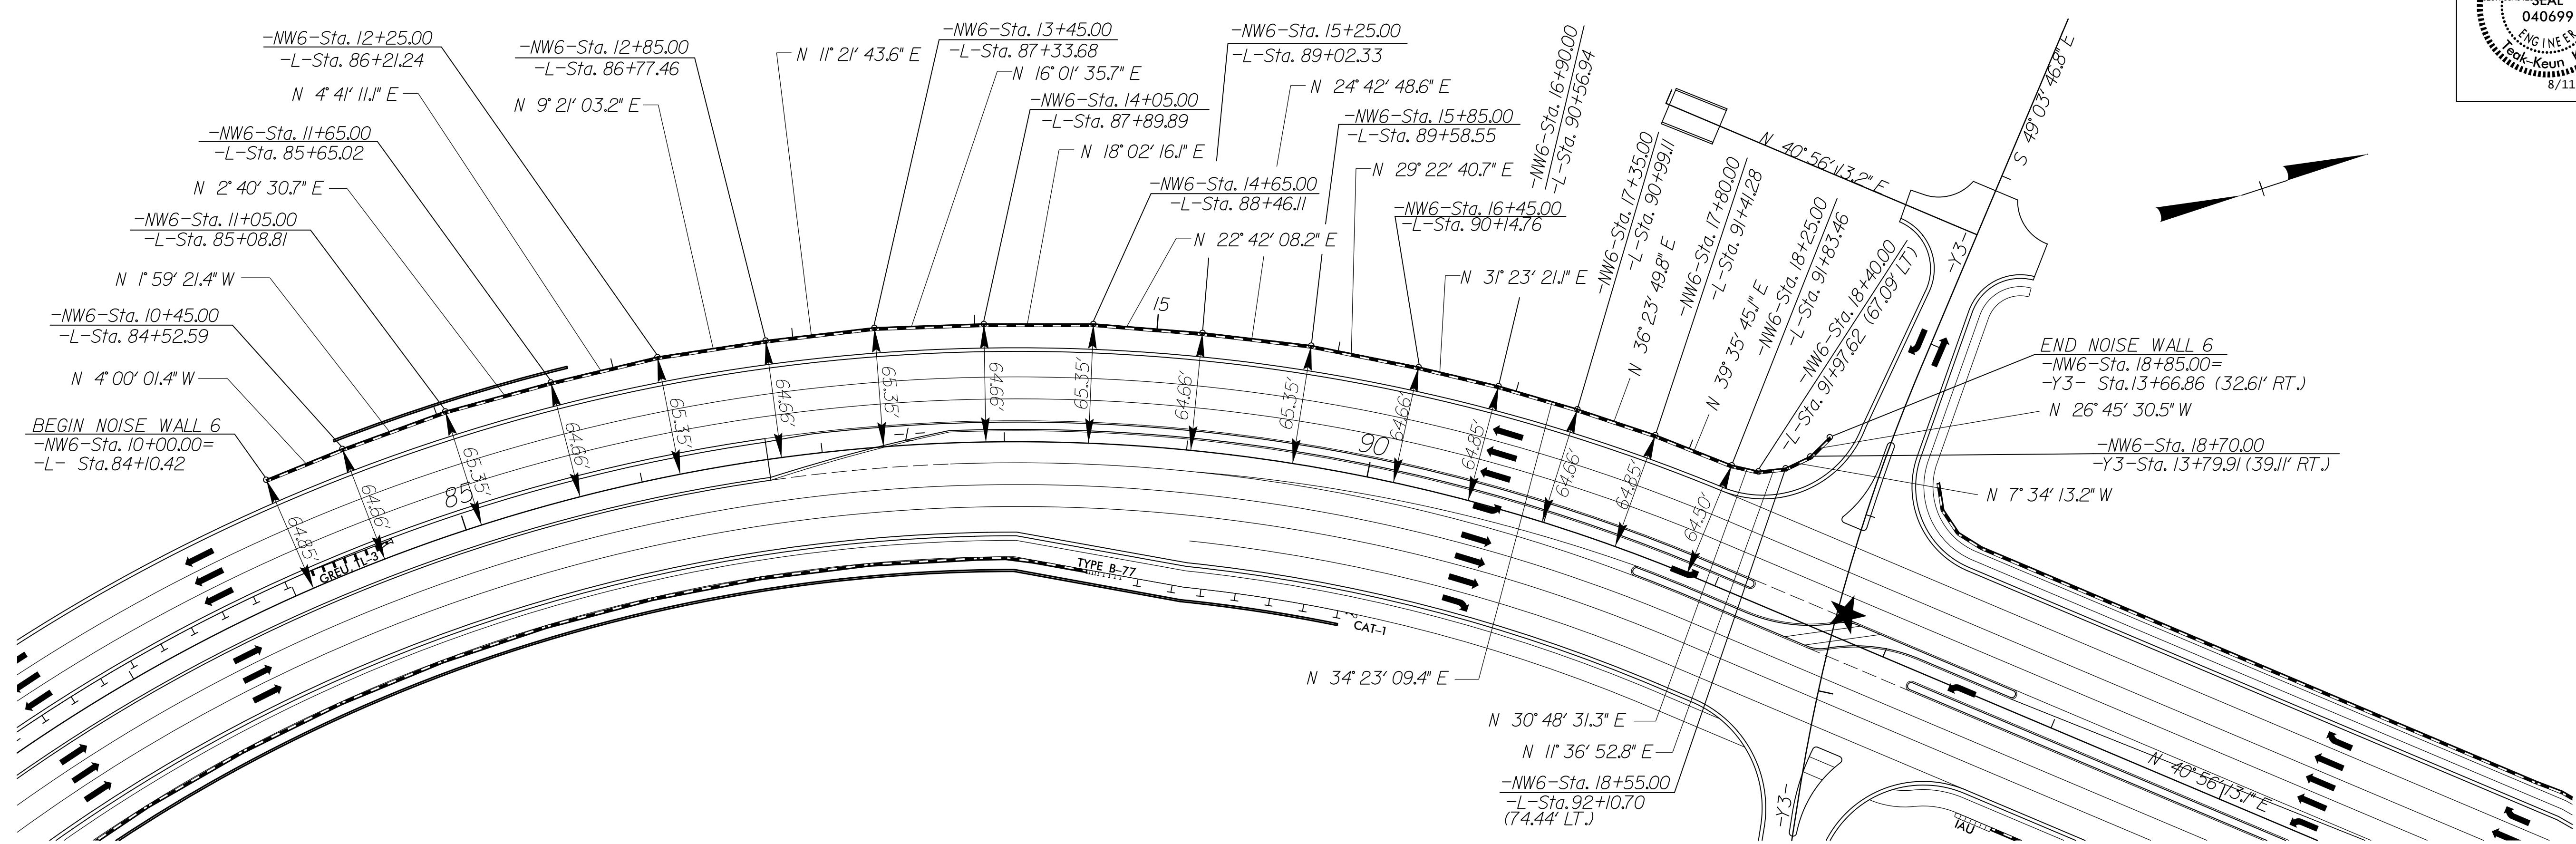

NOISE WALL 6 DESIGN DATA								
PANEL NUMBER	1-14	15-30	31-48	49-55	56	57	58	59
TOP ELEVATION	64'	63'	62'	61'	60'	59'	58'	57'
PANEL LENGTH	210'	240'	270'	105'	15'	15'	15'	15'

