

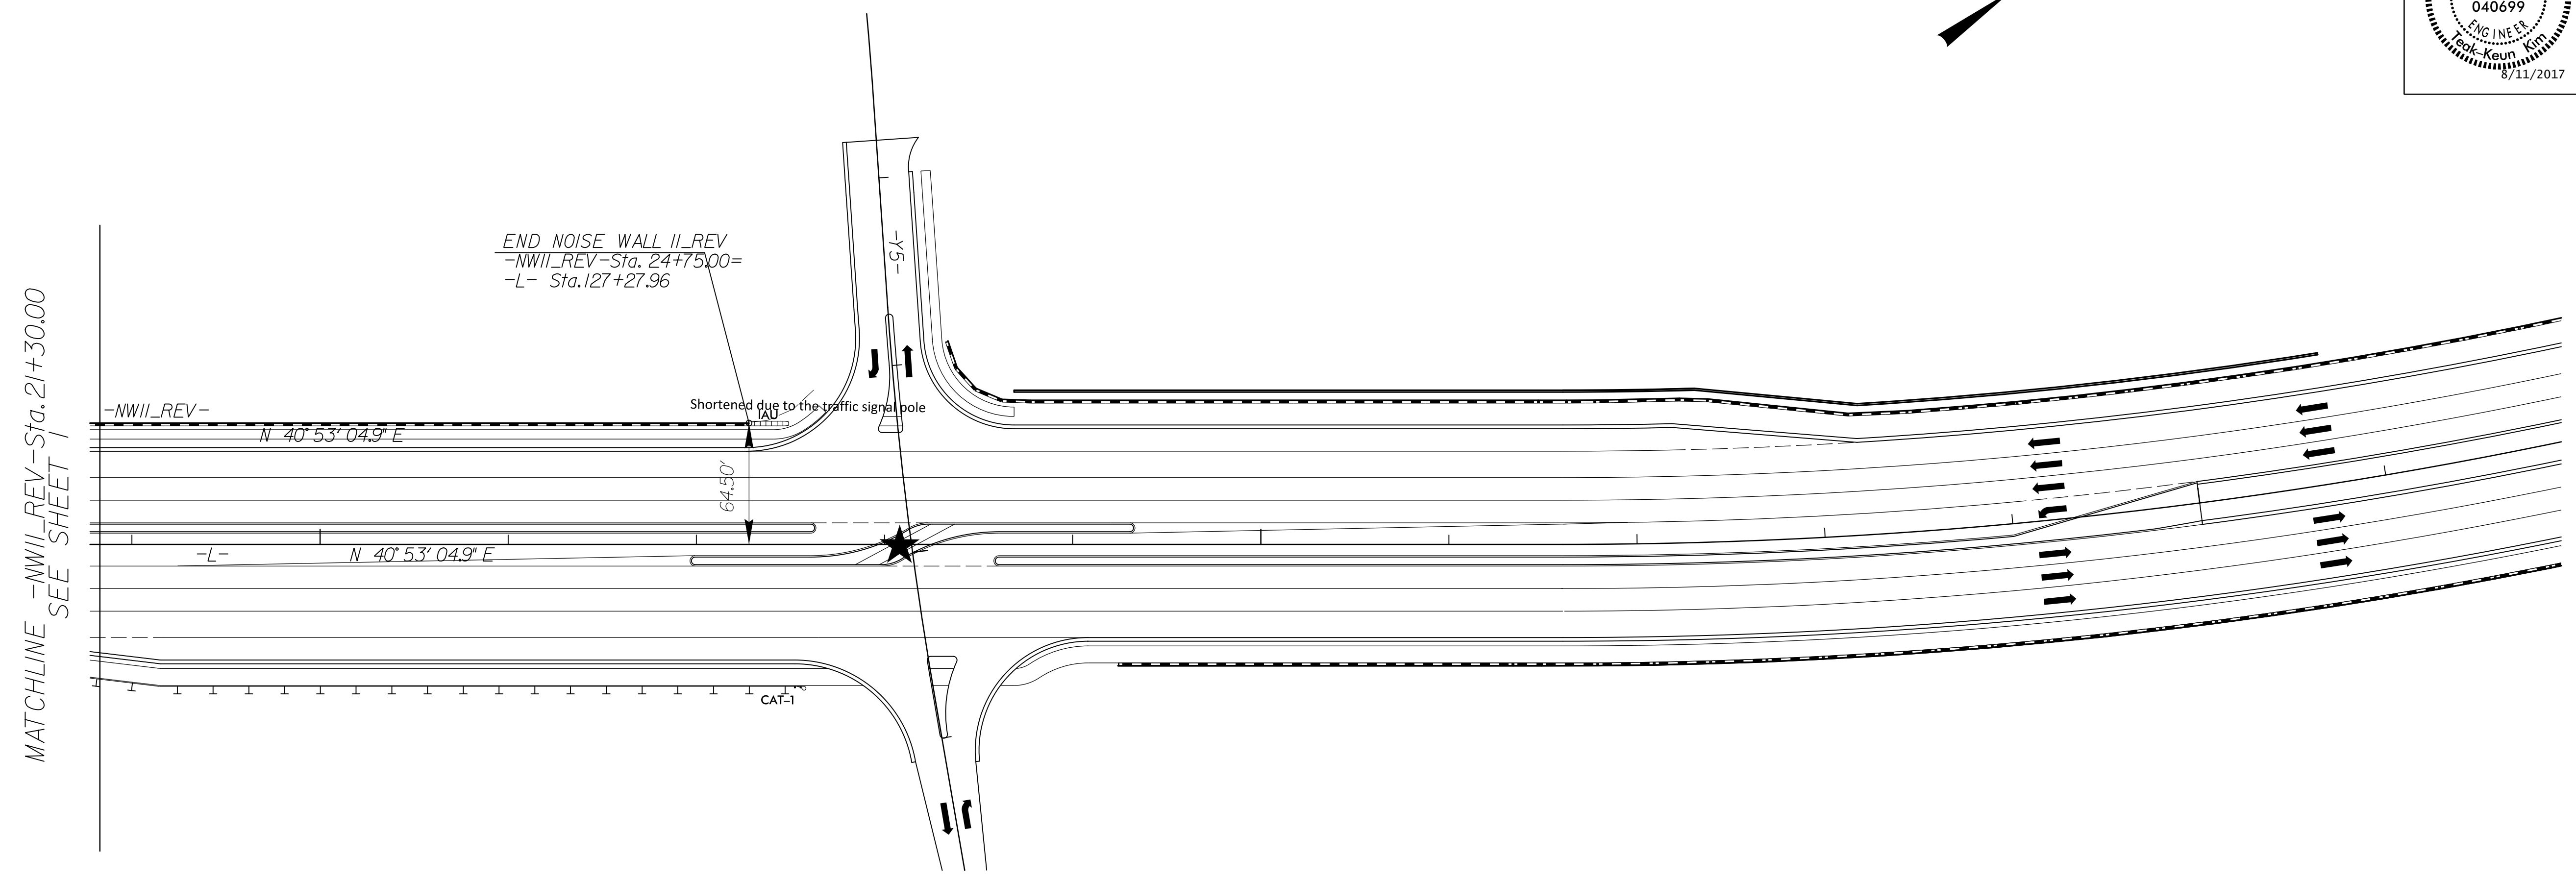


# PLAN AND PROFILE OF NOISE WALL II\_REV

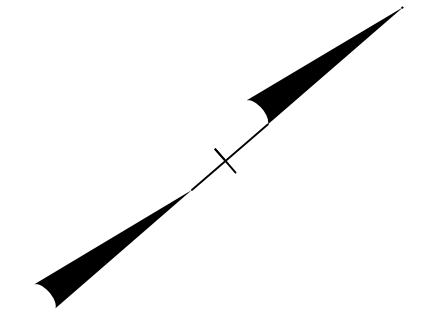

NOISE WALL II\_REV DESIGN DATA

PANEL NUMBER	75-79	80-97
TOP ELEVATION	58'	57'
PANEL LENGTH	75'	270'

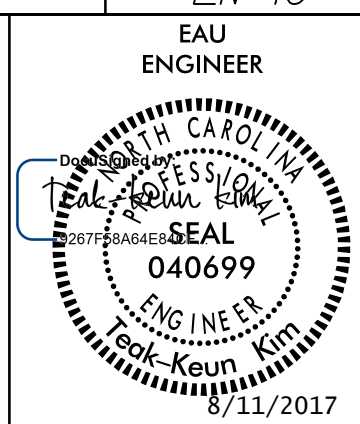

21                      22                      23                      24                      25

8/11/2017 8:45:55 AM C:\Users\Norse\Documents\Noise Walls\U4751\_HES\_NWII\_REV\_psh02.dgn