


PROJECT REFERENCE NO. <i>U-4751</i>		SHEET NO. <i>10</i>	
RW SHEET NO. ROADWAY DESIGN ENGINEER		HYDRAULICS ENGINEER	
DOCUMENT NOT CONSIDERED FINAL UNLESS ALL SIGNATURES COMPLETED			

- 50 BENTON KENNETH H JR
DB 5696 PG 1967
MB 56 PG 170
- 52 CANNADY WILLIAM B III
& SHEENA M
DB 5652 PG 796
MB 56 PG 170
- 53 DUFFY TARALYN ETAL
DB 5664 PG 689
MB 56 PG 170
- 54 KATHY EPPERSON
DB 5760 PG 2817
MB 56 PG 170
- 56 STEVEN SHADE
DB 5733 PG 2080
MB 56 PG 170
- 39 TORCHWOOD DEVELOPMENT
COMPANY, INC.
DB 5482 PG 1416
DB 5497 PG 2137
DB 5705 PG 735
DB 5665 PG 1055
MB 57 PG 245
MB 2 PG 241
- 58 MICHAEL J. JAEB
DB 5764 PG 2262
MB 56 PG 170
- 39 TORCHWOOD DEVELOPMENT
COMPANY
DB 5644 PG 1291
MB 55 PG 165
- 62 CHRISTOPHER MCCONNELL AND
REBECCA MCCONNELL
DB 5839 PG 2910
- 63 SHAWN BELSCHNER
DB 5051 PG 1822
MB 48 PG 61
- 64 ROGER A WOOD
DB 5432 PG 1188
MB 48 PG 61
- 65 NCDOT
DB 5878 PG 165
MB 48 PG 61
- 66 ELIZABETH A WRIGHT
DB 5284 PG 1338
MB 48 PG 61
- 39A SAVANA LAND COMPANY, LLC
DB 4885 PG 1389
MB 59 PG 164-165
- 67 NCDOT
DB 5878 PG 165
MB 48 PG 61
- 68 STEVEN A. KING
DB 5841 PG 1962
MB 48 PG 61
- 69 RYAN D BIRTLES
DB 5501 PG 595
MB 48 PG 61
- 70 DENNIS G STOKLEY
DB 5064 PG 2518
MB 46 PG 248
- 71 SARA ROBIN TOOTHMAN
DB 5802 PG 2059
MB 46 PG 248
- 72 TASHA L COLEY
DB 5477 PG 2963
MB 46 PG 248
- 73 CINDY B. GASKINS
DB 5696 PG 1672
MB 45 PG 206
- 74 MARY RADER HEINDENRICH, WIDOW
DB 5718 PG 978
MB 45 PG 206
- 75 KIMBERLY D. MALDONADO
DB 5811 PG 1422
MB 46 PG 248
- 925 NCDOT
DB 5168 PG 1727
MB 48 PG 61

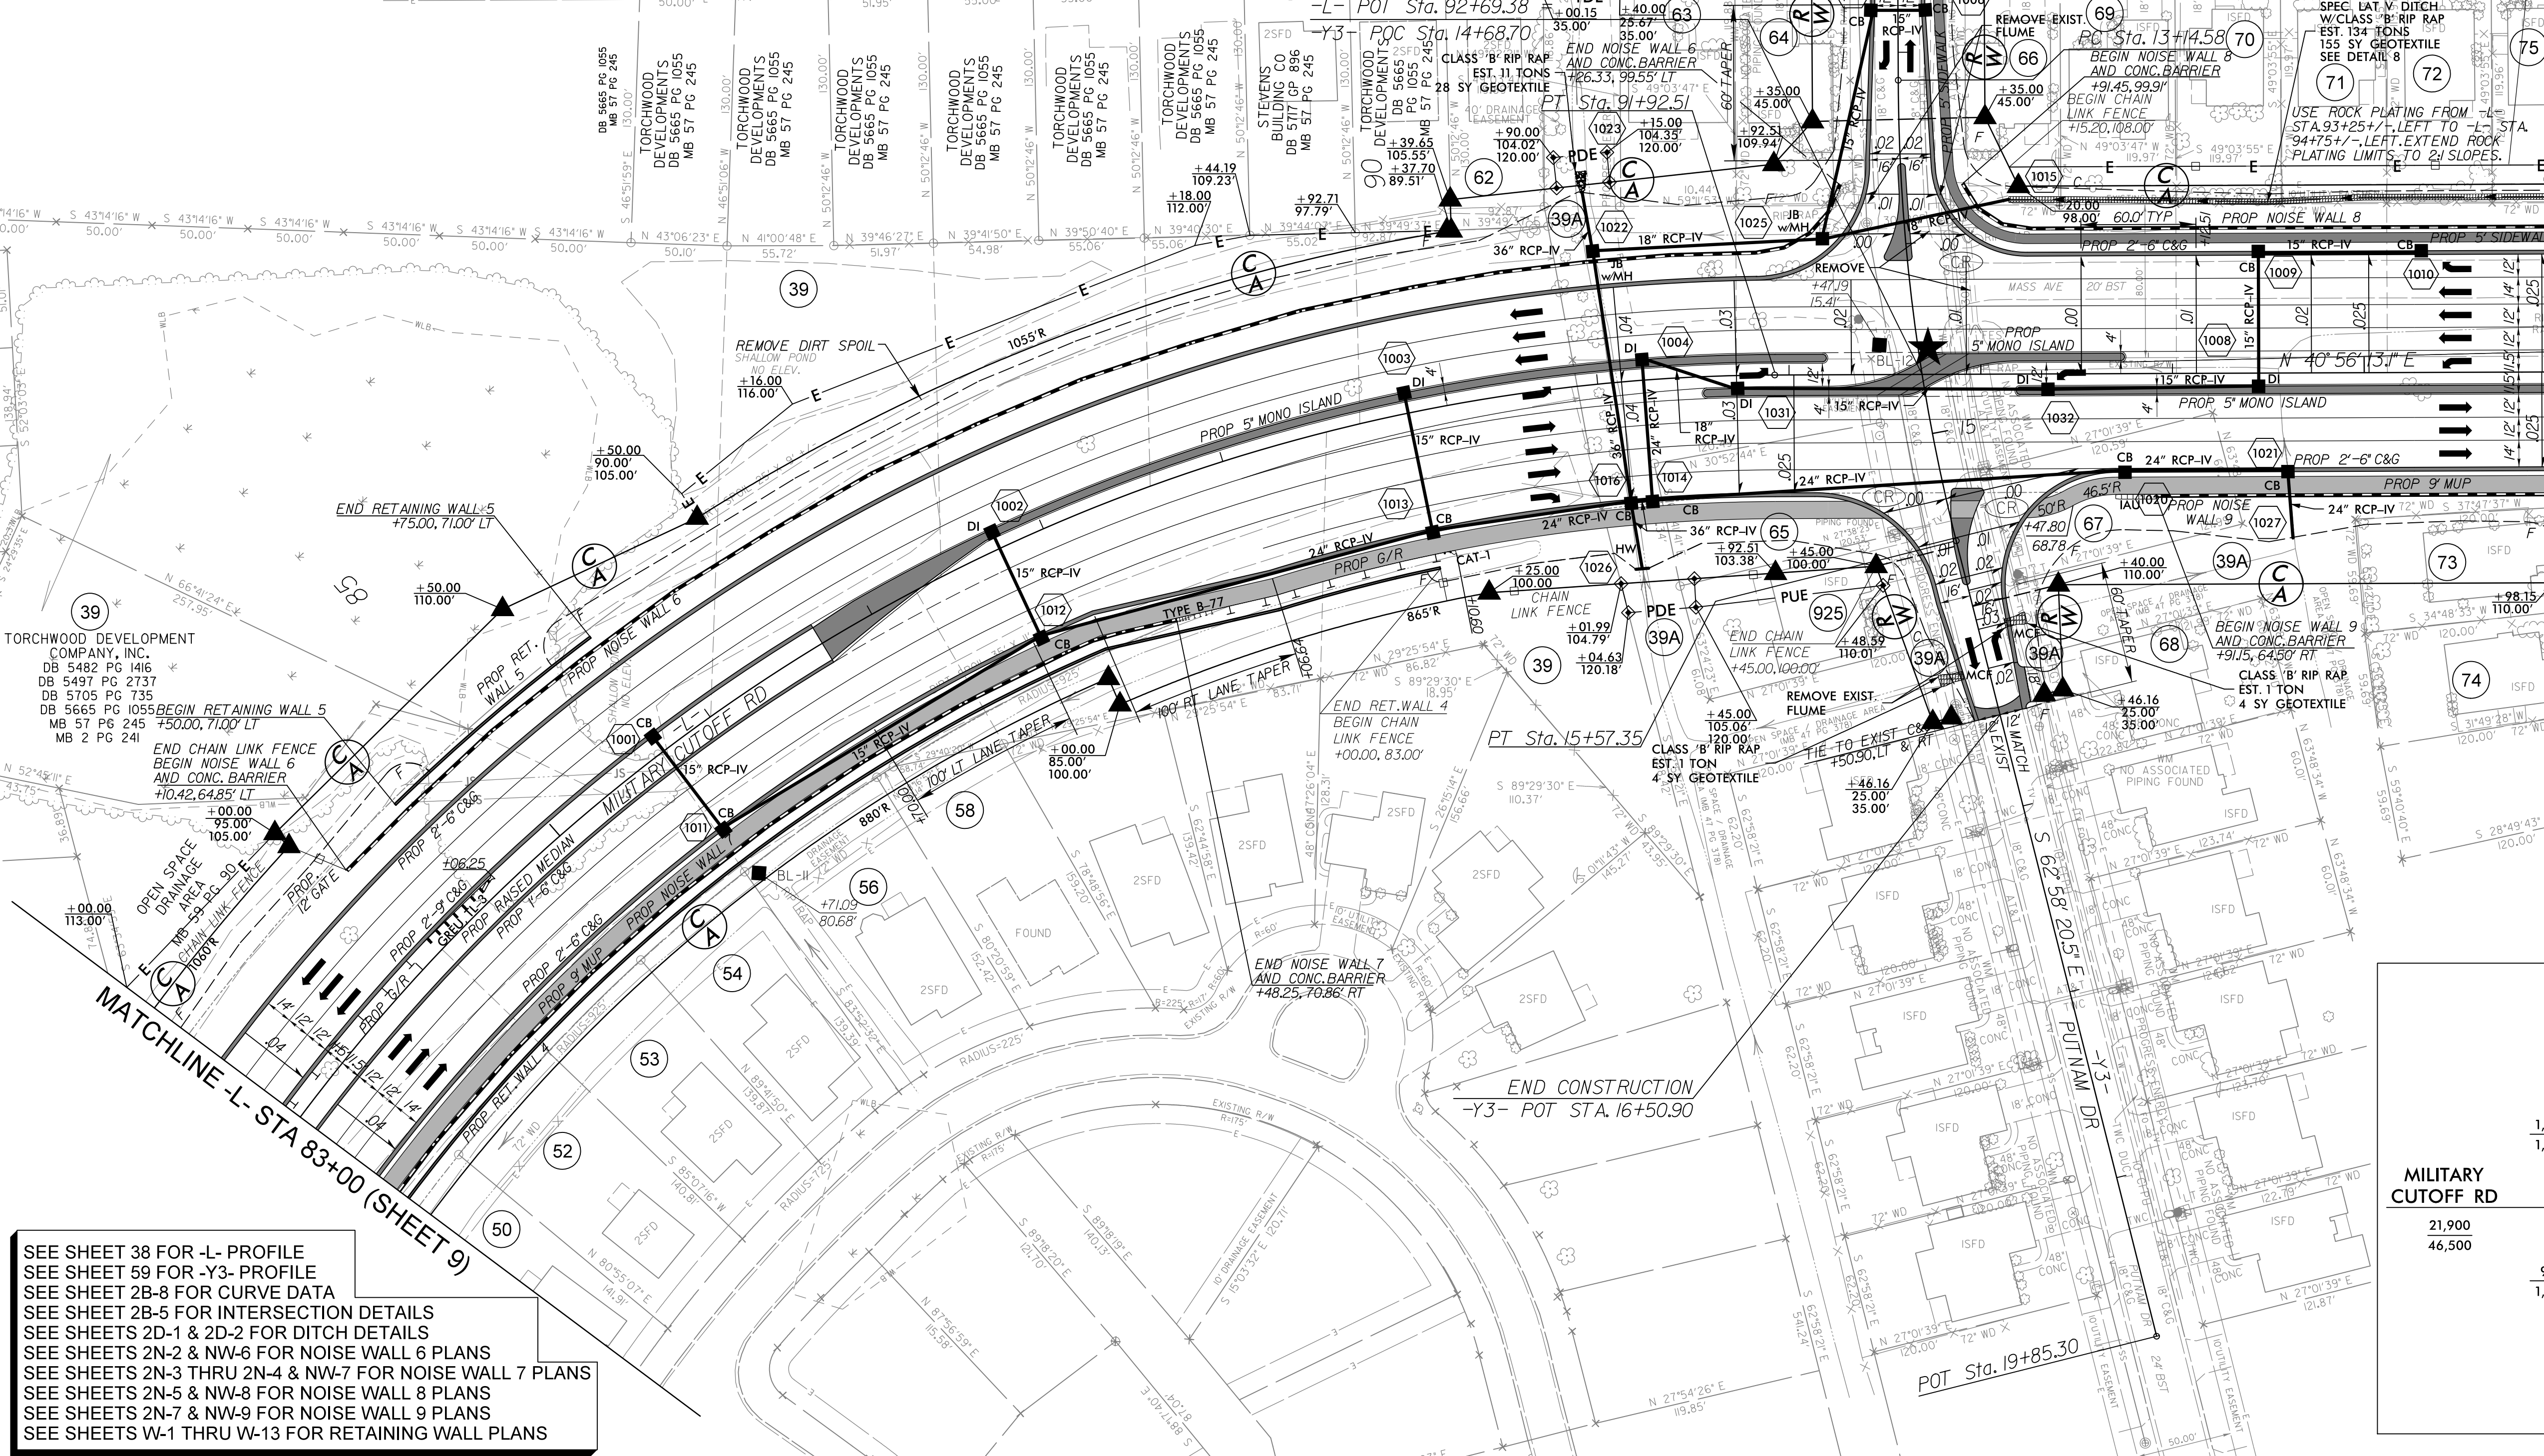

MATCHLINE L- STA 96+00 (SHEET 11)

SEE SHEET 38 FOR -L- PROFILE
SEE SHEET 59 FOR -Y3- PROFILE
SEE SHEET 2B-8 FOR CURVE DATA
SEE SHEET 2B-5 FOR INTERSECTION DETAILS
SEE SHEETS 2D-1 & 2D-2 FOR DITCH DETAILS
SEE SHEETS 2N-2 & NW-6 FOR NOISE WALL 6 PLANS
SEE SHEETS 2N-3 THRU 2N-4 & NW-7 FOR NOISE WALL 7 PLANS
SEE SHEETS 2N-5 & NW-8 FOR NOISE WALL 8 PLANS
SEE SHEETS 2N-7 & NW-9 FOR NOISE WALL 9 PLANS
SEE SHEETS W-1 THRU W-13 FOR RETAINING WALL PLANS

MILITARY CUTOFF RD		BRADFIED CT	
		4,300	5,100
MILITARY CUTOFF RD		1,200	1,600
		1,500	1,800
MILITARY CUTOFF RD		21,900	23,100
		46,500	47,900
MILITARY CUTOFF RD		900	1,600
		1,200	2,400
MILITARY CUTOFF RD		4,000	5,300
		5,300	
MILITARY CUTOFF RD		PUTNAM DR	
		2017 2037	

10/27/2017 Proj: SHT\U4751.RDY_psh10.dgn