

PROJECT REFERENCE NO. U-4751		SHEET NO. 14	
RW SHEET NO. ROADWAY DESIGN ENGINEER		HYDRAULICS ENGINEER	
DOCUMENT NOT CONSIDERED FINAL UNLESS ALL SIGNATURES COMPLETED			

- (114) COURTNEY PINES HOA
DB 4889 PG 3128
MB 48 PG 180
- (134) GREG L BRYANT
DB 5244 PG 1507
MB 48 PG 180
- (136) AMY R KROEPLIN
DB 5451 PG 1390
MB 52 PG 41
- (138) JOHN HOLT
DB 5587 PG 1094
MB 48 PG 180
- (139) MARY ANNE MUNTO
DB 5470 PG 94
MB 52 PG 41
- (140) GEORGE A SCHMITT
DB 5462 PG 2757
MB 52 PG 41
- (141) ROBERT THRONE
DB 5233 PG 1624
MB 48 PG 180
- (142) AMANDA ROSE MARIE LABENNE
DB 5814 PG 2541
MB 52 PG 41
- (144) BRADLEY R CARTER
DB 5197 PG 2149
MB 48 PG 180

SPEC LAT 2' BASE DITCH
W/CLASS 'B' RIPRAP
EST. 400 TONS
1291 SY GEOTEXTILE
SEE DETAIL 10


CLASS '1' RIP RAP
EST. 113 TONS
160 SY GEOTEXTILE

LAT 6' BASE DITCH
EST DDE = +/- 14789 CY
SEE DETAIL 20

(910) SAVANA LAND
COMPANY, LLC
DB 4885 PG 1389
DB 2491 PG 213

MATCHLINE -L- STA 135+00 (SHEET 13)

MATCHLINE -L- STA 148+00 (SHEET 15)

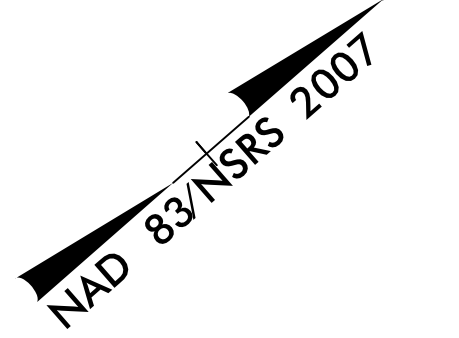

SEE SHEET 40 FOR -L- PROFILE
SEE SHEET 61 FOR -Y6- PROFILE
SEE SHEET 2B-8 FOR CURVE DATA
SEE SHEETS 2D-1 & 2D-2 FOR DITCH DETAILS
SEE SHEETS C2-1 THRU C2-4 FOR CULVERT PLANS
SEE SHEETS W-1 THRU W-13 FOR RETAINING WALL PLANS
SEE SHEETS 2N-12 & NW-13 FOR NOISE WALL 13 PLANS
SEE SHEETS 2N-14 & NW-14 FOR NOISE WALL 14 PLANS

10/26/2017 Proj: SHT\U4751.RD\RDY_psh14.dgn