
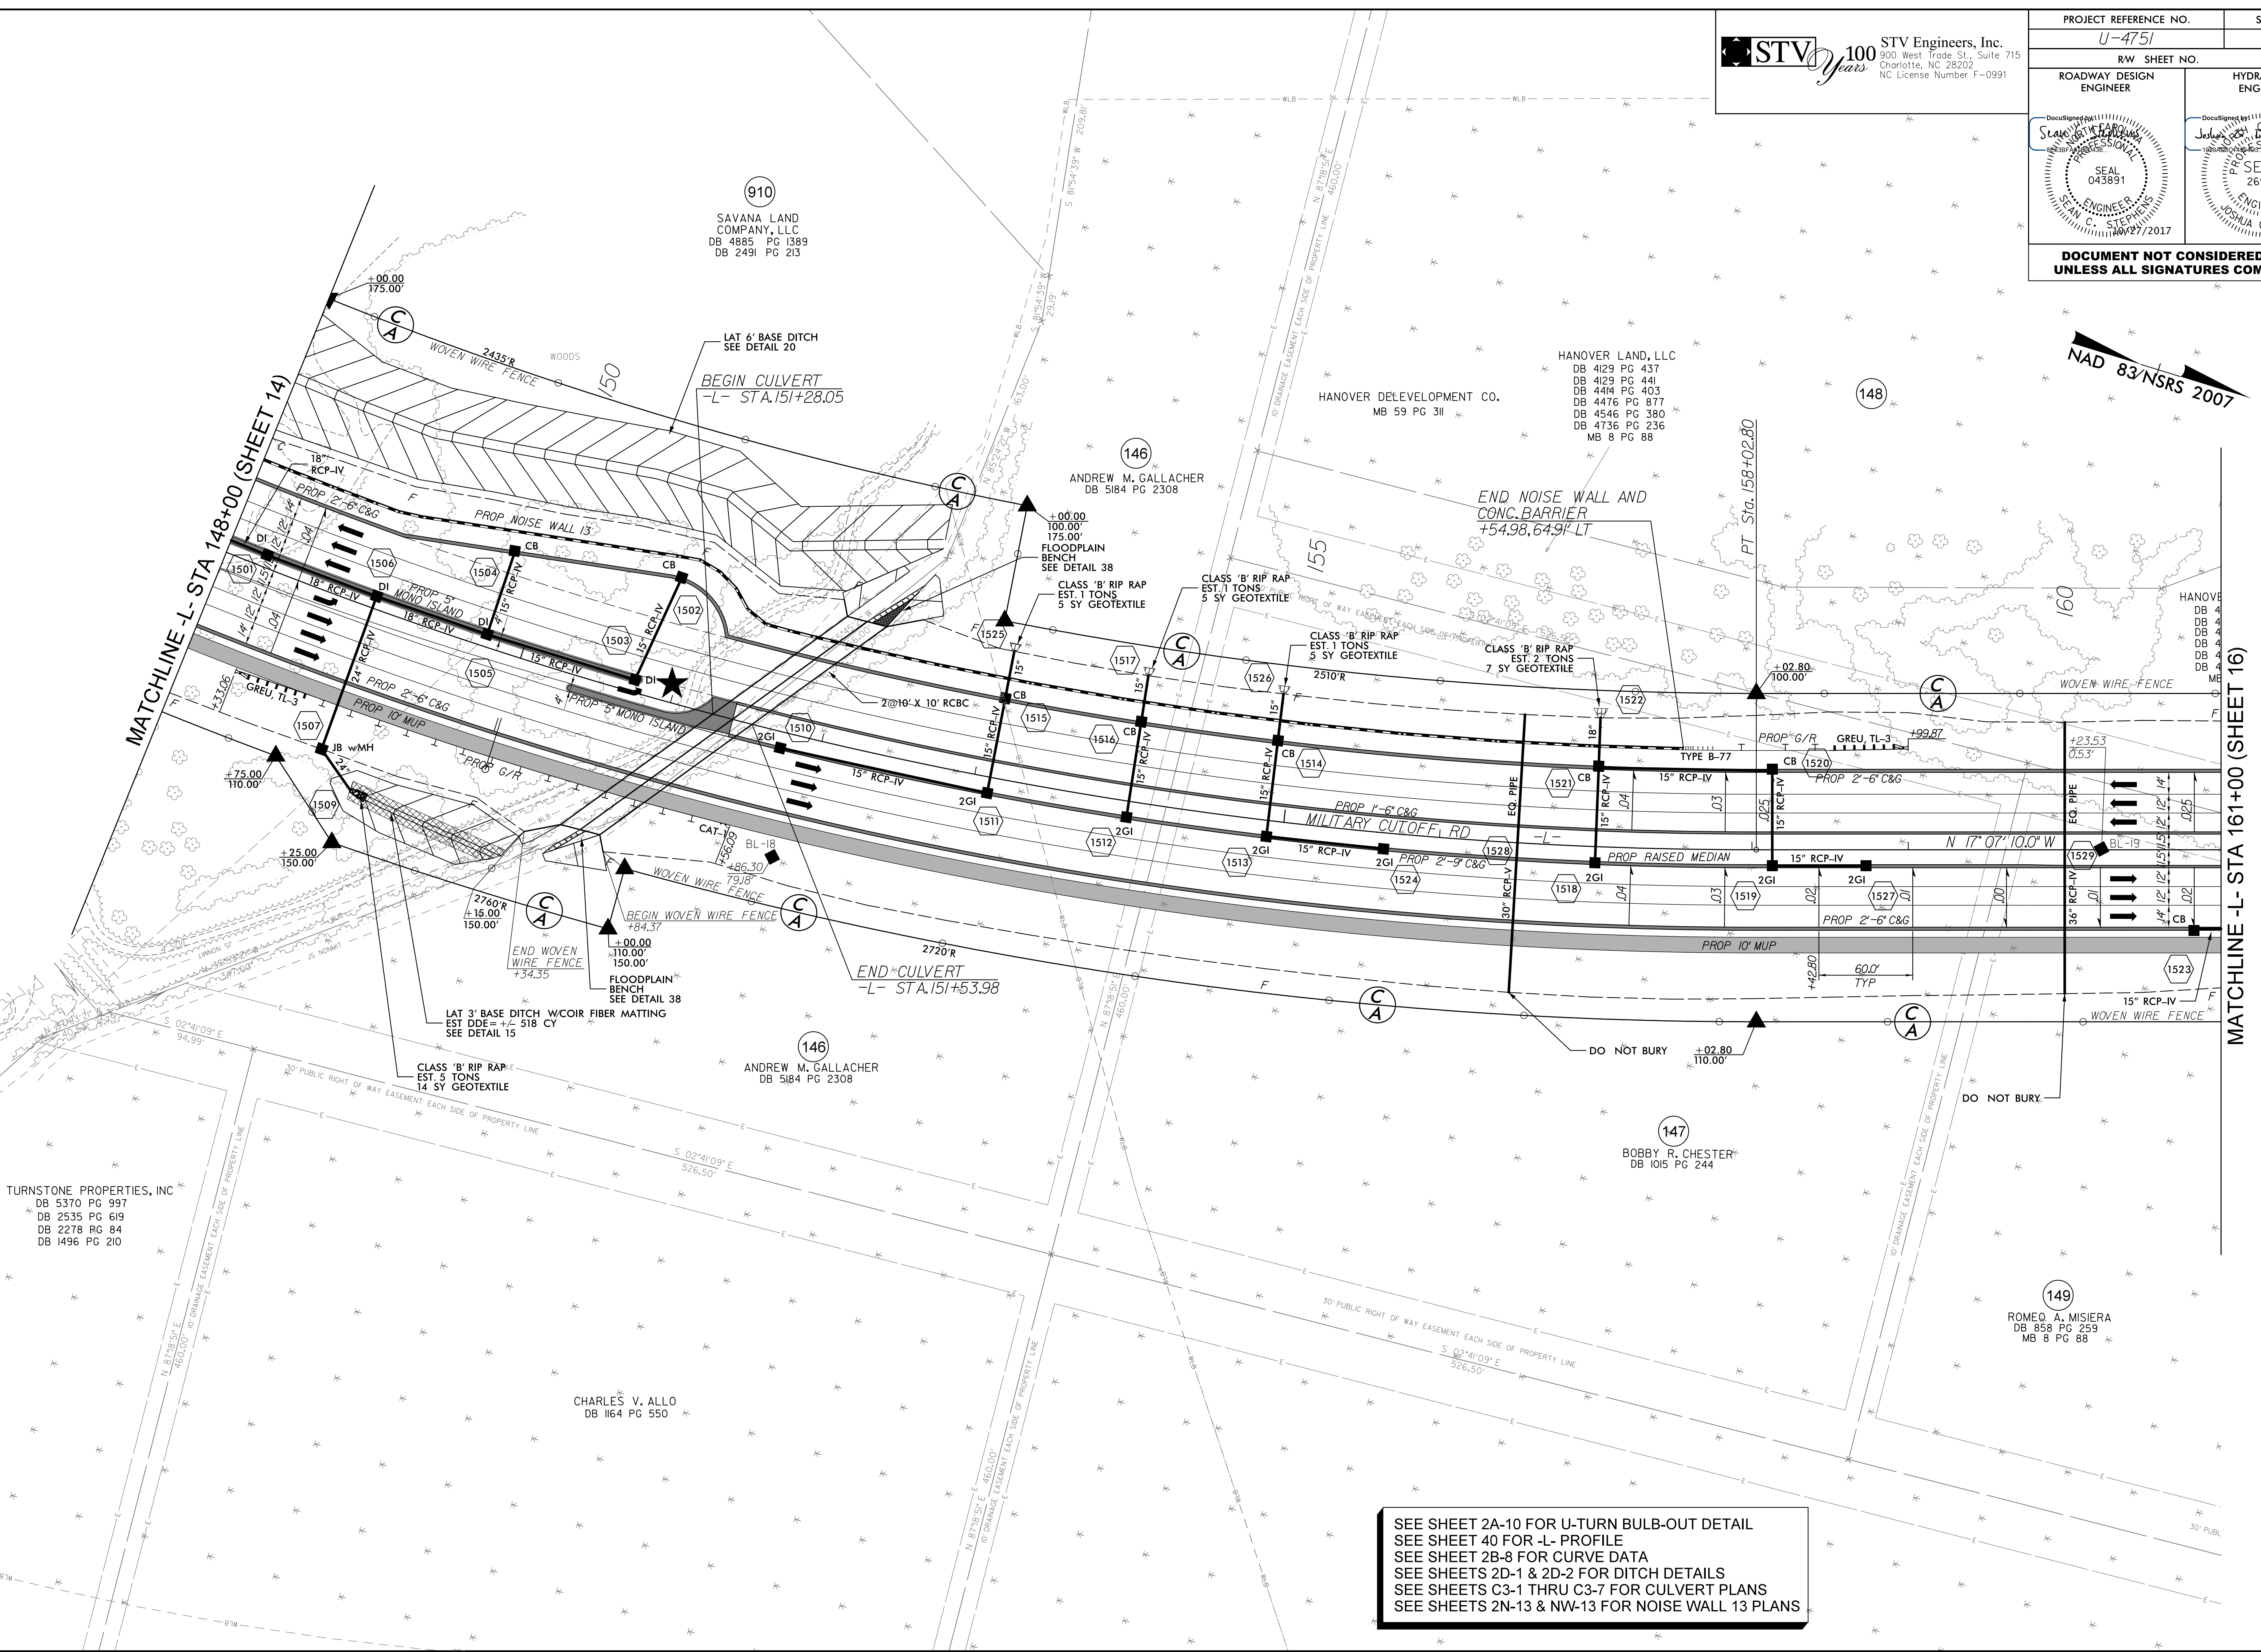


PROJECT REFERENCE NO. U-4751		SHEET NO. 15	
RW SHEET NO. ROADWAY DESIGN ENGINEER		HYDRAULICS ENGINEER	
DOCUMENT NOT CONSIDERED FINAL UNLESS ALL SIGNATURES COMPLETED			

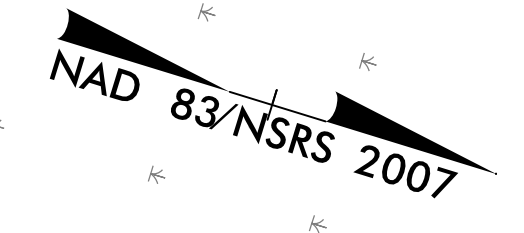

TURNSTONE PROPERTIES, INC
DB 5370 PG 997
DB 2535 PG 619
DB 2278 PG 84
DB 1496 PG 210

910
SAVANA LAND COMPANY, LLC
DB 4885 PG 1389
DB 2491 PG 213

146
ANDREW M. GALLACHER
DB 5184 PG 2308

HANOVER LAND, LLC
DB 4129 PG 437
DB 4129 PG 441
DB 4418 PG 403
DB 4476 PG 877
DB 4546 PG 380
DB 4736 PG 236
MB 8 PG 88

146
ANDREW M. GALLACHER
DB 5184 PG 2308

147
BOBBY R. CHESTER
DB 1015 PG 244

149
ROMEO A. MISIERA
DB 858 PG 259
MB 8 PG 88

CHARLES V. ALLO
DB 1164 PG 550

SEE SHEET 2A-10 FOR U-TURN BULB-OUT DETAIL
SEE SHEET 40 FOR -L- PROFILE
SEE SHEET 2B-8 FOR CURVE DATA
SEE SHEETS 2D-1 & 2D-2 FOR DITCH DETAILS
SEE SHEETS C3-1 THRU C3-7 FOR CULVERT PLANS
SEE SHEETS 2N-13 & NW-13 FOR NOISE WALL 13 PLANS

10/27/2017
R:\Projects\Projects\SH1\U4751.RDY_psh15.dgn
stephens