


PROJECT REFERENCE NO. U-4751		SHEET NO. 19	
RW SHEET NO. ROADWAY DESIGN ENGINEER		HYDRAULICS ENGINEER	
DOCUMENT NOT CONSIDERED FINAL UNLESS ALL SIGNATURES COMPLETED			

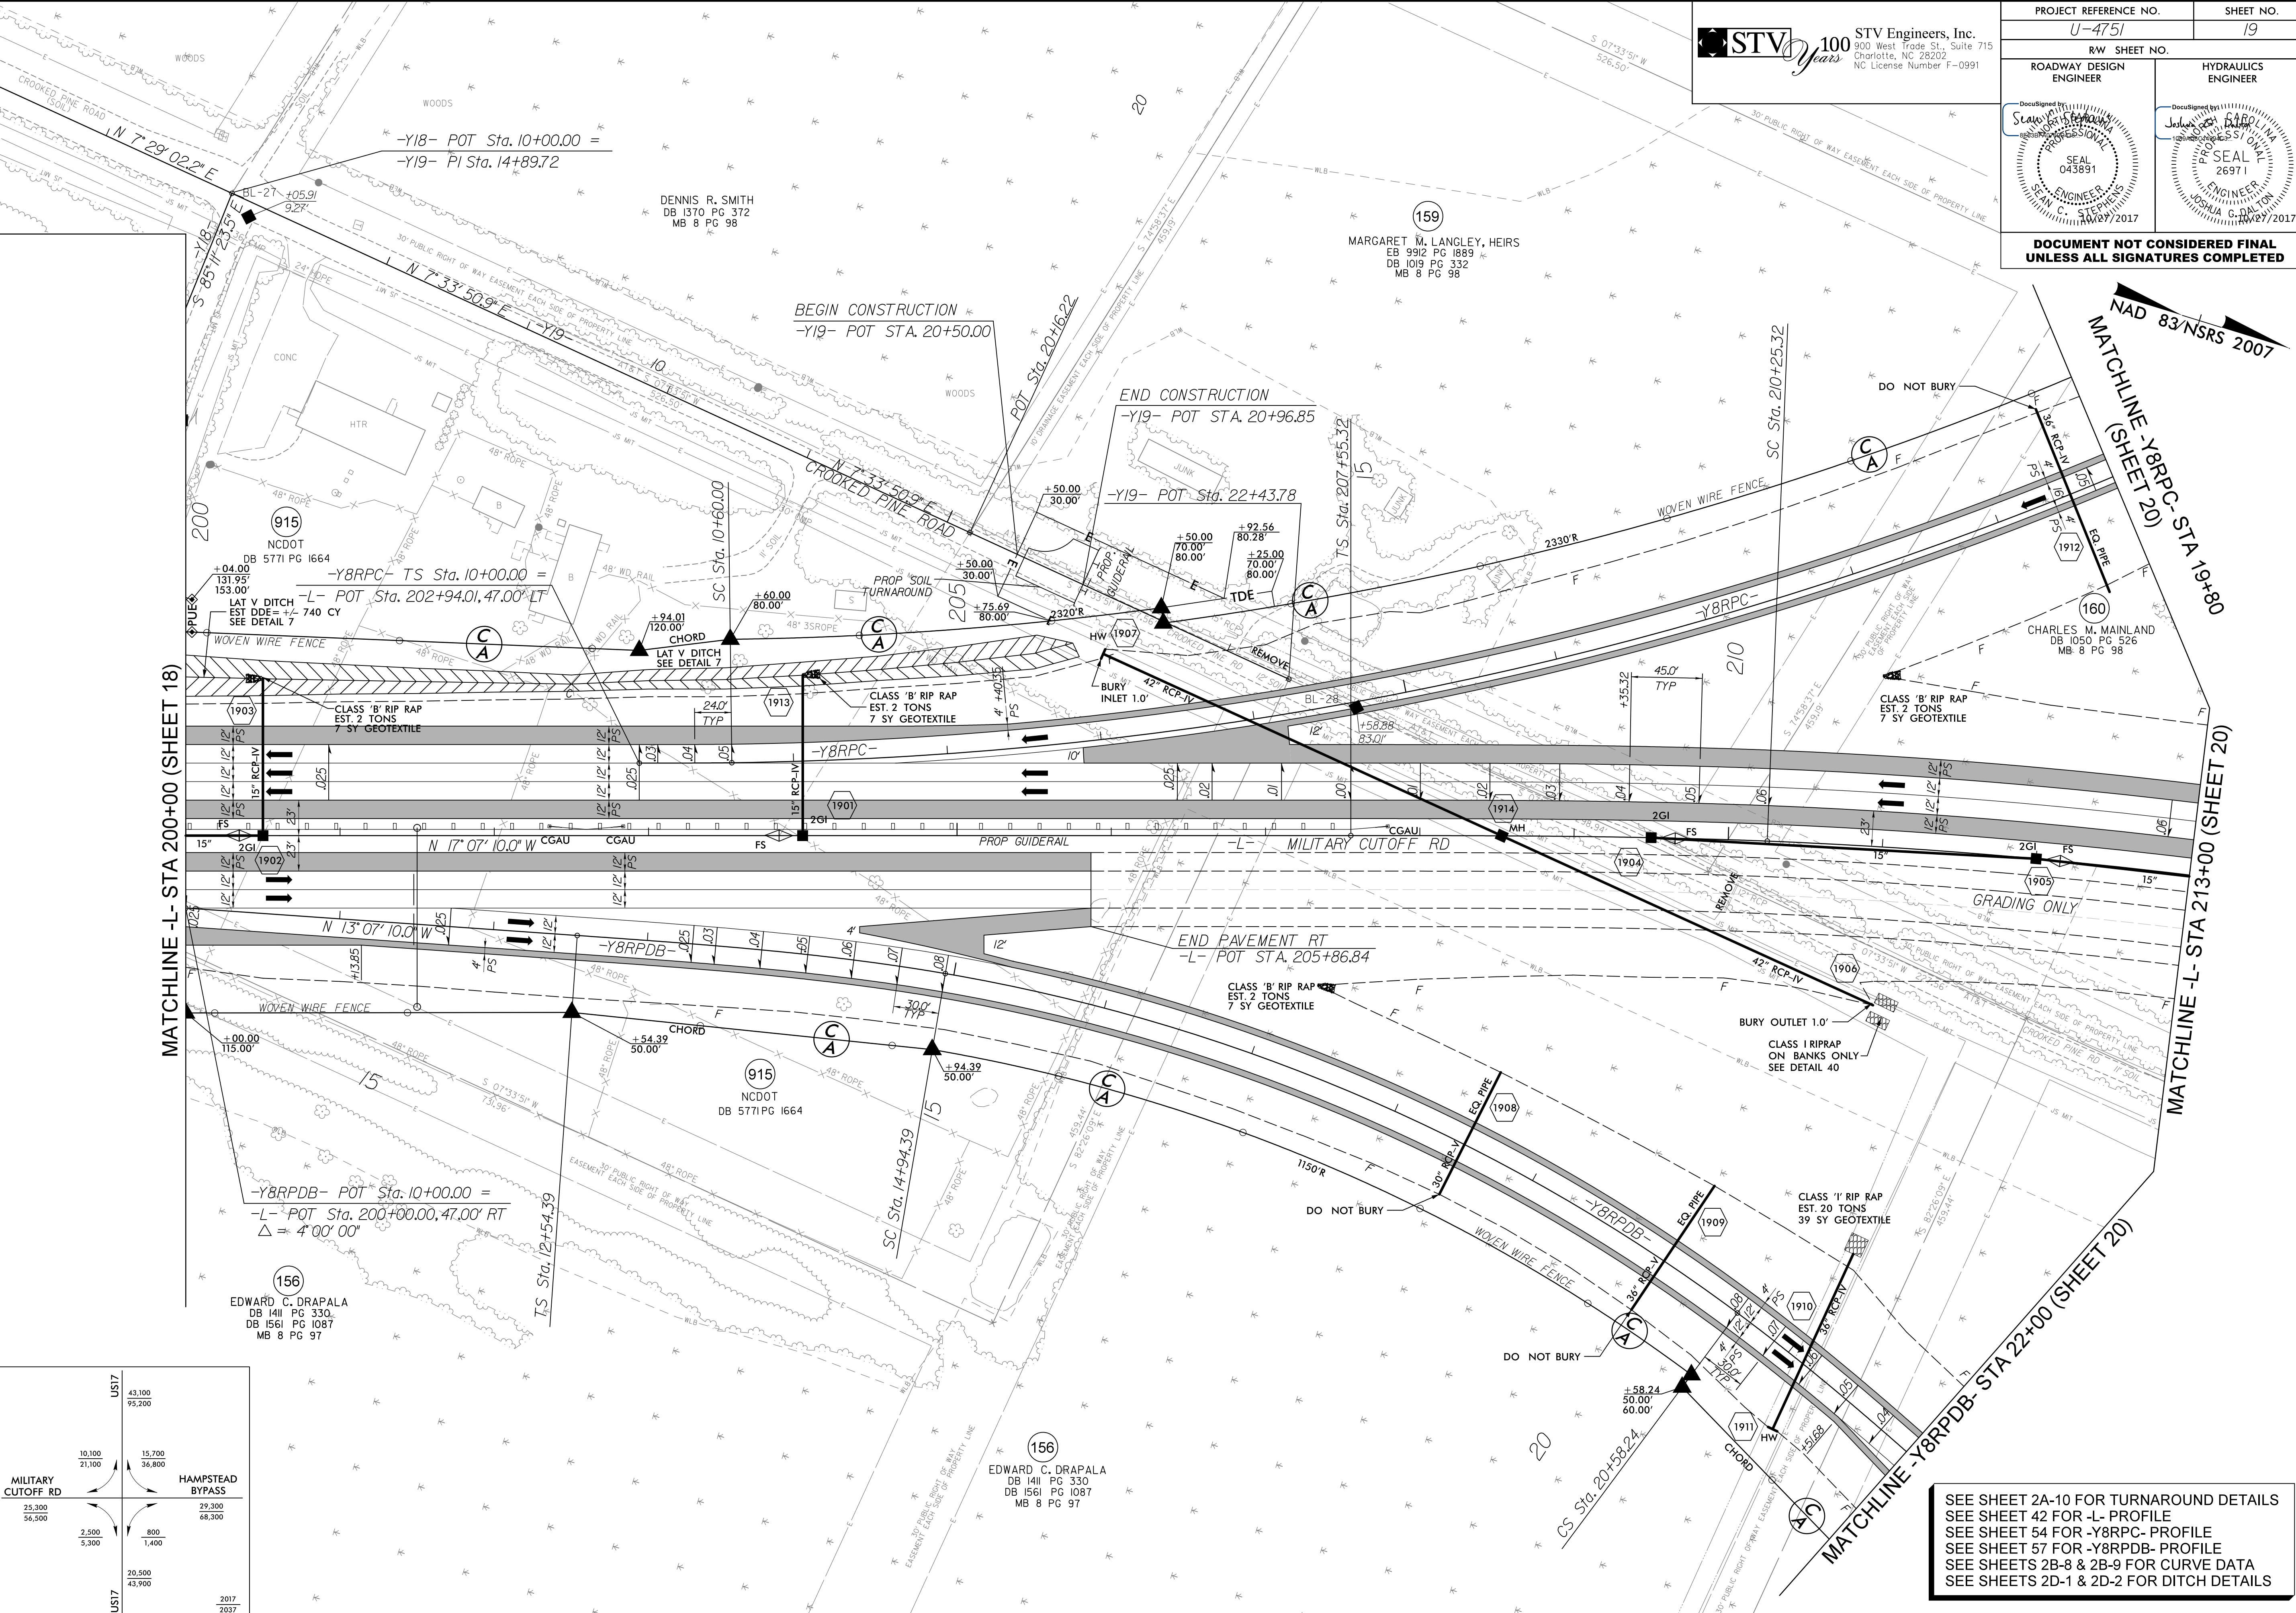


MATCHLINE -L- STA 200+00 (SHEET 18)

MATCHLINE -L- STA 213+00 (SHEET 20)

SEE SHEET 2A-10 FOR TURNAROUND DETAILS
 SEE SHEET 42 FOR -L- PROFILE
 SEE SHEET 54 FOR -Y8RPC- PROFILE
 SEE SHEET 57 FOR -Y8RPDB- PROFILE
 SEE SHEETS 2B-8 & 2B-9 FOR CURVE DATA
 SEE SHEETS 2D-1 & 2D-2 FOR DITCH DETAILS

10/27/2017 10:27:20 AM Proj:\Projects\14751\RDY_psh19.dgn

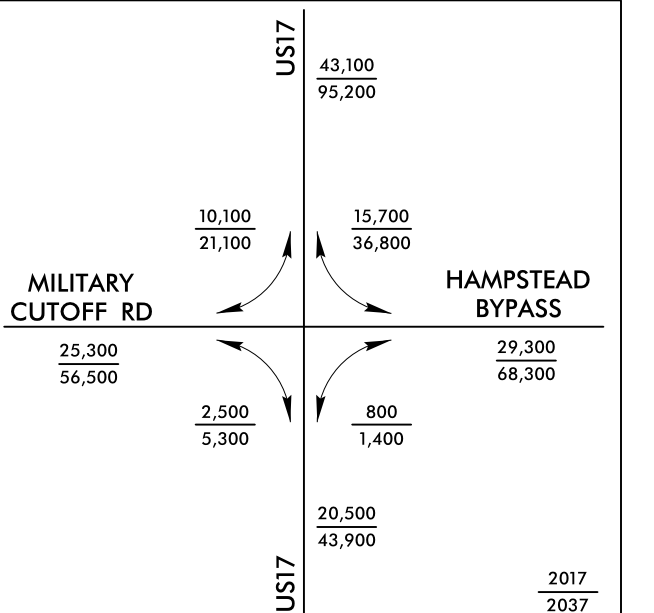

156
 EDWARD C. DRAPALA
 DB 141 PG 330
 DB 1561 PG 1087
 MB 8 PG 97

915
 NCDOT
 DB 5771 PG 1664

156
 EDWARD C. DRAPALA
 DB 141 PG 330
 DB 1561 PG 1087
 MB 8 PG 97

159
 MARGARET M. LANGLEY, HEIRS
 EB 992 PG 1889
 DB 1019 PG 332
 MB 8 PG 98

160
 CHARLES M. MAINLAND
 DB 1050 PG 526
 MB 8 PG 98