

STV 100 STV Engineers, Inc.
100 West Edge St., Suite 715
Durham, NC 27705
N.C. License Number F-2099

PROJECT REFERENCE NO. U-4751
SHEET NO. 20


DocuSigned by:
STV Engineers, Inc.
10/27/2017 10:51:23 AM

GRAPHIC SCALE
50 25 0 50 100
PLANS

DOCUMENT NOT CONSIDERED FINAL
UNLESS ALL SIGNATURES COMPLETED

NAD 83/NSRS 2007

END TIP PROJECT U-4751
-L- POC STA. 229+80.28

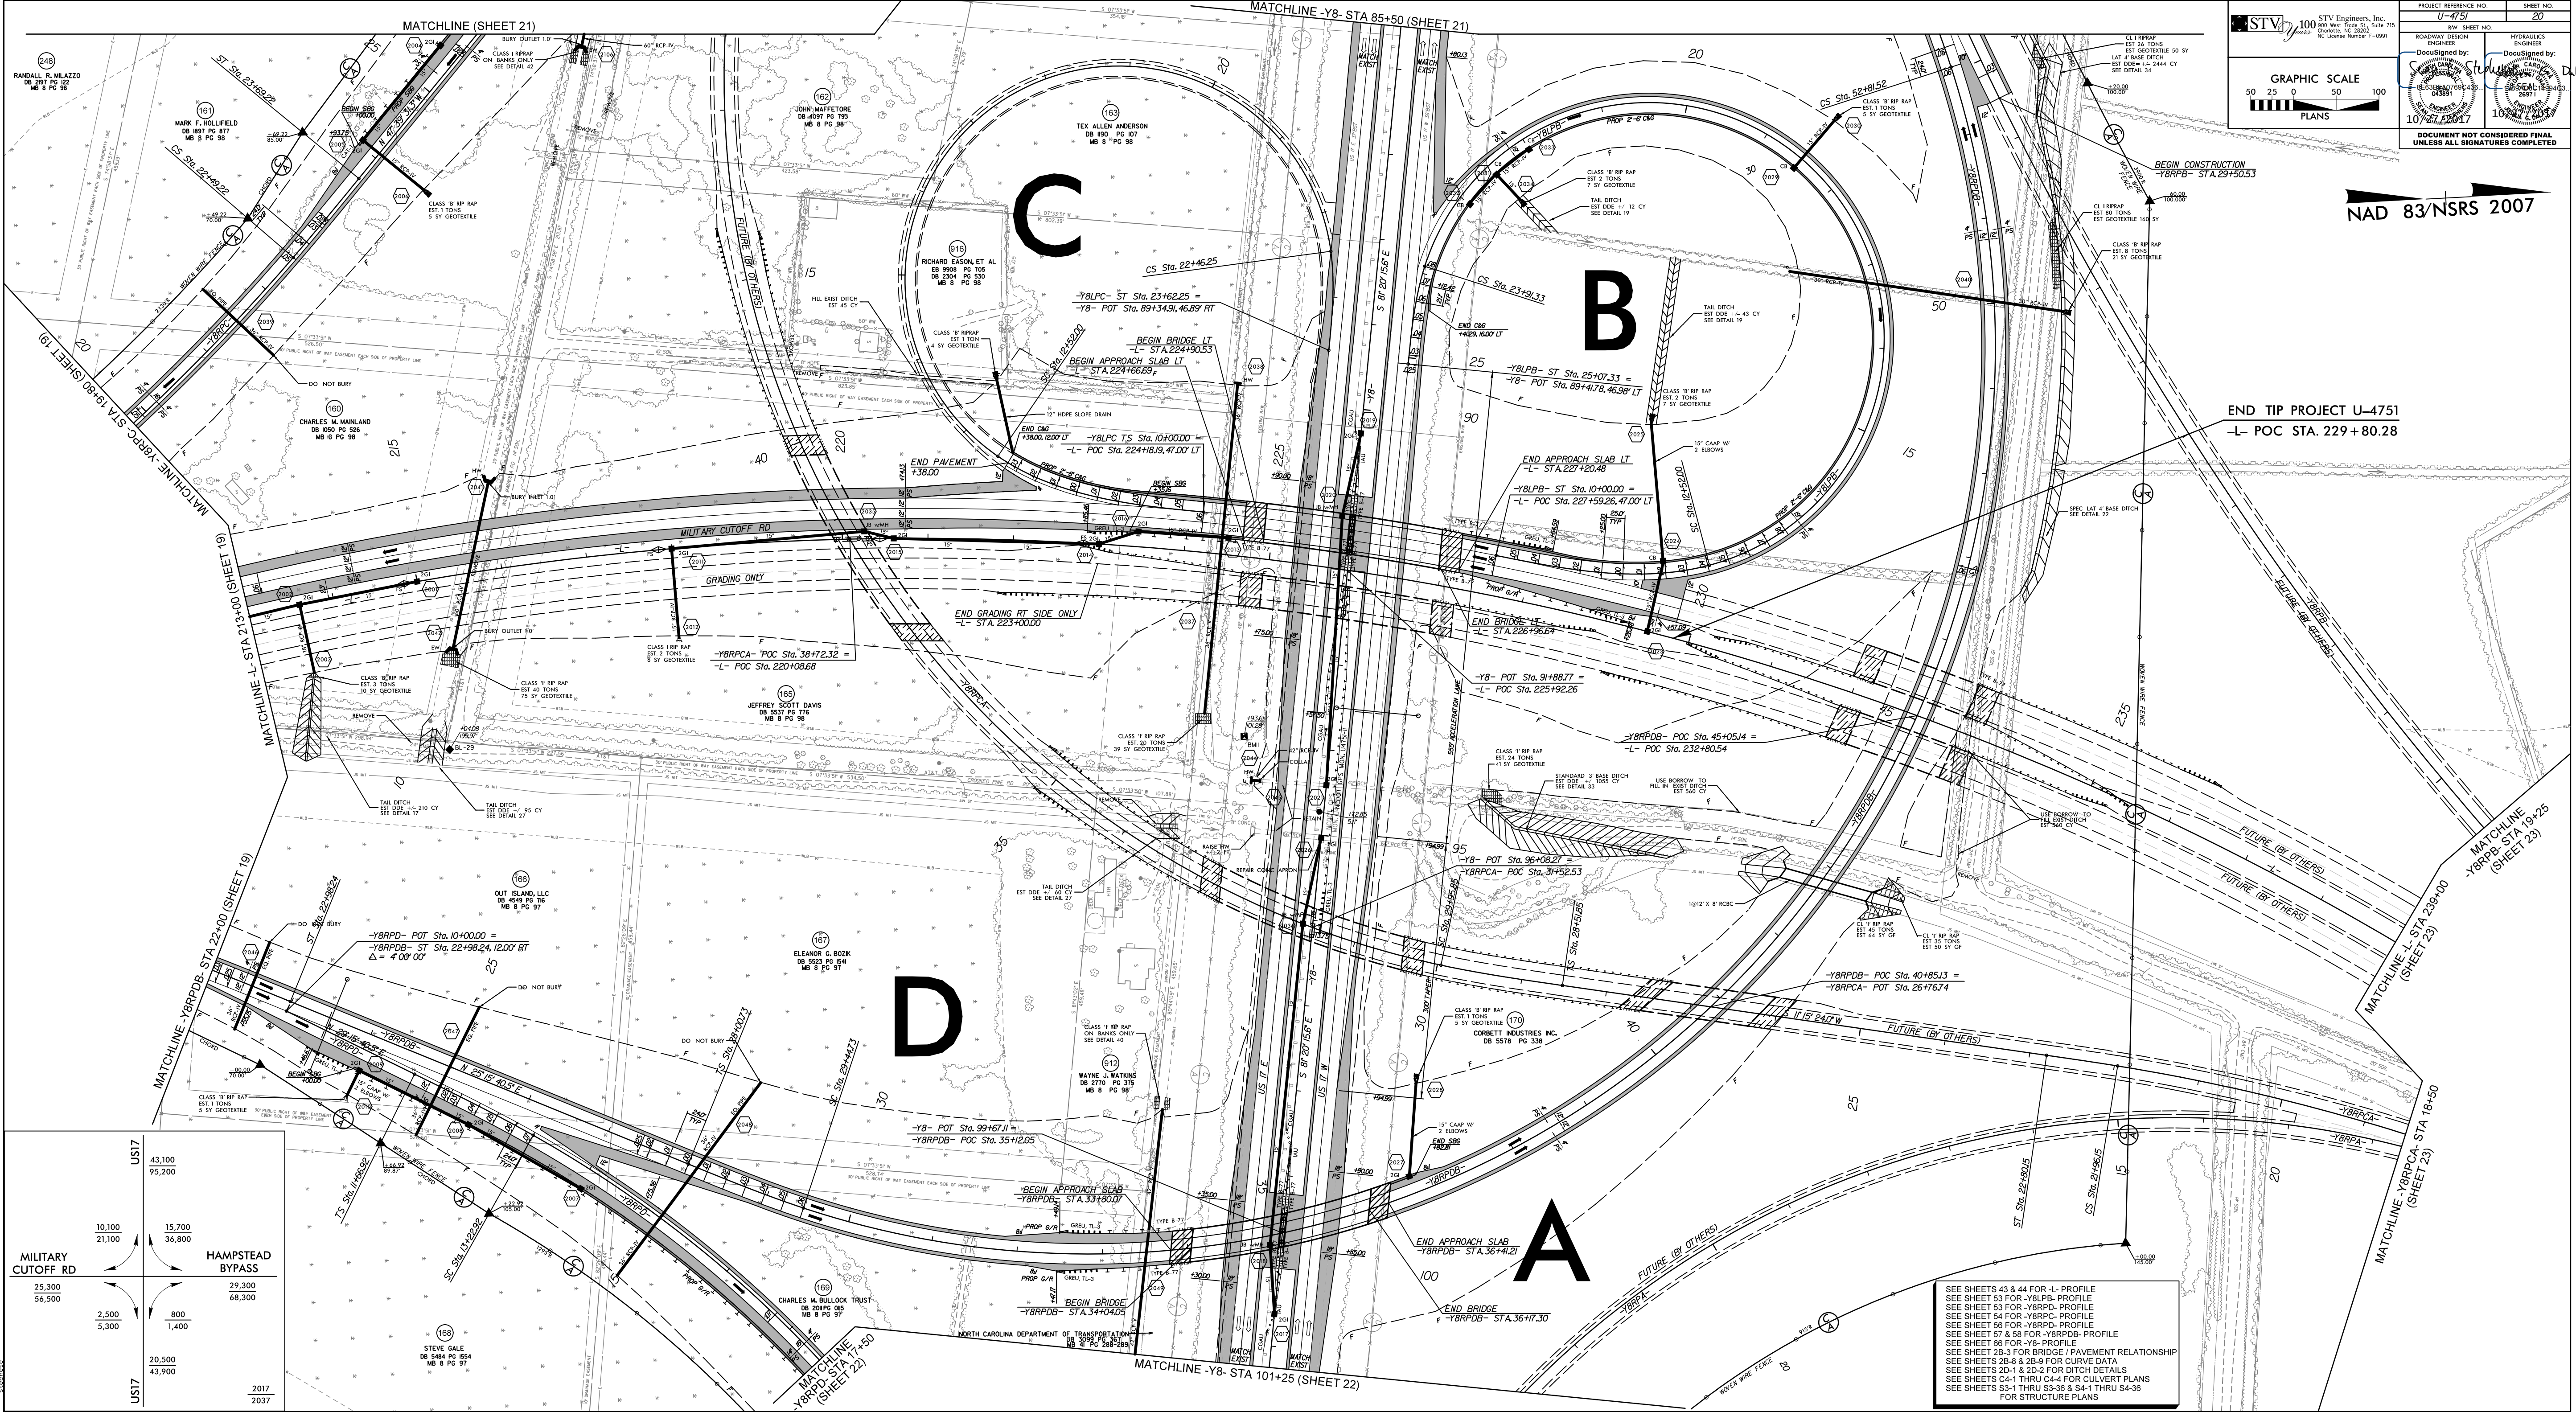

| | | | |
|--------------------|--------|------------------|--------|
| US17 | 43,100 | HAMPSTEAD BYPASS | 15,700 |
| | 95,200 | | 36,800 |
| MILITARY CUTOFF RD | 10,100 | | 29,300 |
| | 21,100 | | 68,300 |
| | 25,300 | | 800 |
| | 56,500 | | 1,400 |
| | 2,500 | | |
| | 5,300 | | |
| US17 | 20,500 | | |
| | 43,900 | | |

STEVE DALE
DB 5484 PG 054
MB 8 PG 91

2017
2037

SEE SHEETS 43 & 44 FOR -L- PROFILE
SEE SHEET 53 FOR -YB-LPB- PROFILE
SEE SHEET 53 FOR -YBRPD- PROFILE
SEE SHEET 54 FOR -YBRPC- PROFILE
SEE SHEET 56 FOR -YBRPD- PROFILE
SEE SHEET 57 & 58 FOR -YBRPDB- PROFILE
SEE SHEET 66 FOR -YB- PROFILE
SEE SHEET 28-3 FOR BRIDGE / PAVEMENT RELATIONSHIP
SEE SHEETS 28-4 & 28-9 FOR CURVE DATA
SEE SHEETS 20-1 & 20-2 FOR DITCH DETAILS
SEE SHEETS C4-1 THRU C4-4 FOR CULVERT PLANS
SEE SHEETS S3-1 THRU S3-36 & S4-1 THRU S4-36
FOR STRUCTURE PLANS