
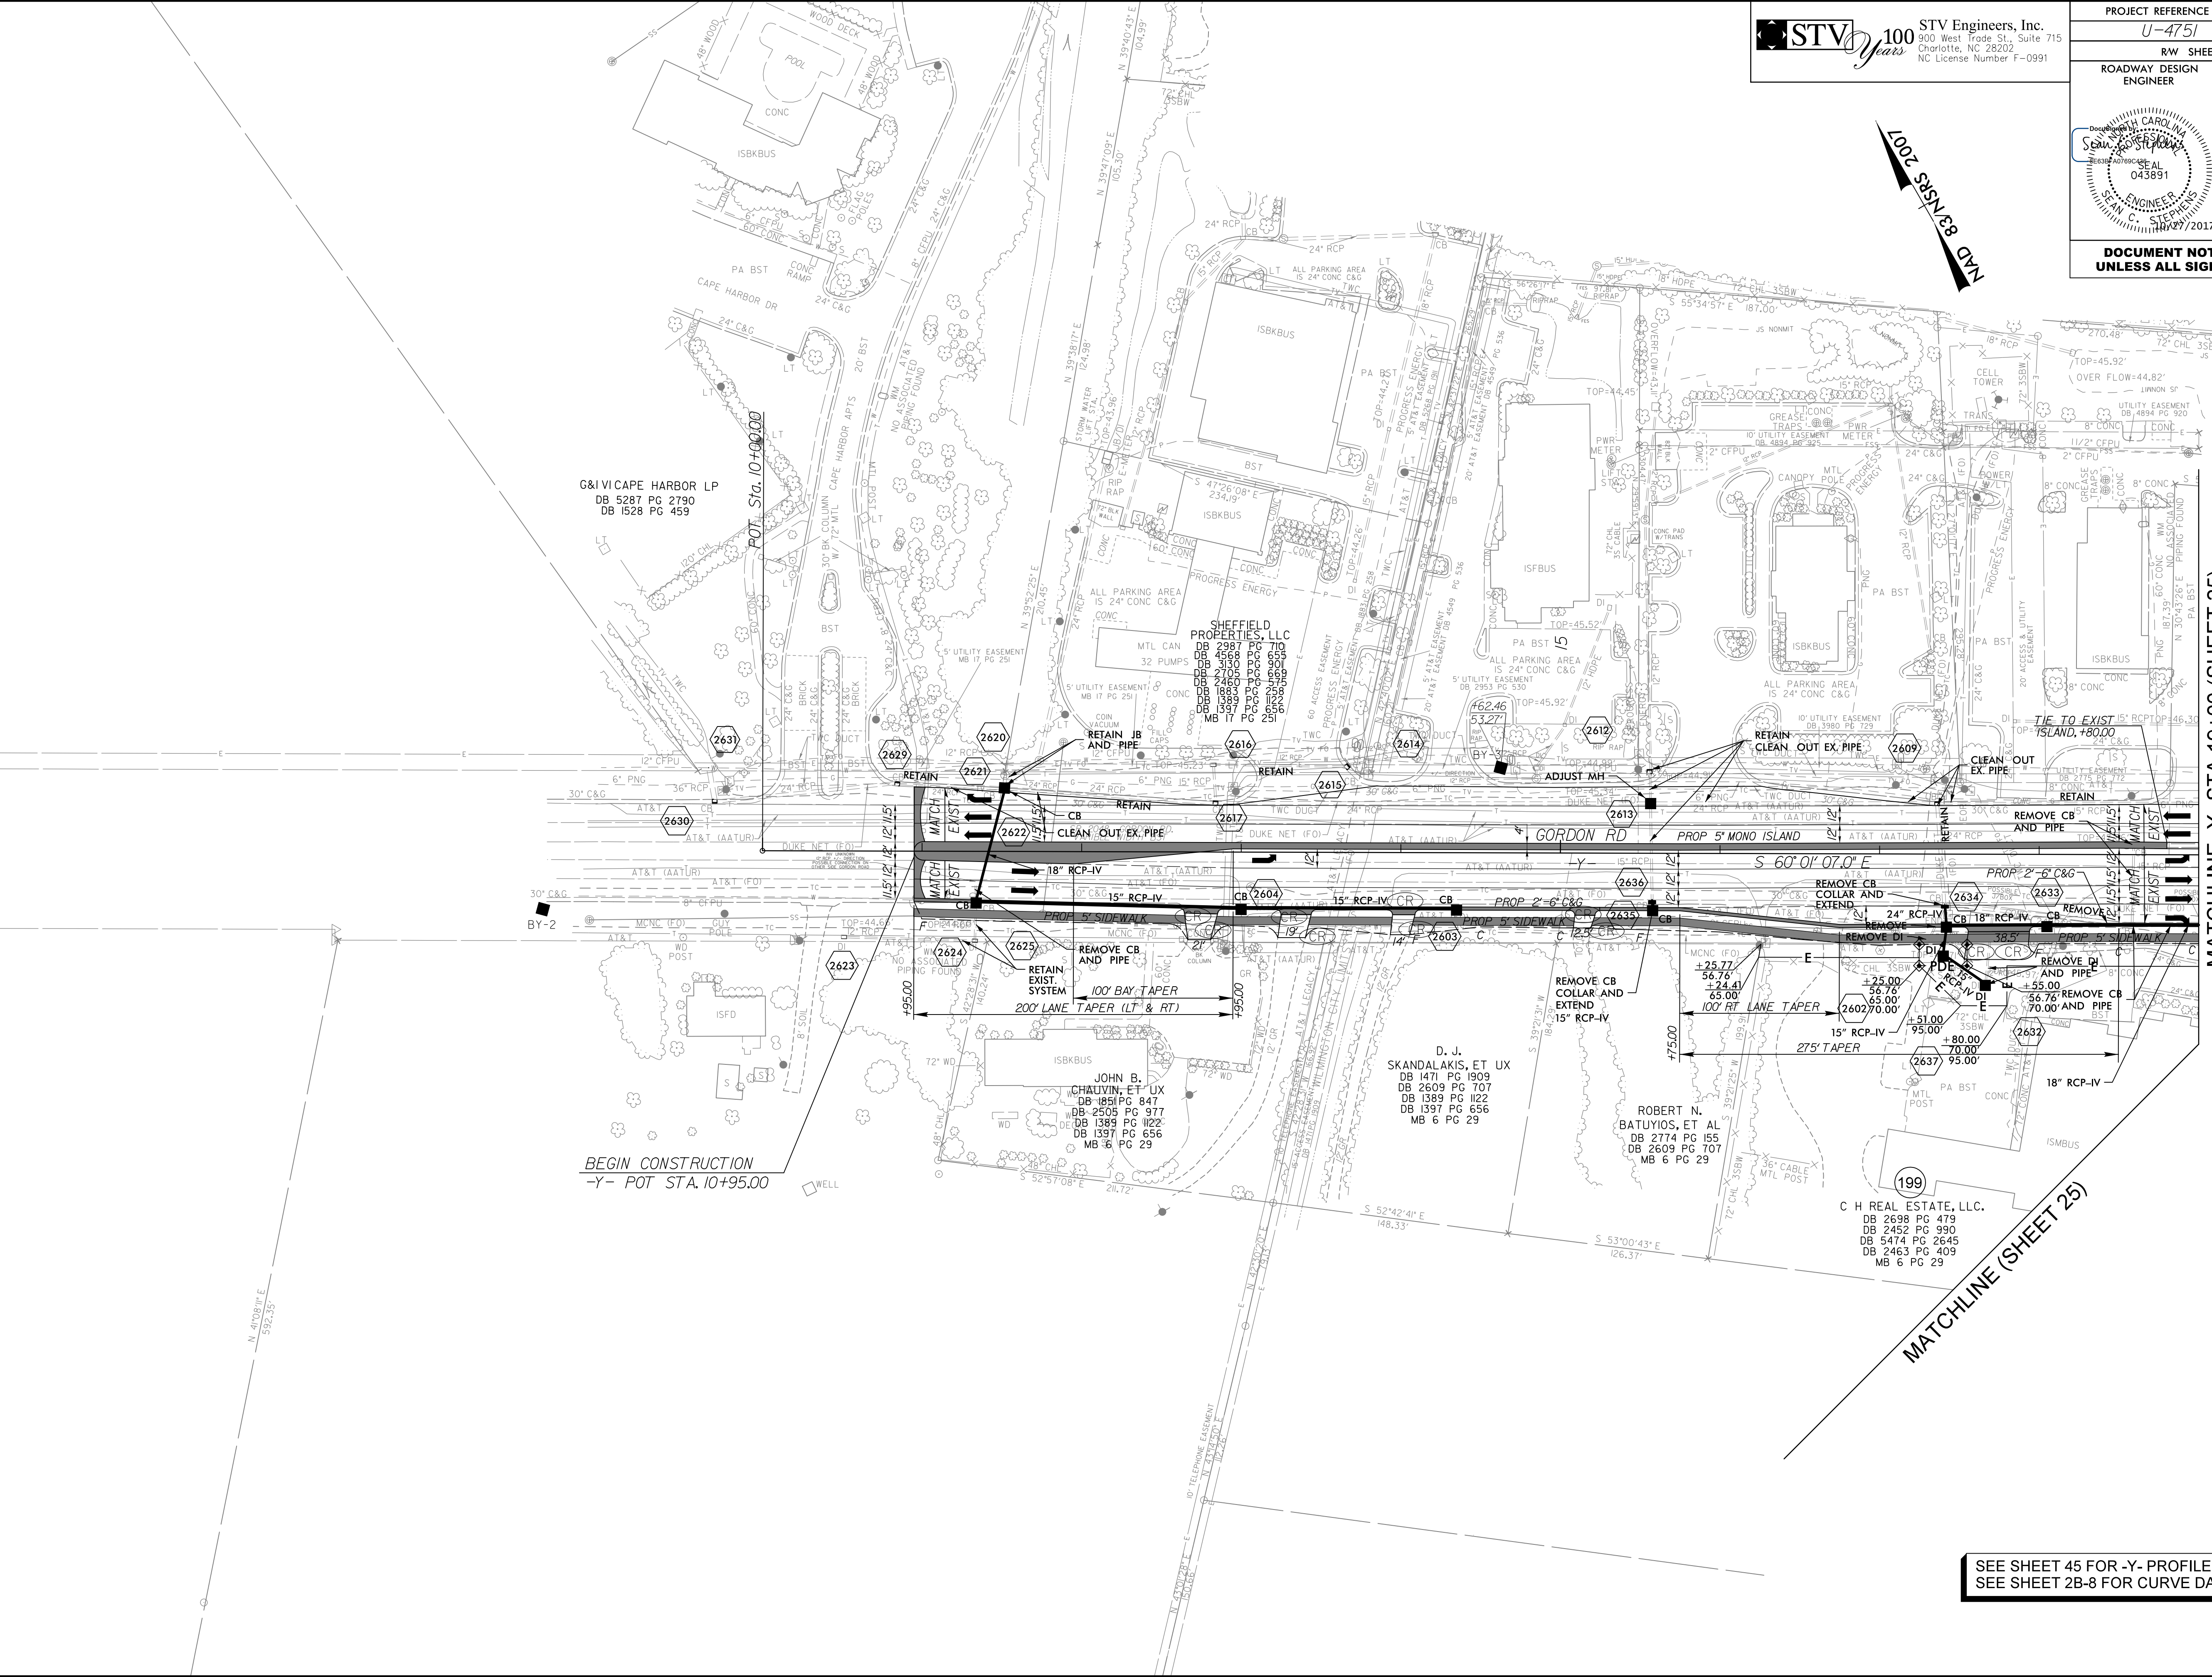


PROJECT REFERENCE NO. <b>U-4751</b>		SHEET NO. <b>26</b>	
RW SHEET NO. <b>ENGINEER</b>		HYDRAULICS ENGINEER	
ROADWAY DESIGN ENGINEER		HYDRAULICS ENGINEER	
<b>DOCUMENT NOT CONSIDERED FINAL UNLESS ALL SIGNATURES COMPLETED</b>			

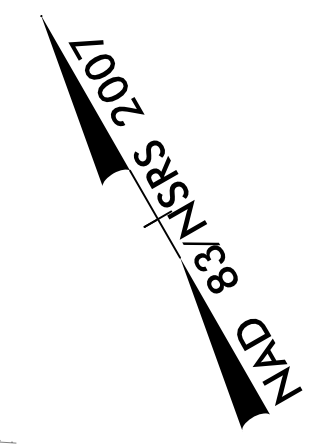

MATCHLINE -Y- STA 19+00 (SHEET 25)

MATCHLINE (SHEET 25)

BEGIN CONSTRUCTION  
-Y- POT STA. 10+95.00

SEE SHEET 45 FOR -Y- PROFILE  
SEE SHEET 2B-8 FOR CURVE DATA

I:\026\2017\Proj\Proj\SH\U4751.RDY -psh26.dgn