
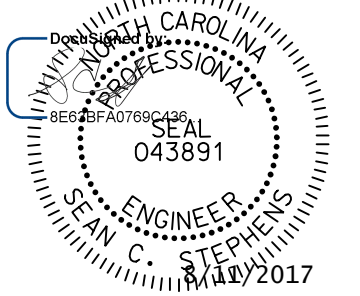
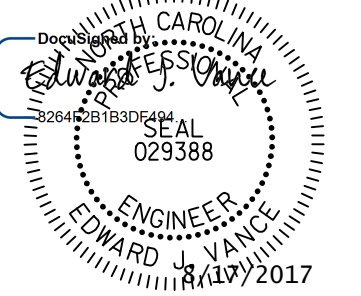
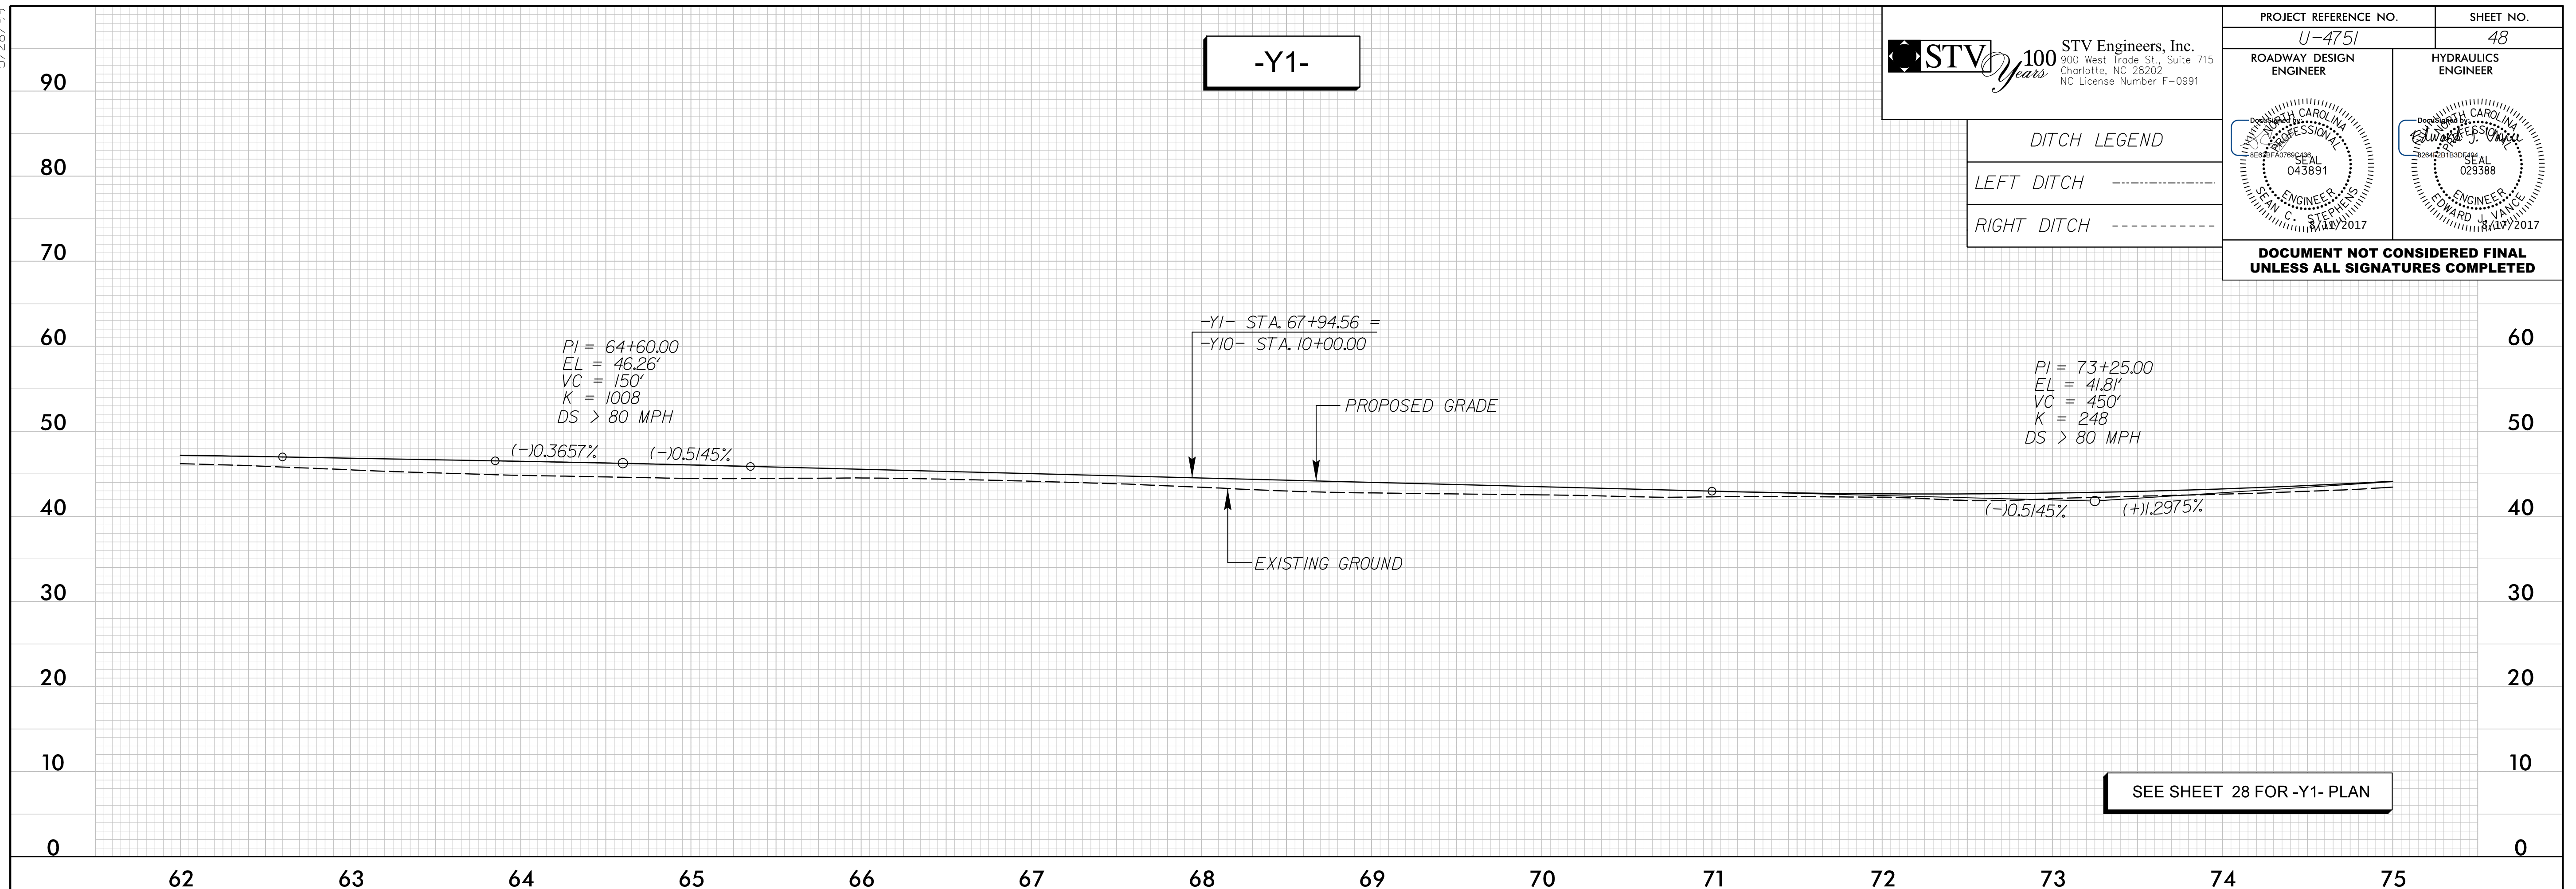


5/28/99


 STV Engineers, Inc. 900 West Trade St., Suite 715 Charlotte, NC 28202 NC License Number F-0991	PROJECT REFERENCE NO. <i>U-4751</i>	SHEET NO. 48
	ROADWAY DESIGN ENGINEER	HYDRAULICS ENGINEER
 		
DOCUMENT NOT CONSIDERED FINAL UNLESS ALL SIGNATURES COMPLETED		

DITCH LEGEND

LEFT DITCH	-----
RIGHT DITCH	-----



SEE SHEET 28 FOR -Y1- PLAN

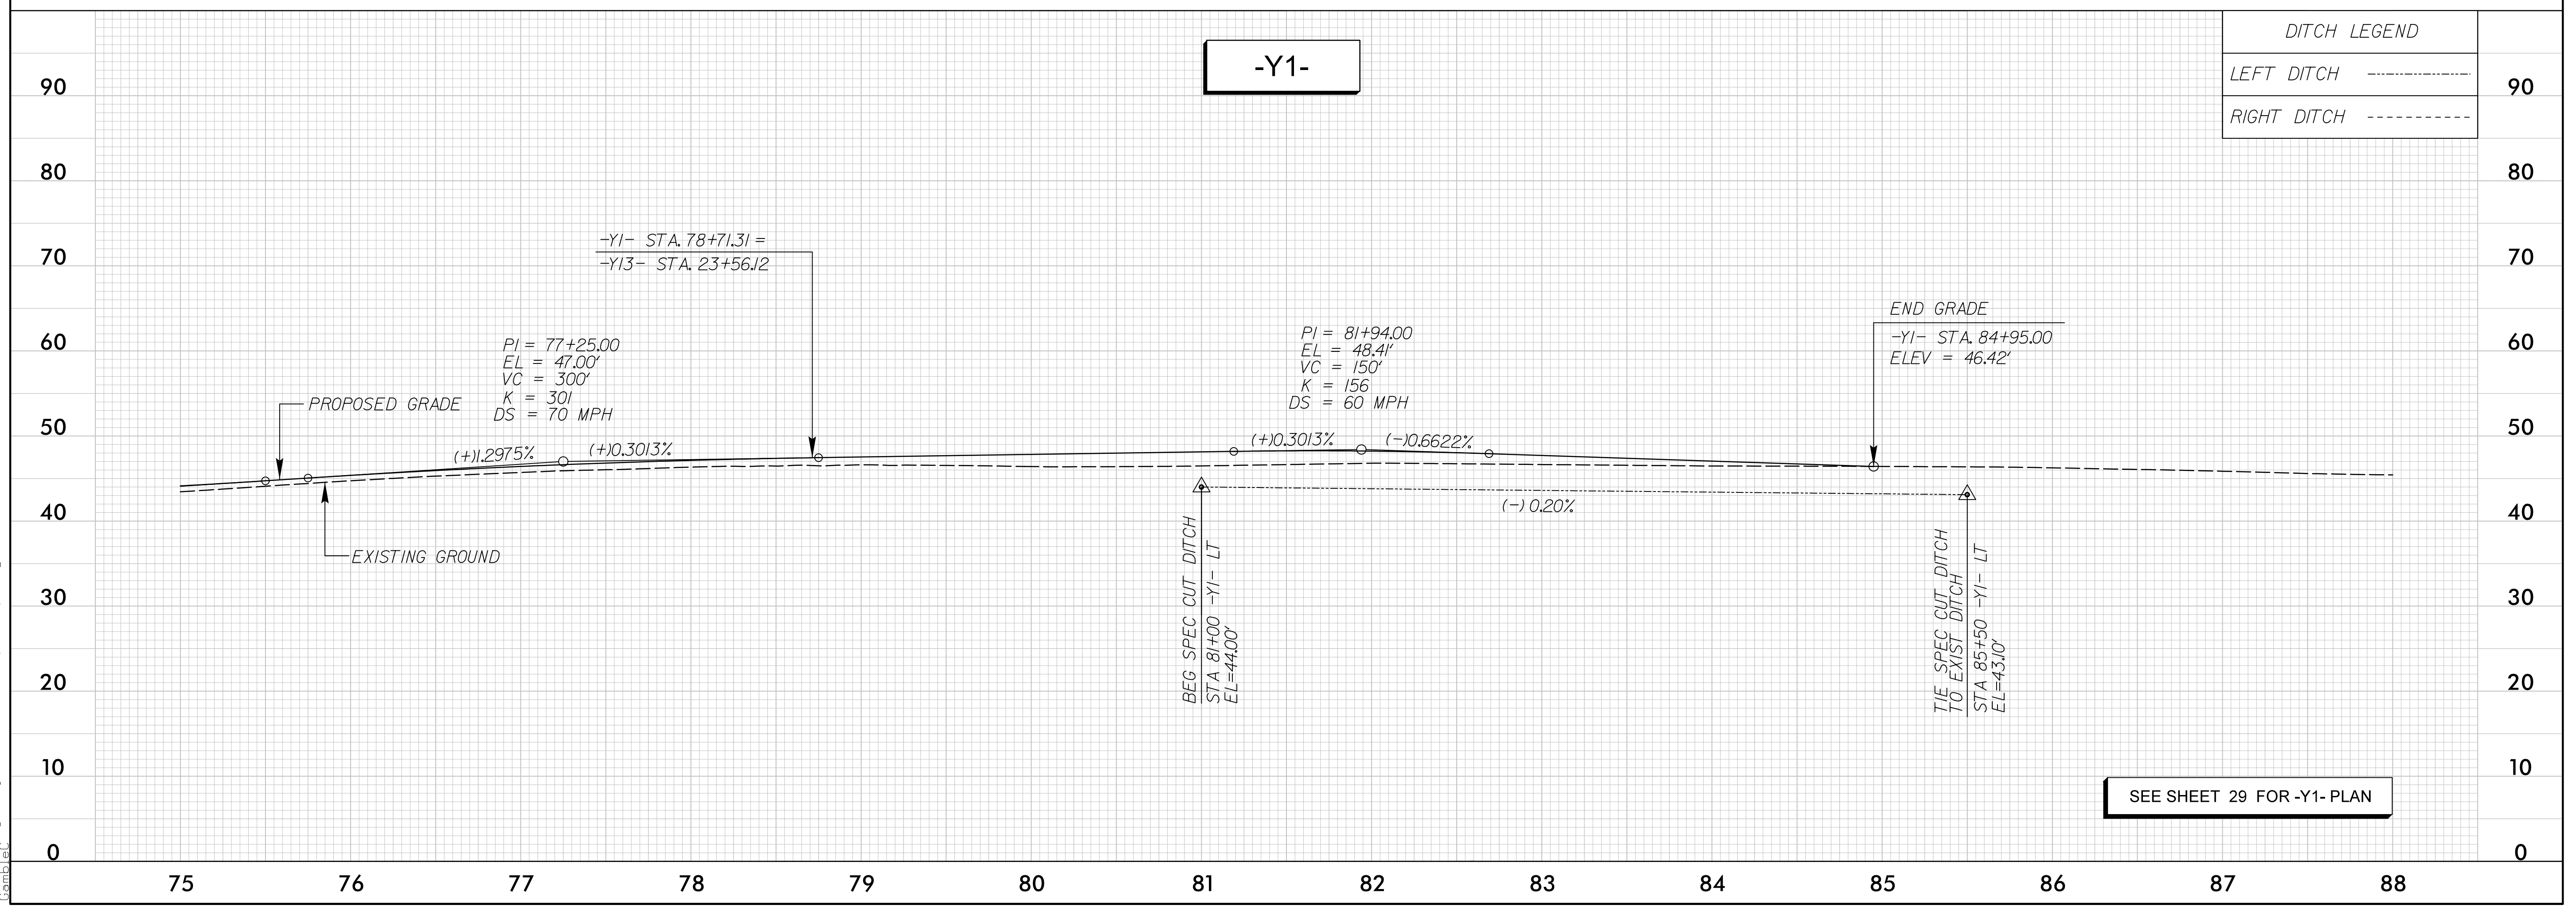

DITCH LEGEND

LEFT DITCH	-----
RIGHT DITCH	-----

SEE SHEET 29 FOR -Y1- PLAN

T:\4\2017\proj\way\proj\SHU\4751_RDY_psh48.plt.dgn