



5/28/17

**STV** 100 Years  
 STV Engineers, Inc.  
 900 West Trade St., Suite 715  
 Charlotte, NC 28202  
 NC License Number F-0991

PROJECT REFERENCE NO. U-4751	SHEET NO. 53
ROADWAY DESIGN ENGINEER	HYDRAULICS ENGINEER
<b>DOCUMENT NOT CONSIDERED FINAL UNLESS ALL SIGNATURES COMPLETED</b>	

**DITCH LEGEND**

LEFT DITCH	-----
RIGHT DITCH	-----

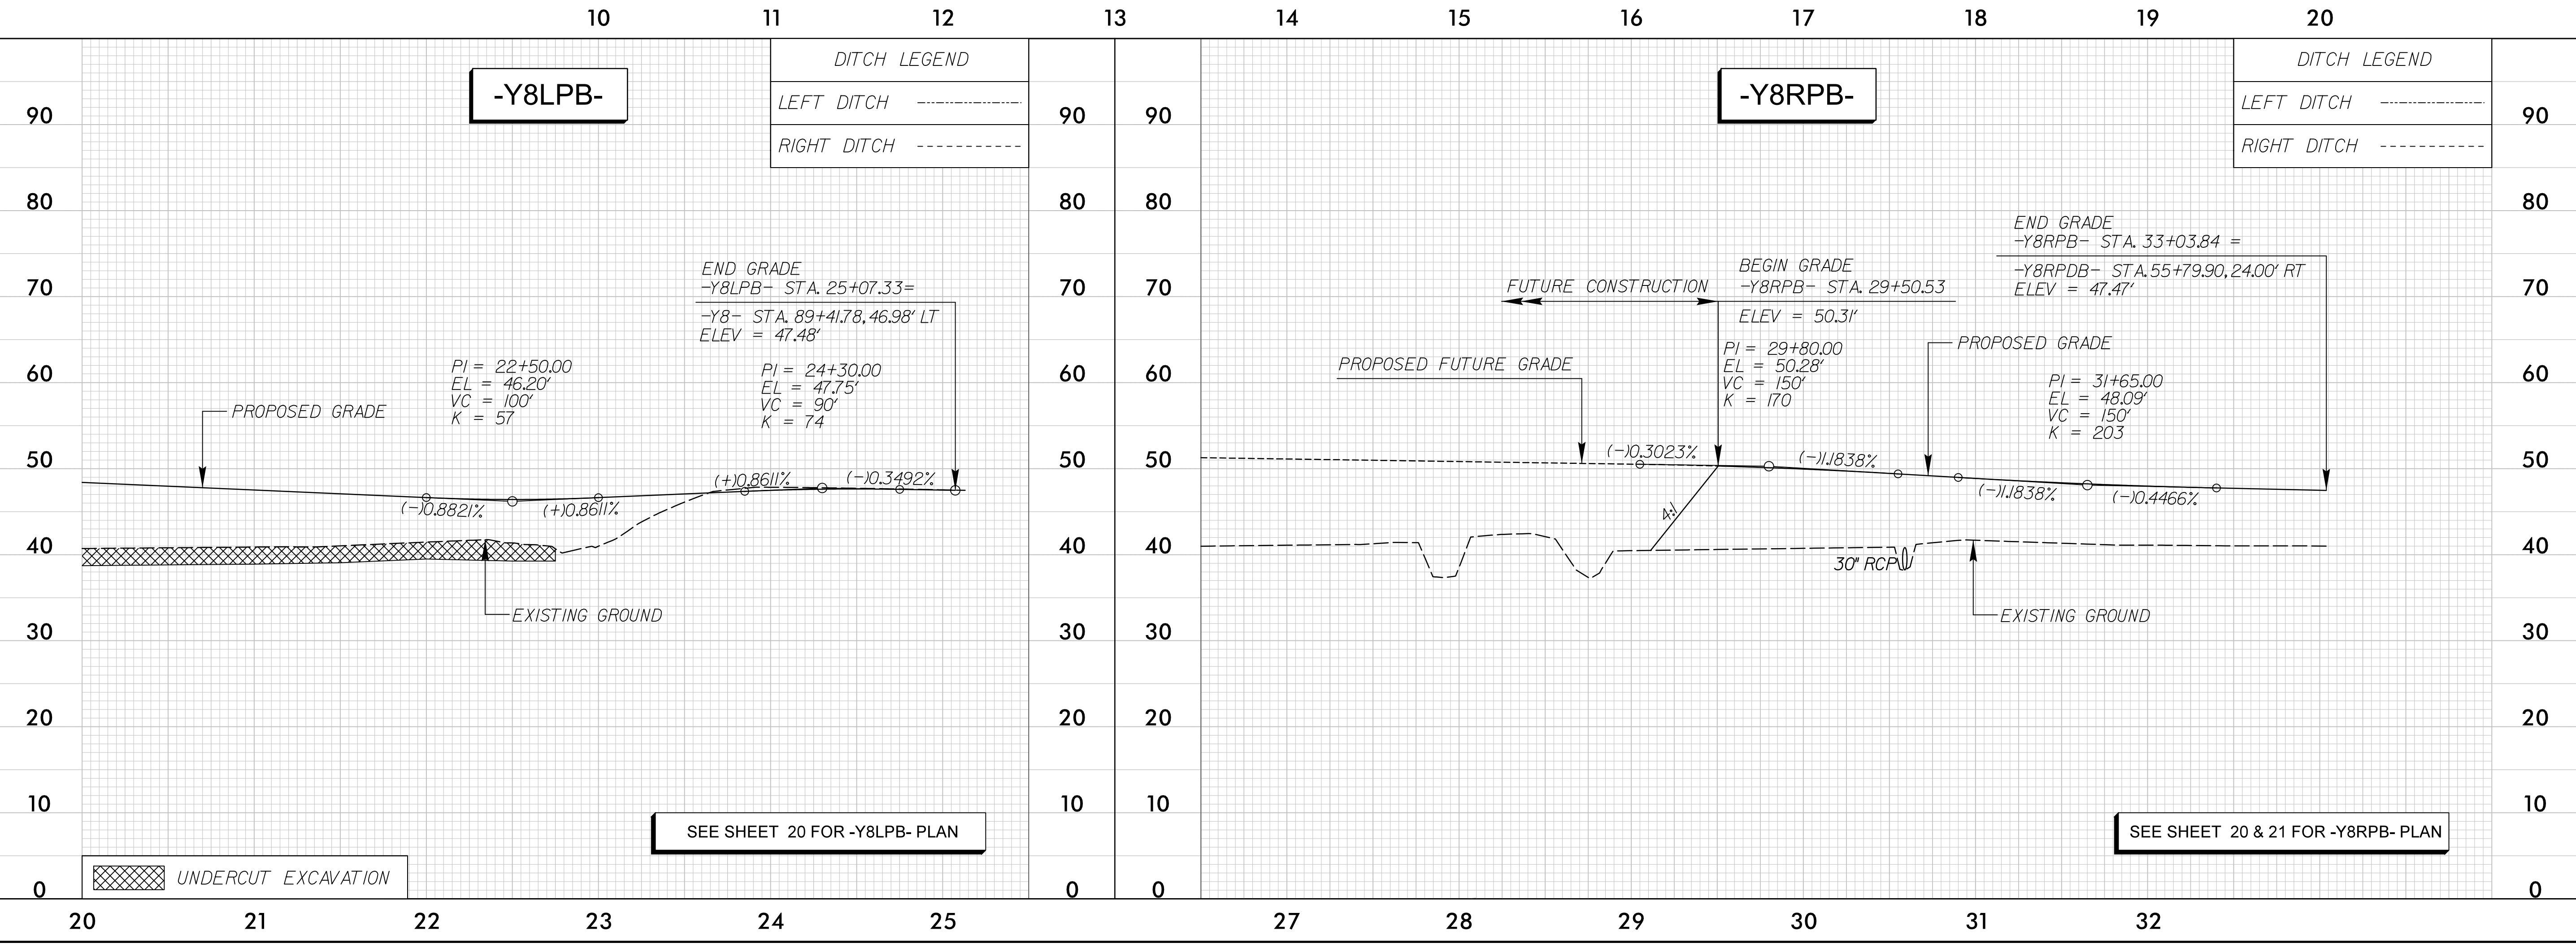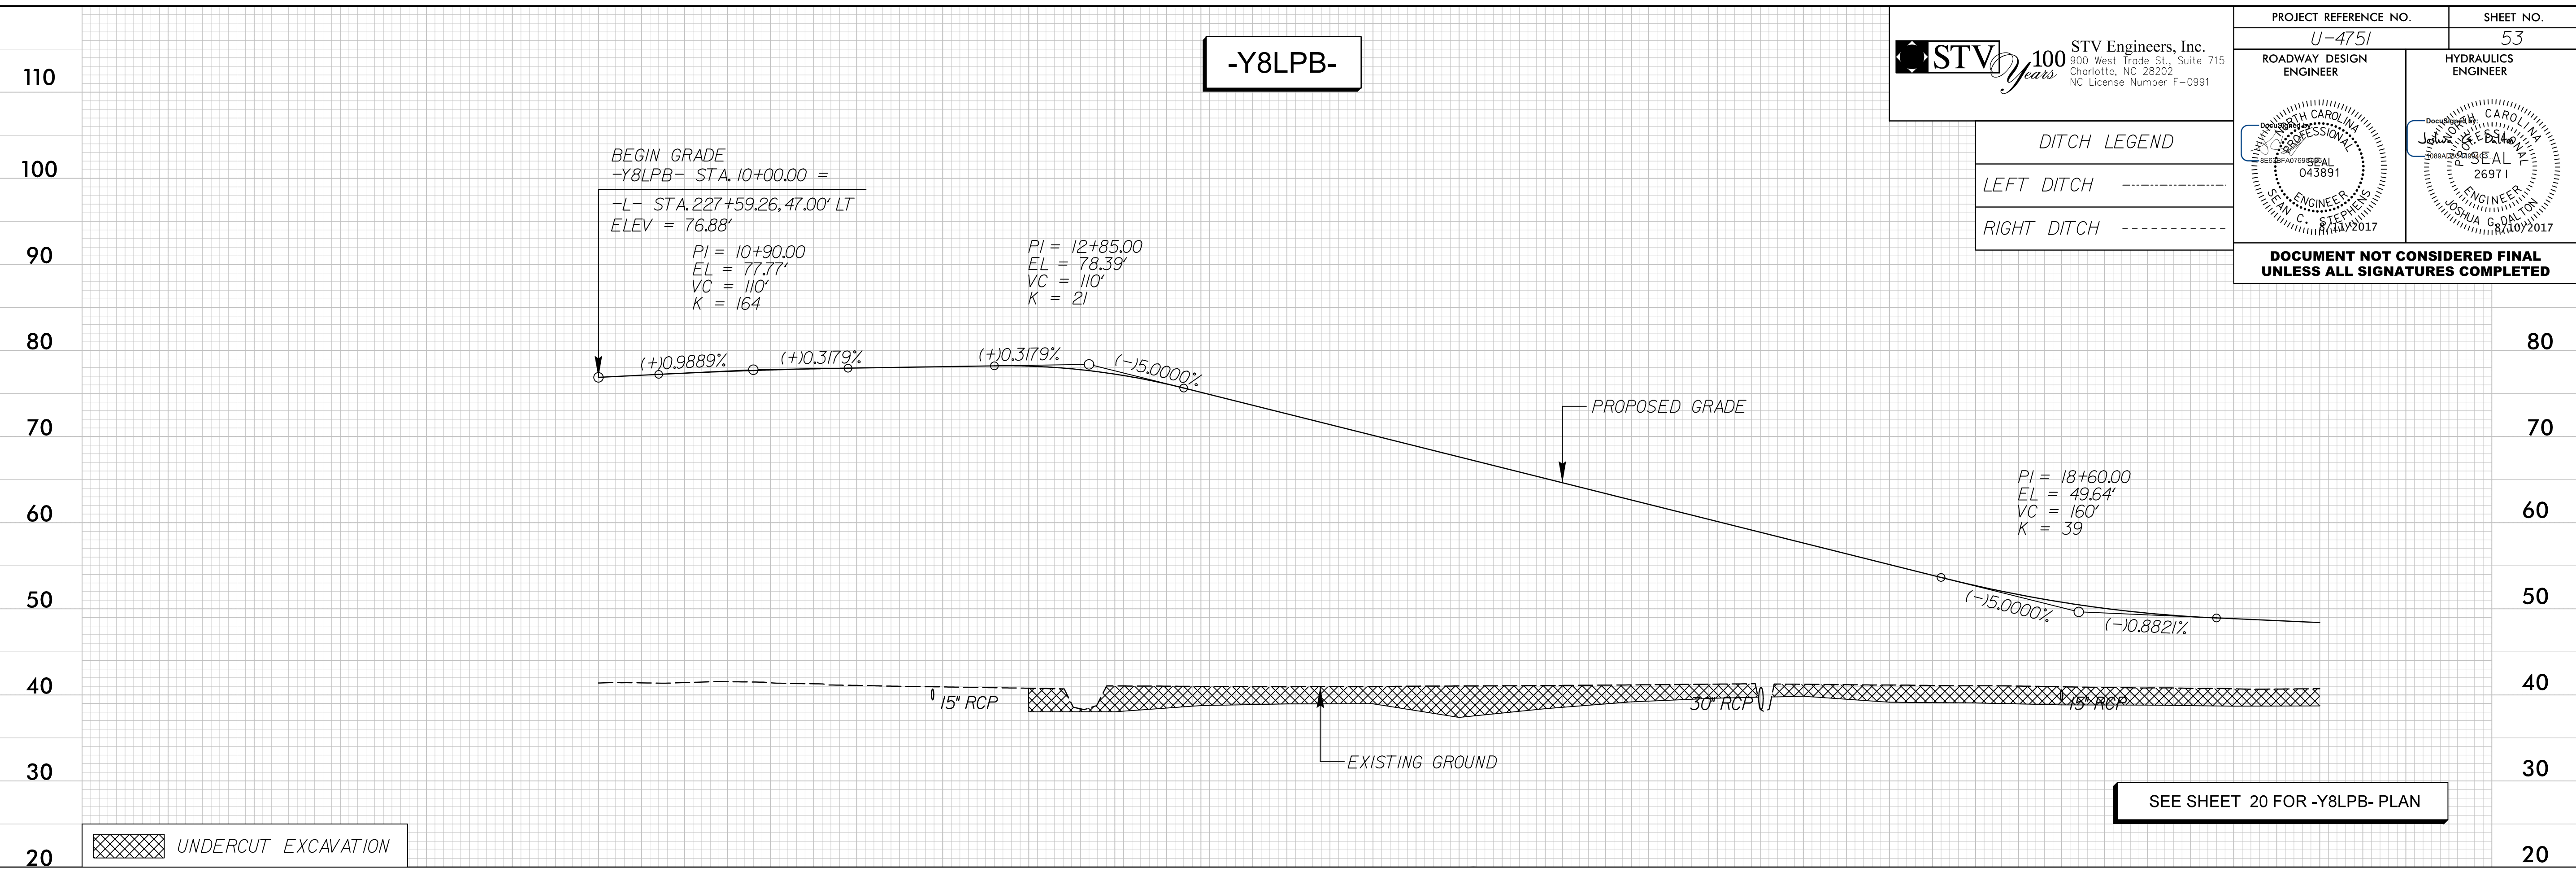

T:\4\2017\proj\4751\RDY\_psh53.pfl.dgn