
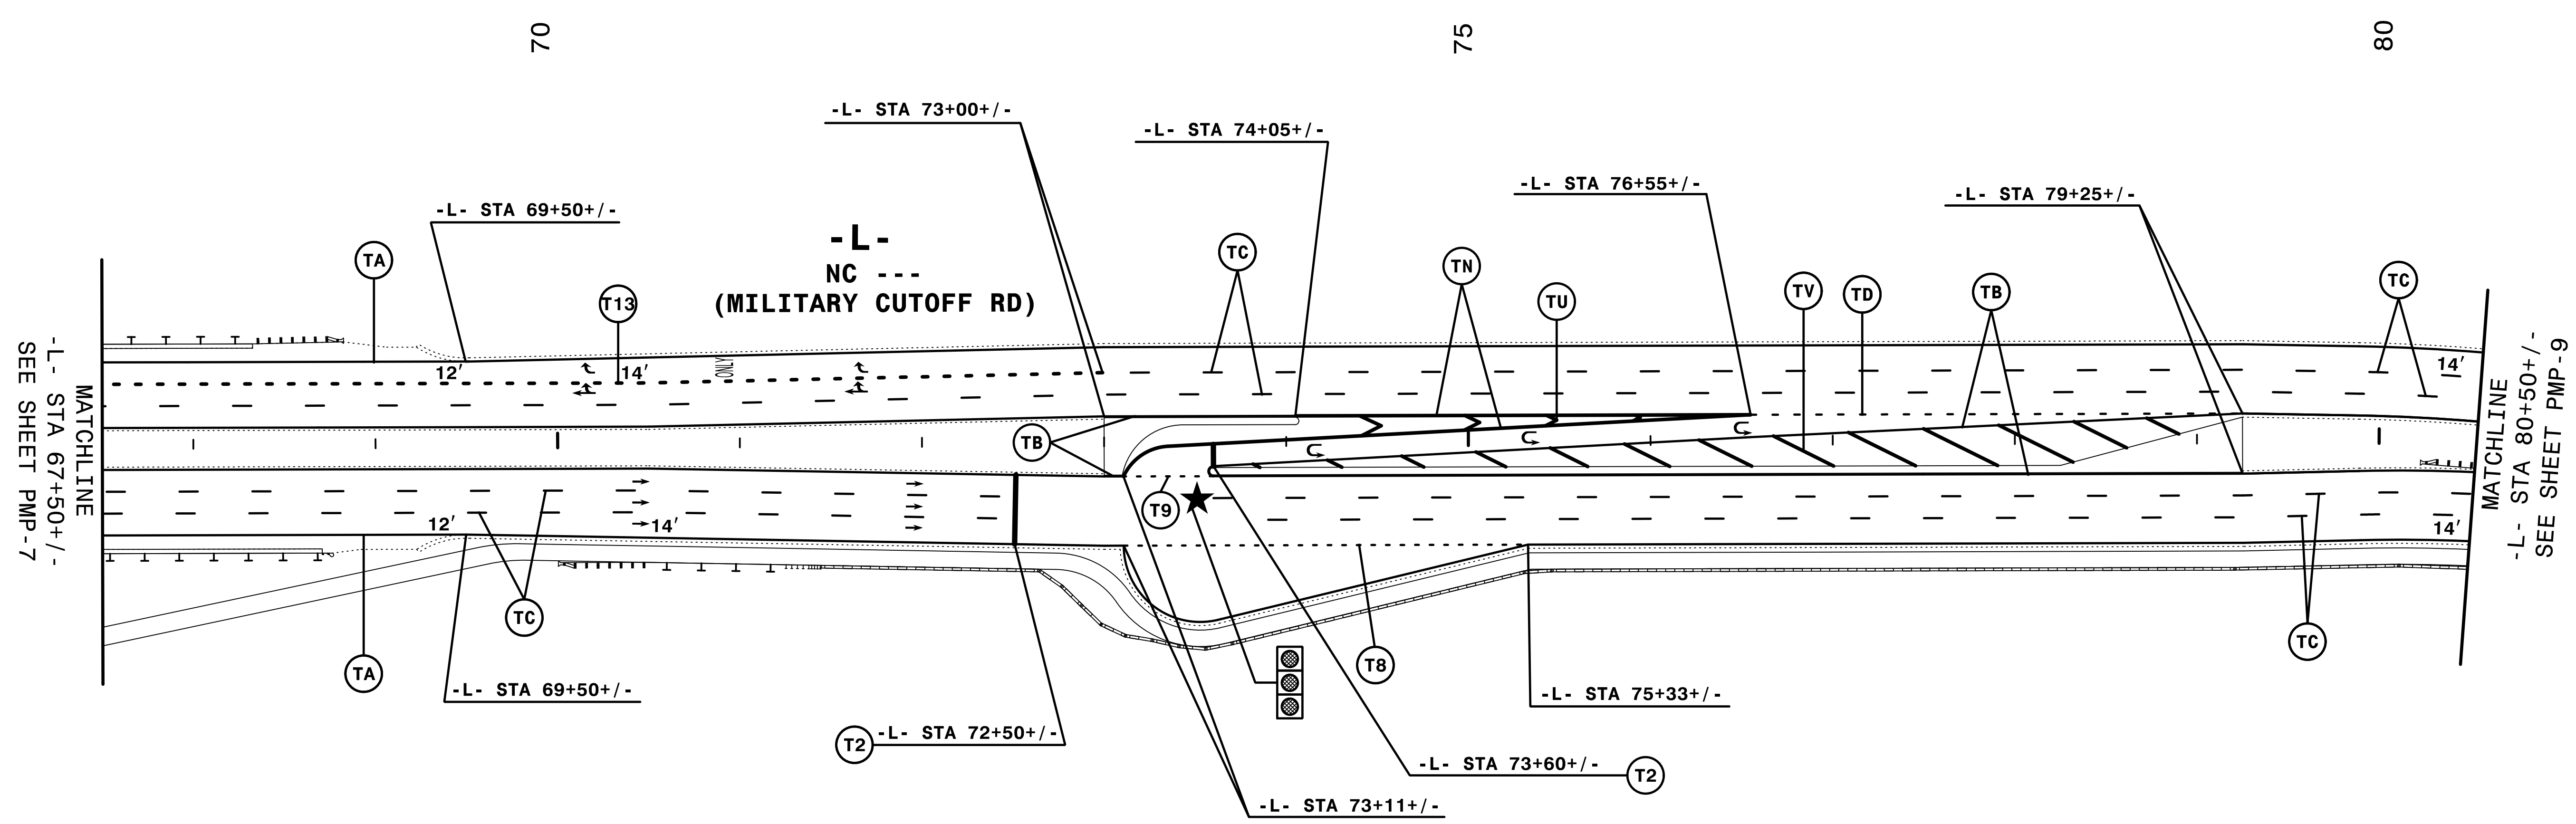


TIP NO. U-4751	SHEET NO. PMP-8
APPROVED <i>Andrew D. Klinkosiek</i> E3078F84586E44B	
DATE: 7/5/2017	
	
DOCUMENT NOT CONSIDERED FINAL UNLESS ALL SIGNATURES COMPLETED	



MATCHLINE  
-L- STA 67+50+/-  
SEE SHEET PMP-7

MATCHLINE  
-L- STA 80+50+/-  
SEE SHEET PMP-9

NOTE: ALL LANE WIDTHS ARE 12' UNLESS OTHERWISE SHOWN.

7/5/2017  
P:\PMP\U4751\_PMP\_08.dgn  
HNTB

**HNTB** HNTB NORTH CAROLINA, P.C.  
343 E. SIX FORKS ROAD, SUITE 200  
RALEIGH, NORTH CAROLINA 27609  
NC LICENSE NO: C-1554  
(919) 546-6997

# PAVEMENT MARKING DETAIL