
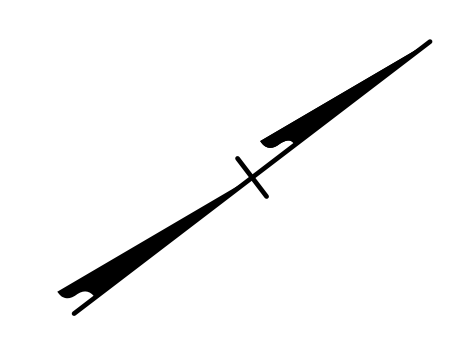
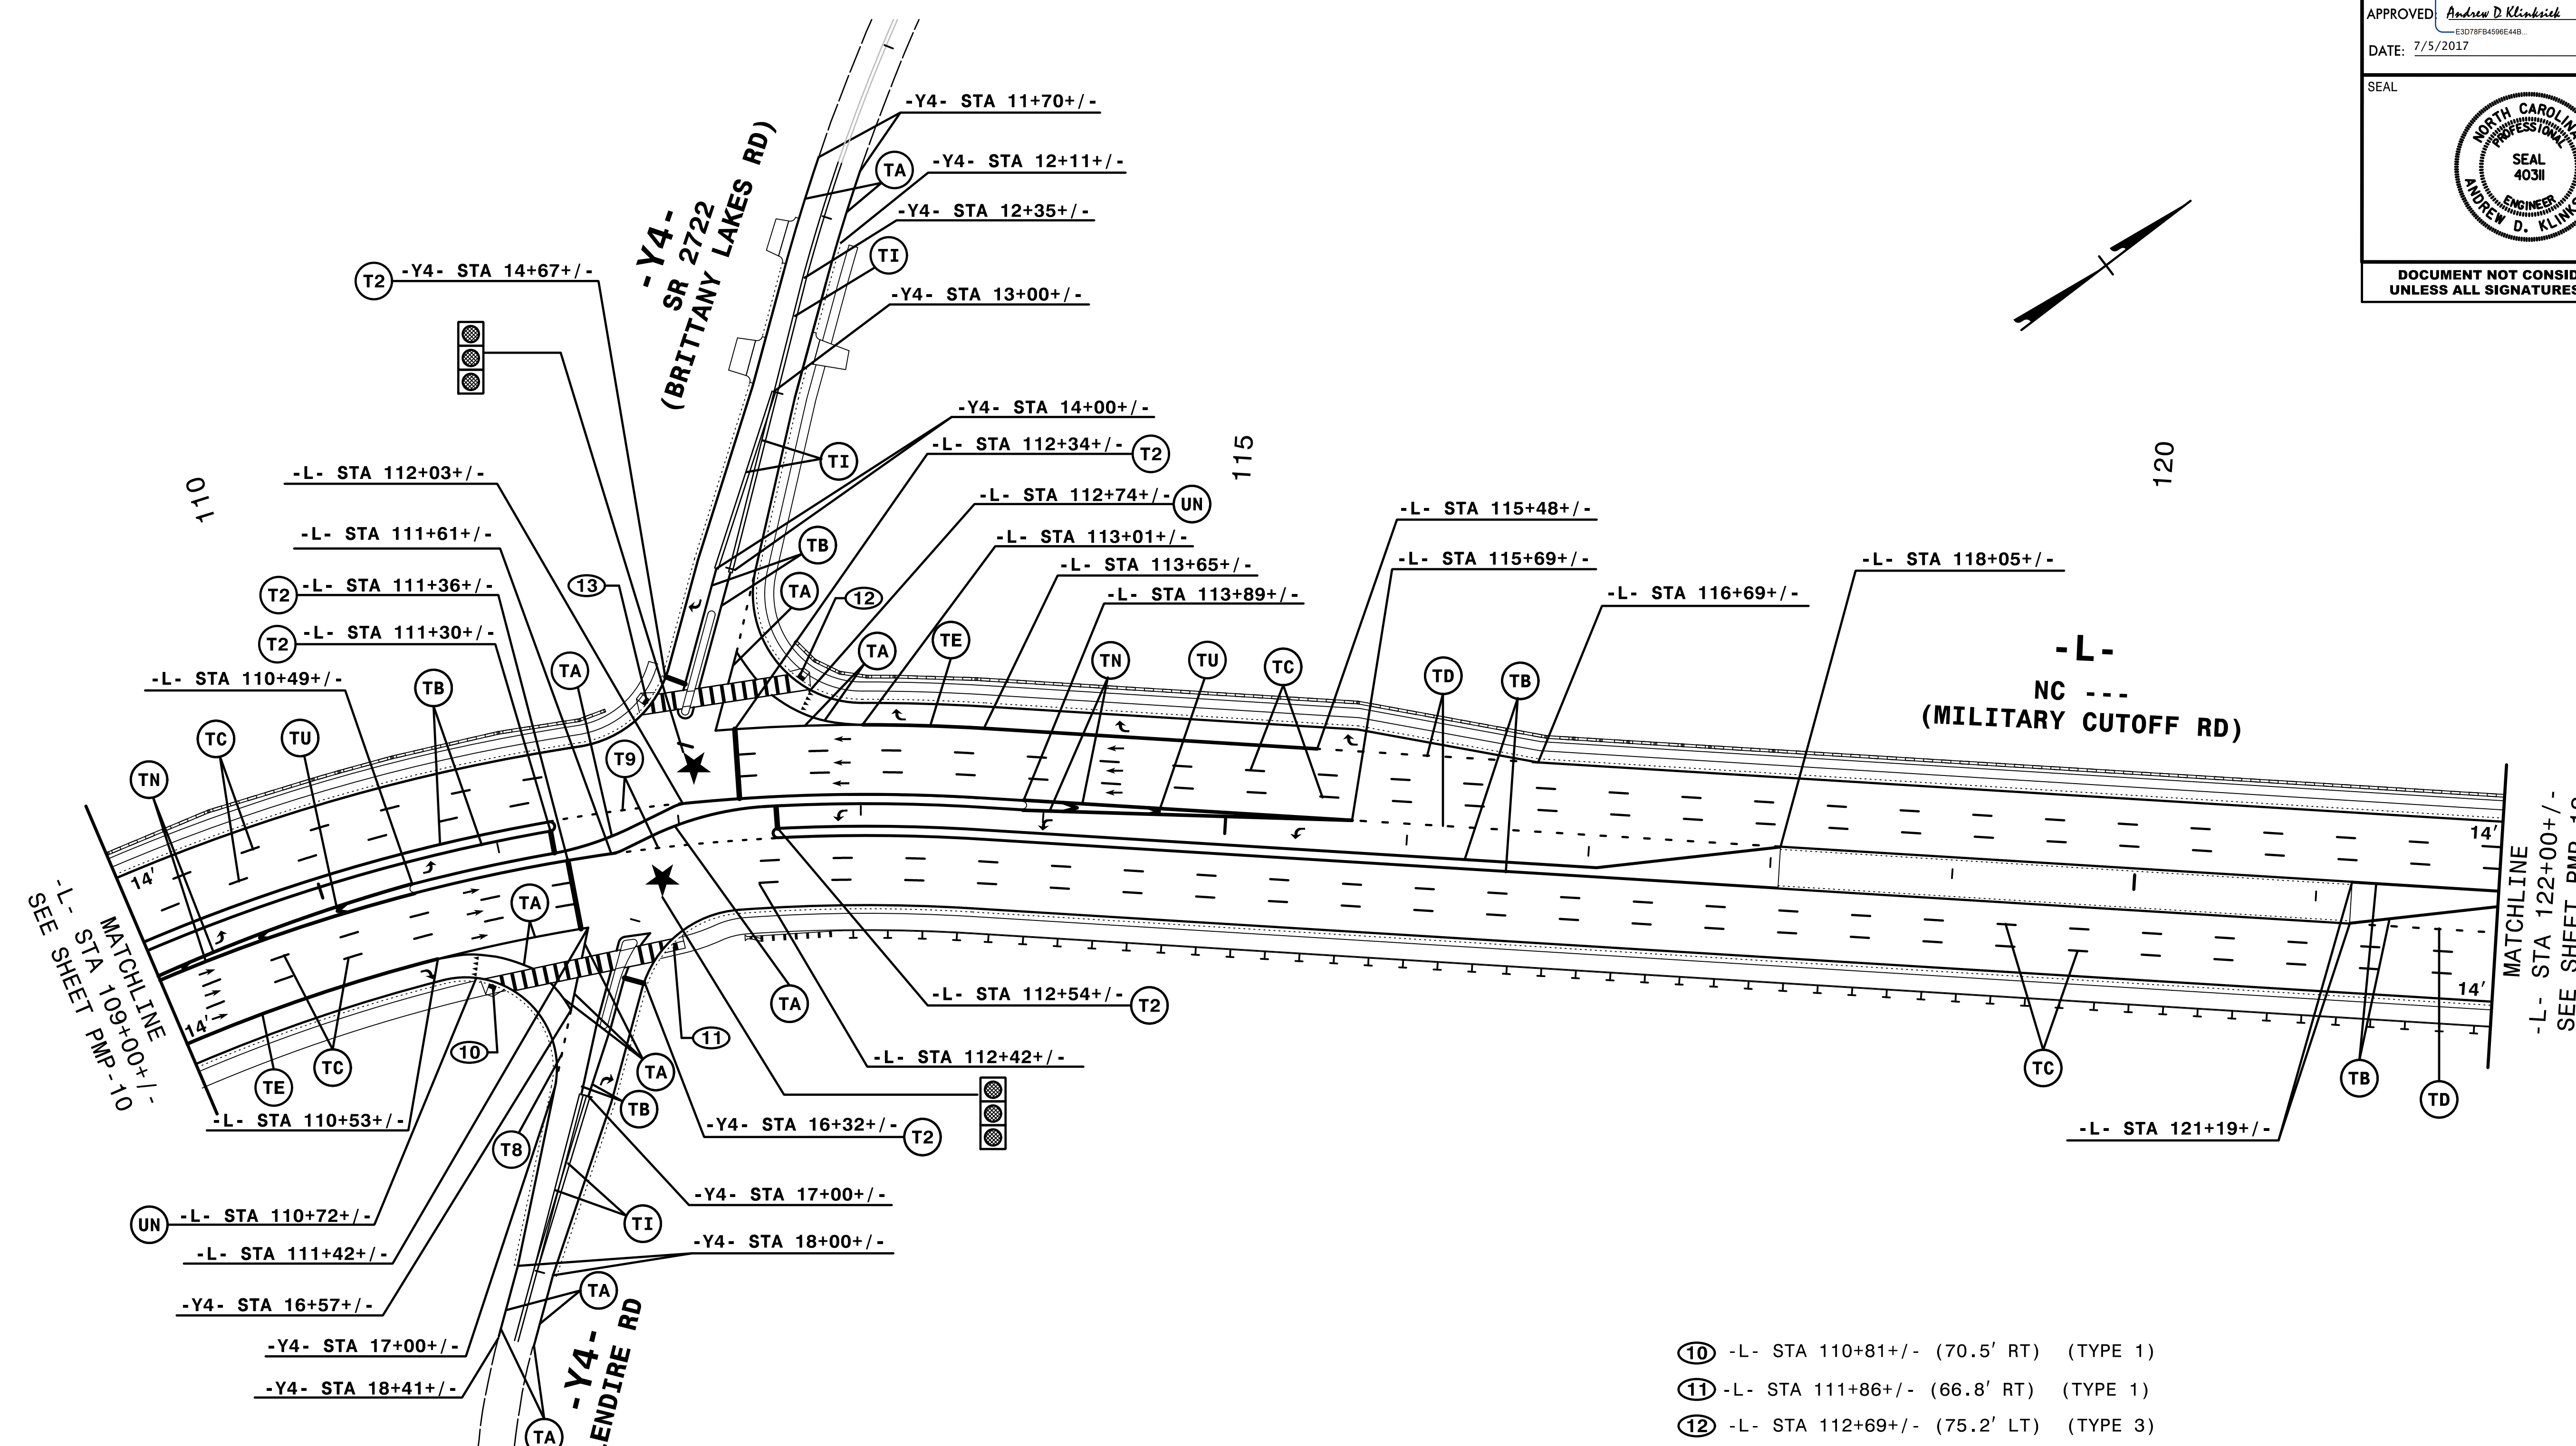


TIP NO. U-4751	SHEET NO. PMP-11
APPROVED: <i>Andrew D. Klinski</i> E3078F84586E44B	
DATE: 7/5/2017	
	
DOCUMENT NOT CONSIDERED FINAL UNLESS ALL SIGNATURES COMPLETED	



MATCHLINE
-L- STA 109+00+/-
SEE SHEET PMP-10

MATCHLINE
-L- STA 122+00+/-
SEE SHEET PMP-12

- ⑩ -L- STA 110+81+/- (70.5' RT) (TYPE 1)
- ⑪ -L- STA 111+86+/- (66.8' RT) (TYPE 1)
- ⑫ -L- STA 112+69+/- (75.2' LT) (TYPE 3)
- ⑬ -L- STA 111+90+/- (68.5' LT) (TYPE 1A)

NOTE: ALL LANE WIDTHS ARE 12' UNLESS OTHERWISE SHOWN.

SEE SHEET PMP-38 FOR STOP BAR AND CROSSWALK MARKING DETAIL

HNTB
 HNTB NORTH CAROLINA, P.C.
 343 E. Six Forks Road, Suite 200
 Raleigh, North Carolina 27609
 NC License No: C-1554
 (919) 546-8997

PAVEMENT MARKING DETAIL

7/5/2017
P:\PMP\U4751_PMP_11.dgn
HNTB