
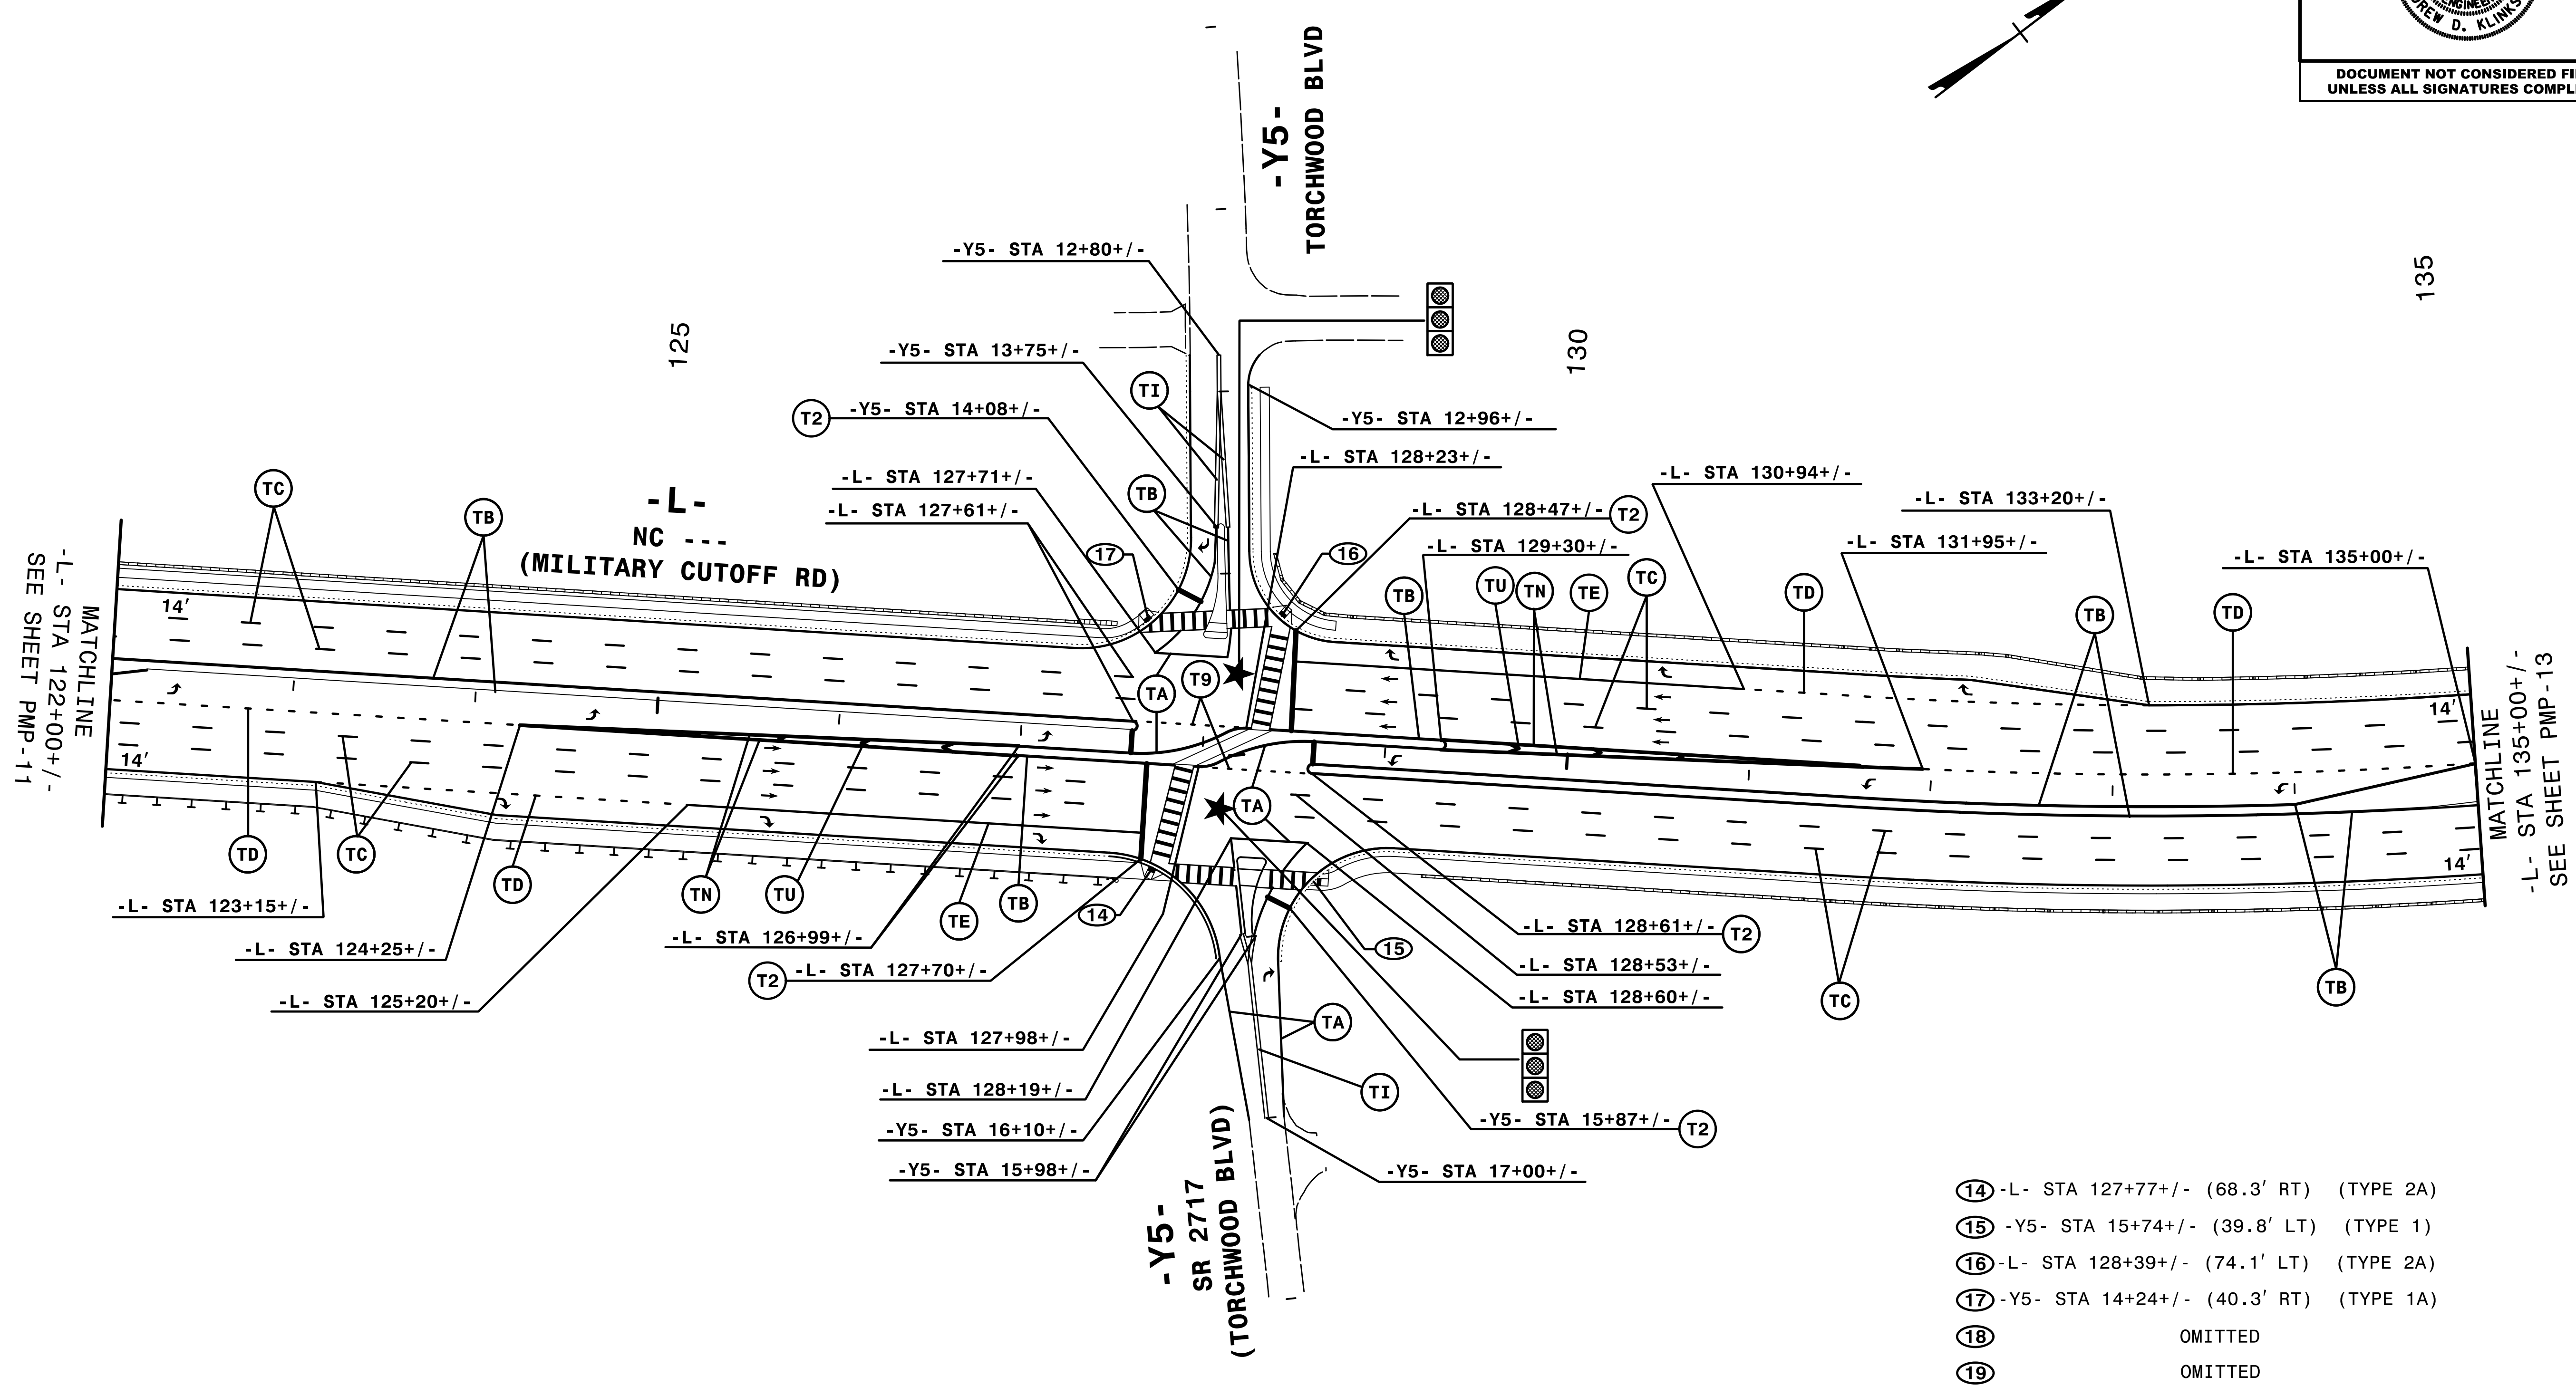


TIP NO. U-4751	SHEET NO. PMP-12
APPROVED: <i>Andrew D. Klinsky</i> E3078FB4586E44B	
DATE: 7/5/2017	
	
DOCUMENT NOT CONSIDERED FINAL UNLESS ALL SIGNATURES COMPLETED	



- ⑭ -L- STA 127+77+/- (68.3' RT) (TYPE 2A)
- ⑮ -Y5- STA 15+74+/- (39.8' LT) (TYPE 1)
- ⑯ -L- STA 128+39+/- (74.1' LT) (TYPE 2A)
- ⑰ -Y5- STA 14+24+/- (40.3' RT) (TYPE 1A)
- ⑱ OMITTED
- ⑲ OMITTED

SEE SHEET PMP-38 FOR STOP BAR AND CROSSWALK MARKING DETAIL

NOTE: ALL LANE WIDTHS ARE 12' UNLESS OTHERWISE SHOWN.

HNTB
 HNTB NORTH CAROLINA, P.C.
 343 E. Six Forks Road, Suite 200
 Raleigh, North Carolina 27609
 NC License No: C-1554
 (919) 546-8997

PAVEMENT MARKING DETAIL

7/5/2017
PMP-U4751_PMP_12.dgn
HNTB