
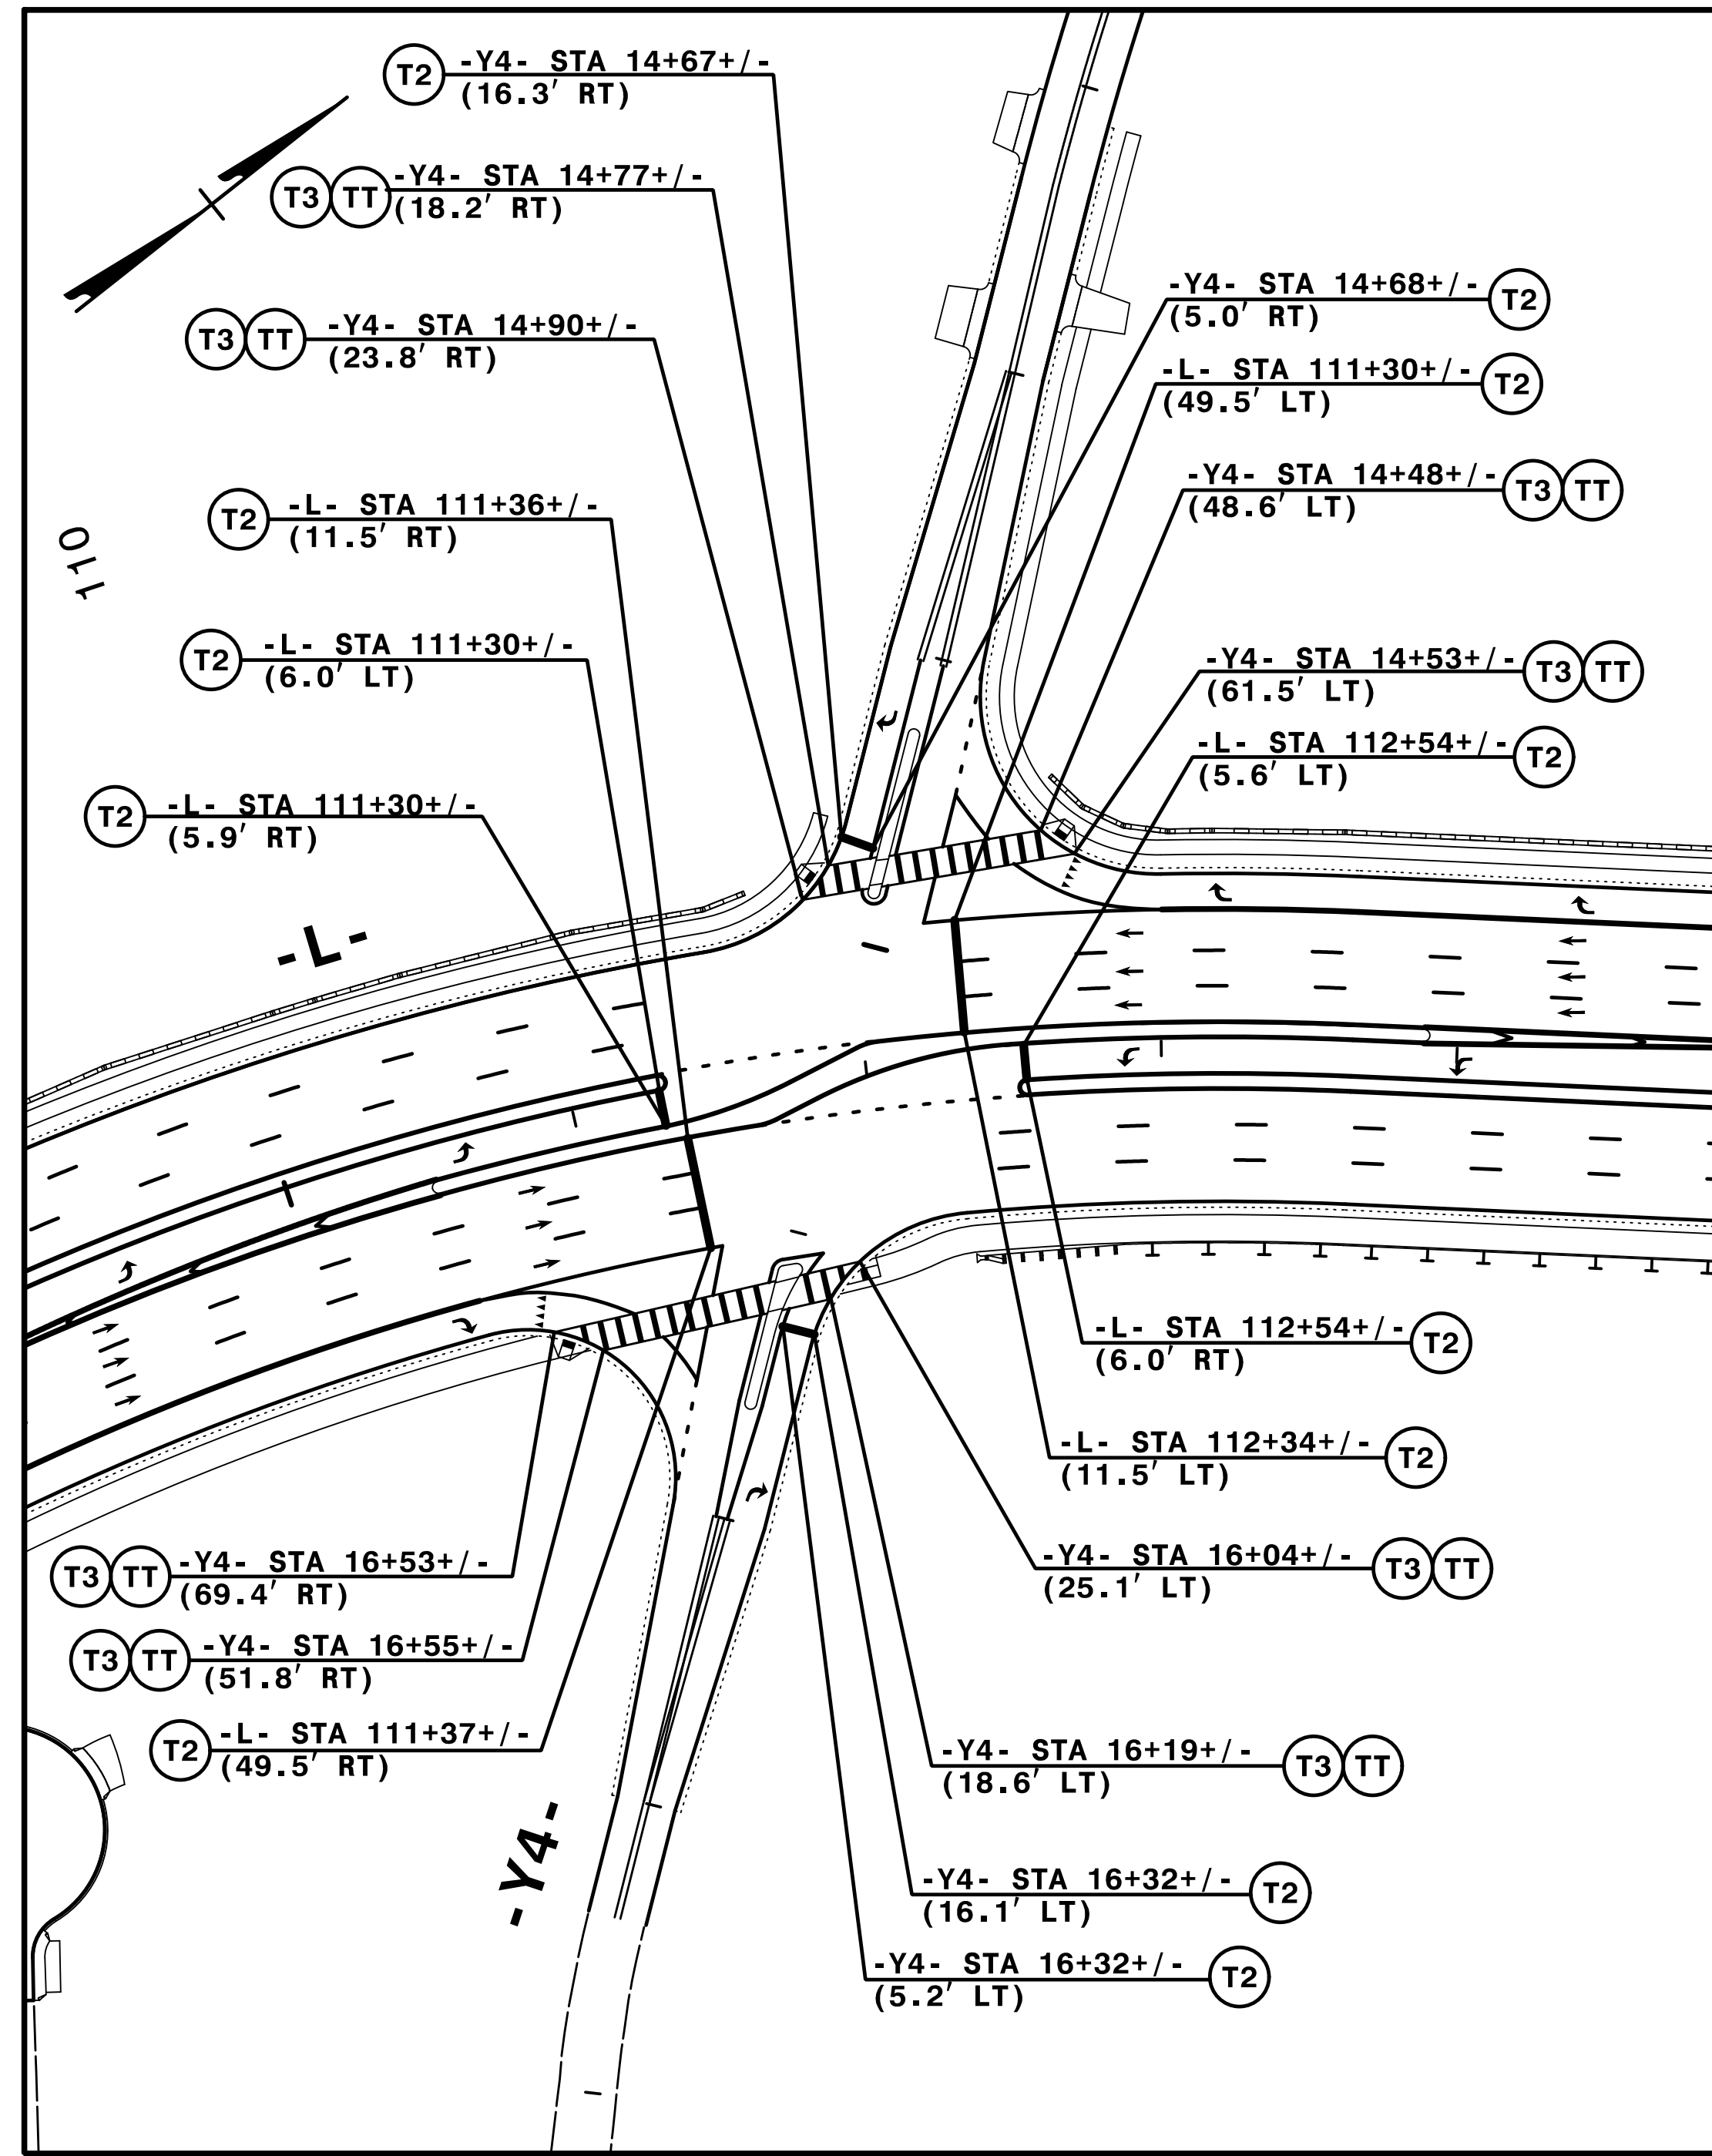


TIP NO. U-4751	SHEET NO. PMP-38
APPROVED: <i>Andrew D. Klinck</i> E3078FB4586E44B	
DATE: 7/5/2017	
	
DOCUMENT NOT CONSIDERED FINAL UNLESS ALL SIGNATURES COMPLETED	


-L- (NC---) / -Y4- (SR 2722)

SEE SHEET PMP-2 FOR CROSSWALK DETAILS
SEE SHEET PMP-11 FOR ADDITIONAL STATIONING




-L- (NC---) / -Y5- (TORCHWOOD BLVD)

SEE SHEET PMP-2 FOR CROSSWALK DETAILS
SEE SHEET PMP-12 FOR ADDITIONAL STATIONING

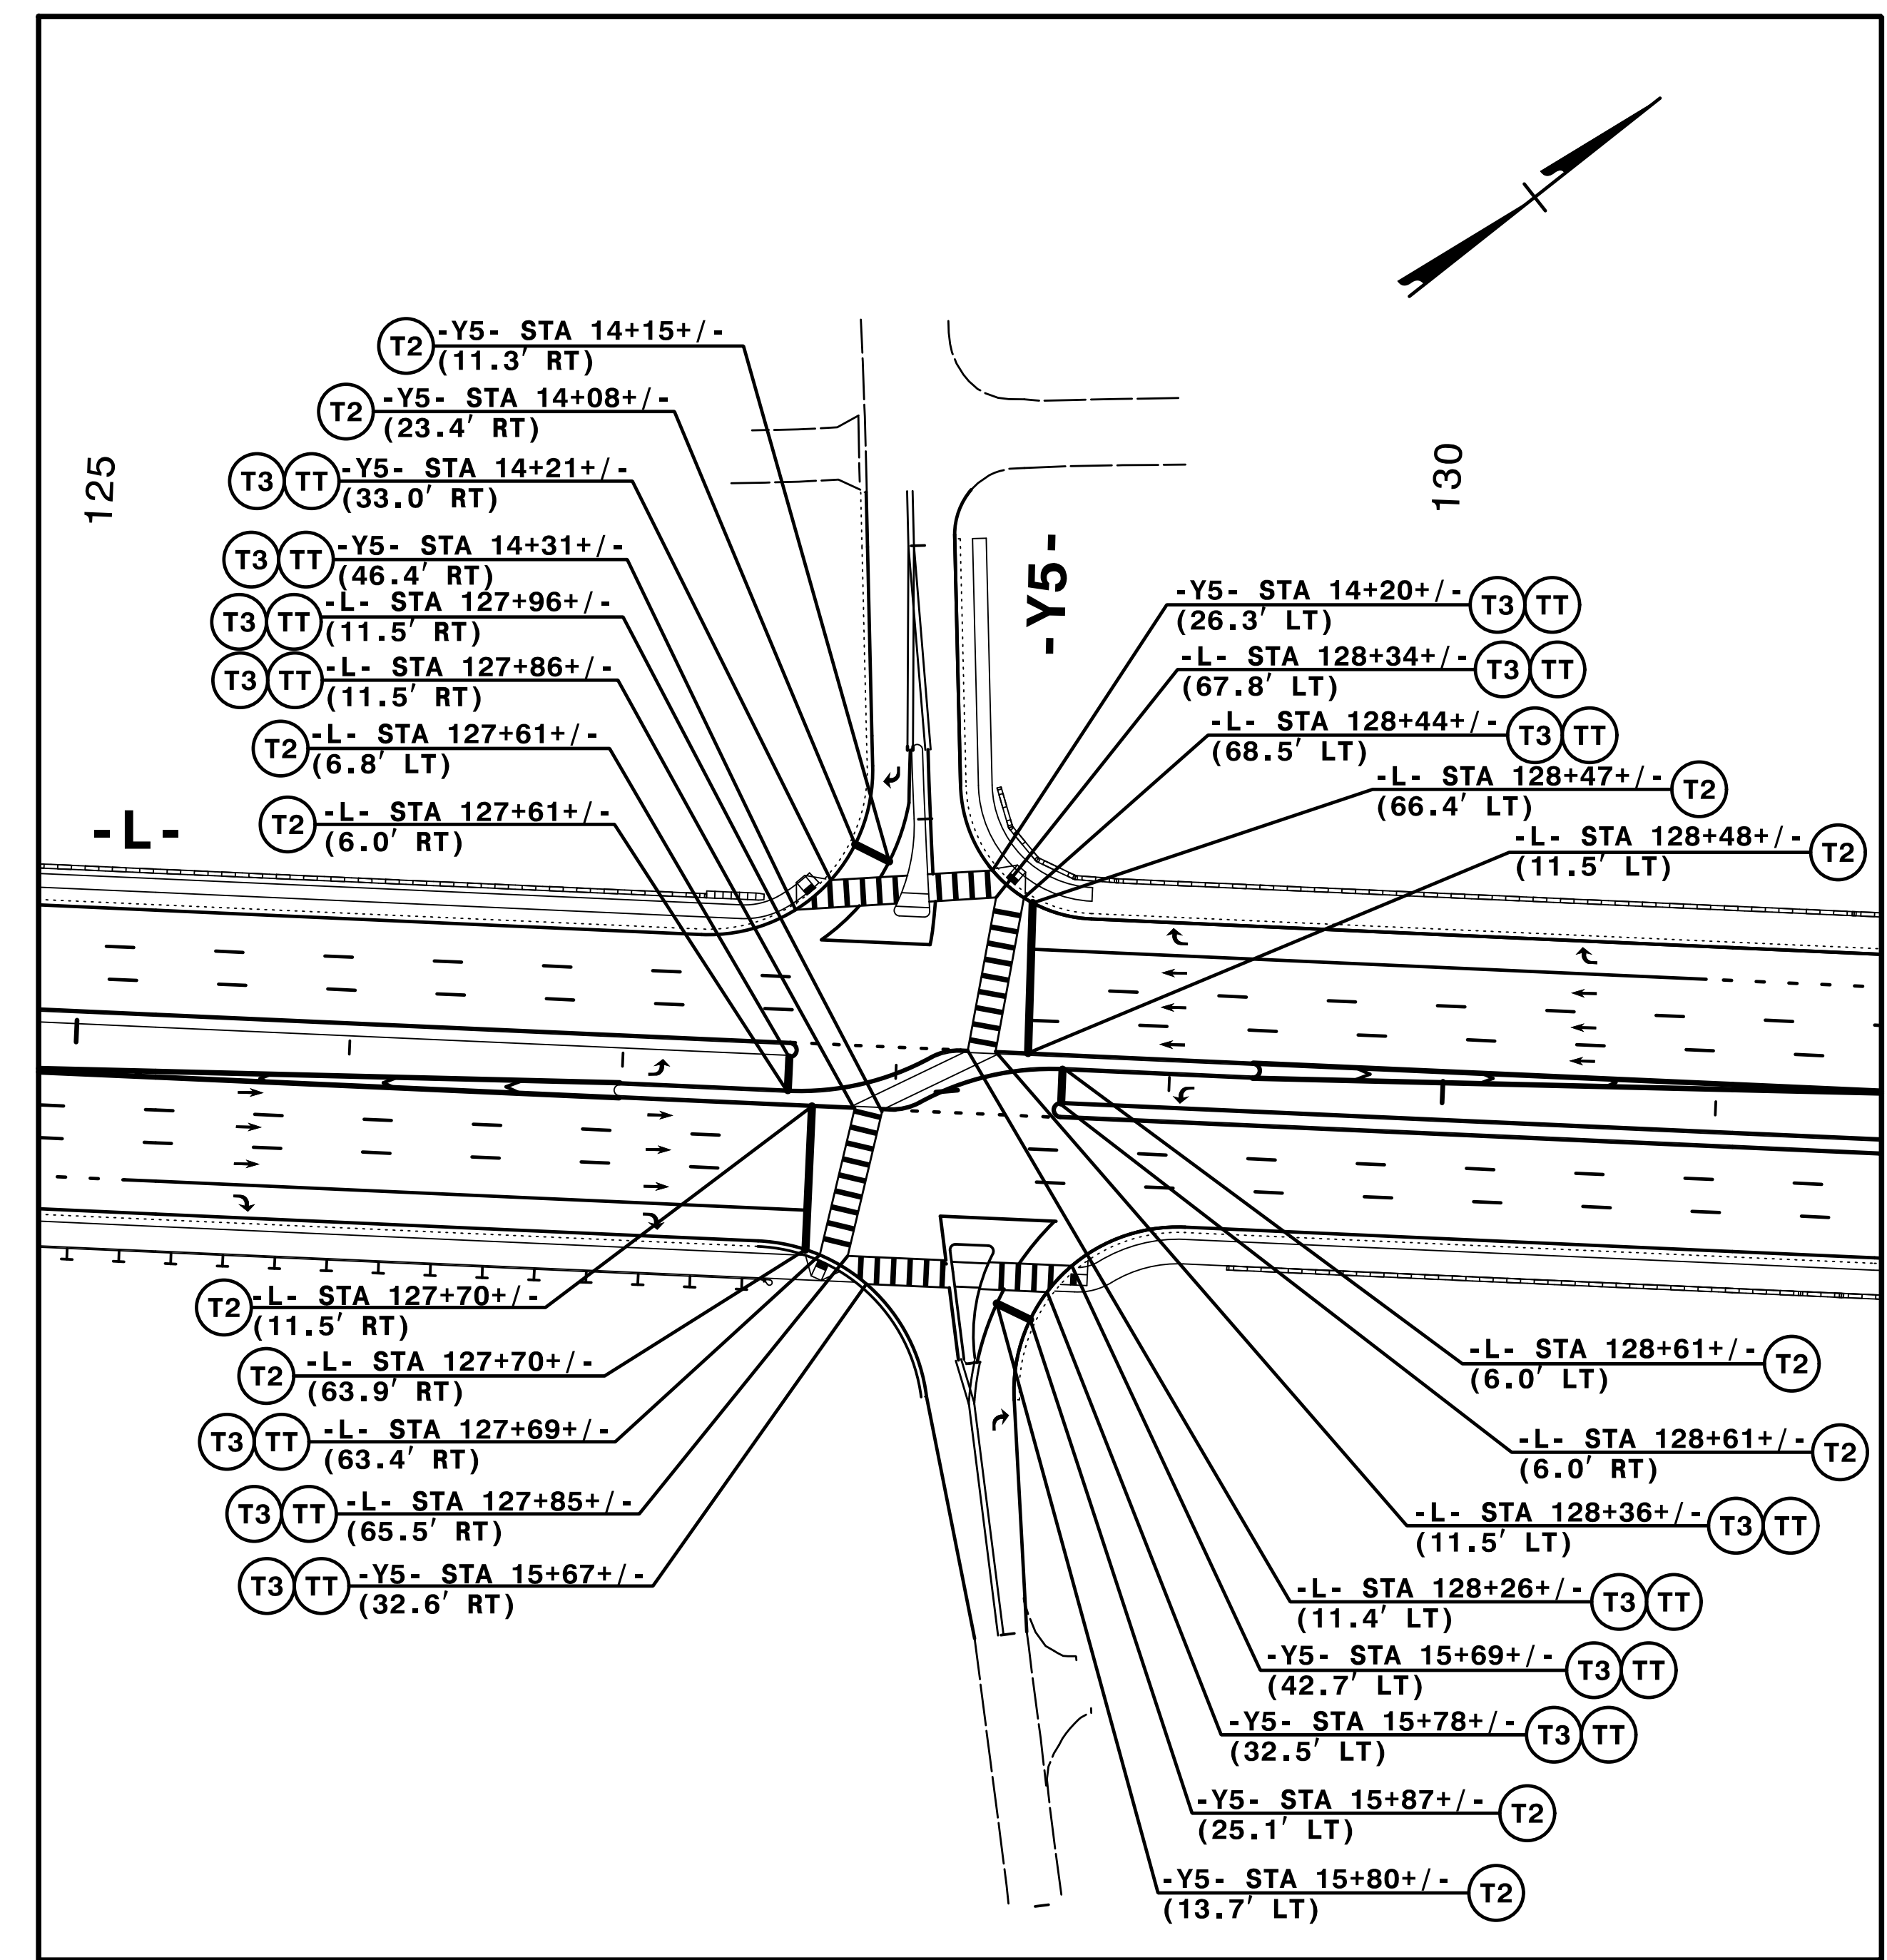

7/5/2017
PMP-U4751_PMP_38.dgn
HNTB

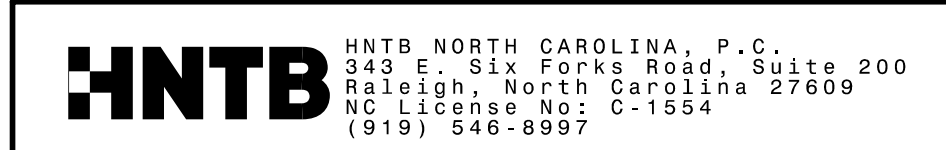

**PAVEMENT MARKING DETAIL
STOP BAR AND CROSSWALK
LOCATIONS**