
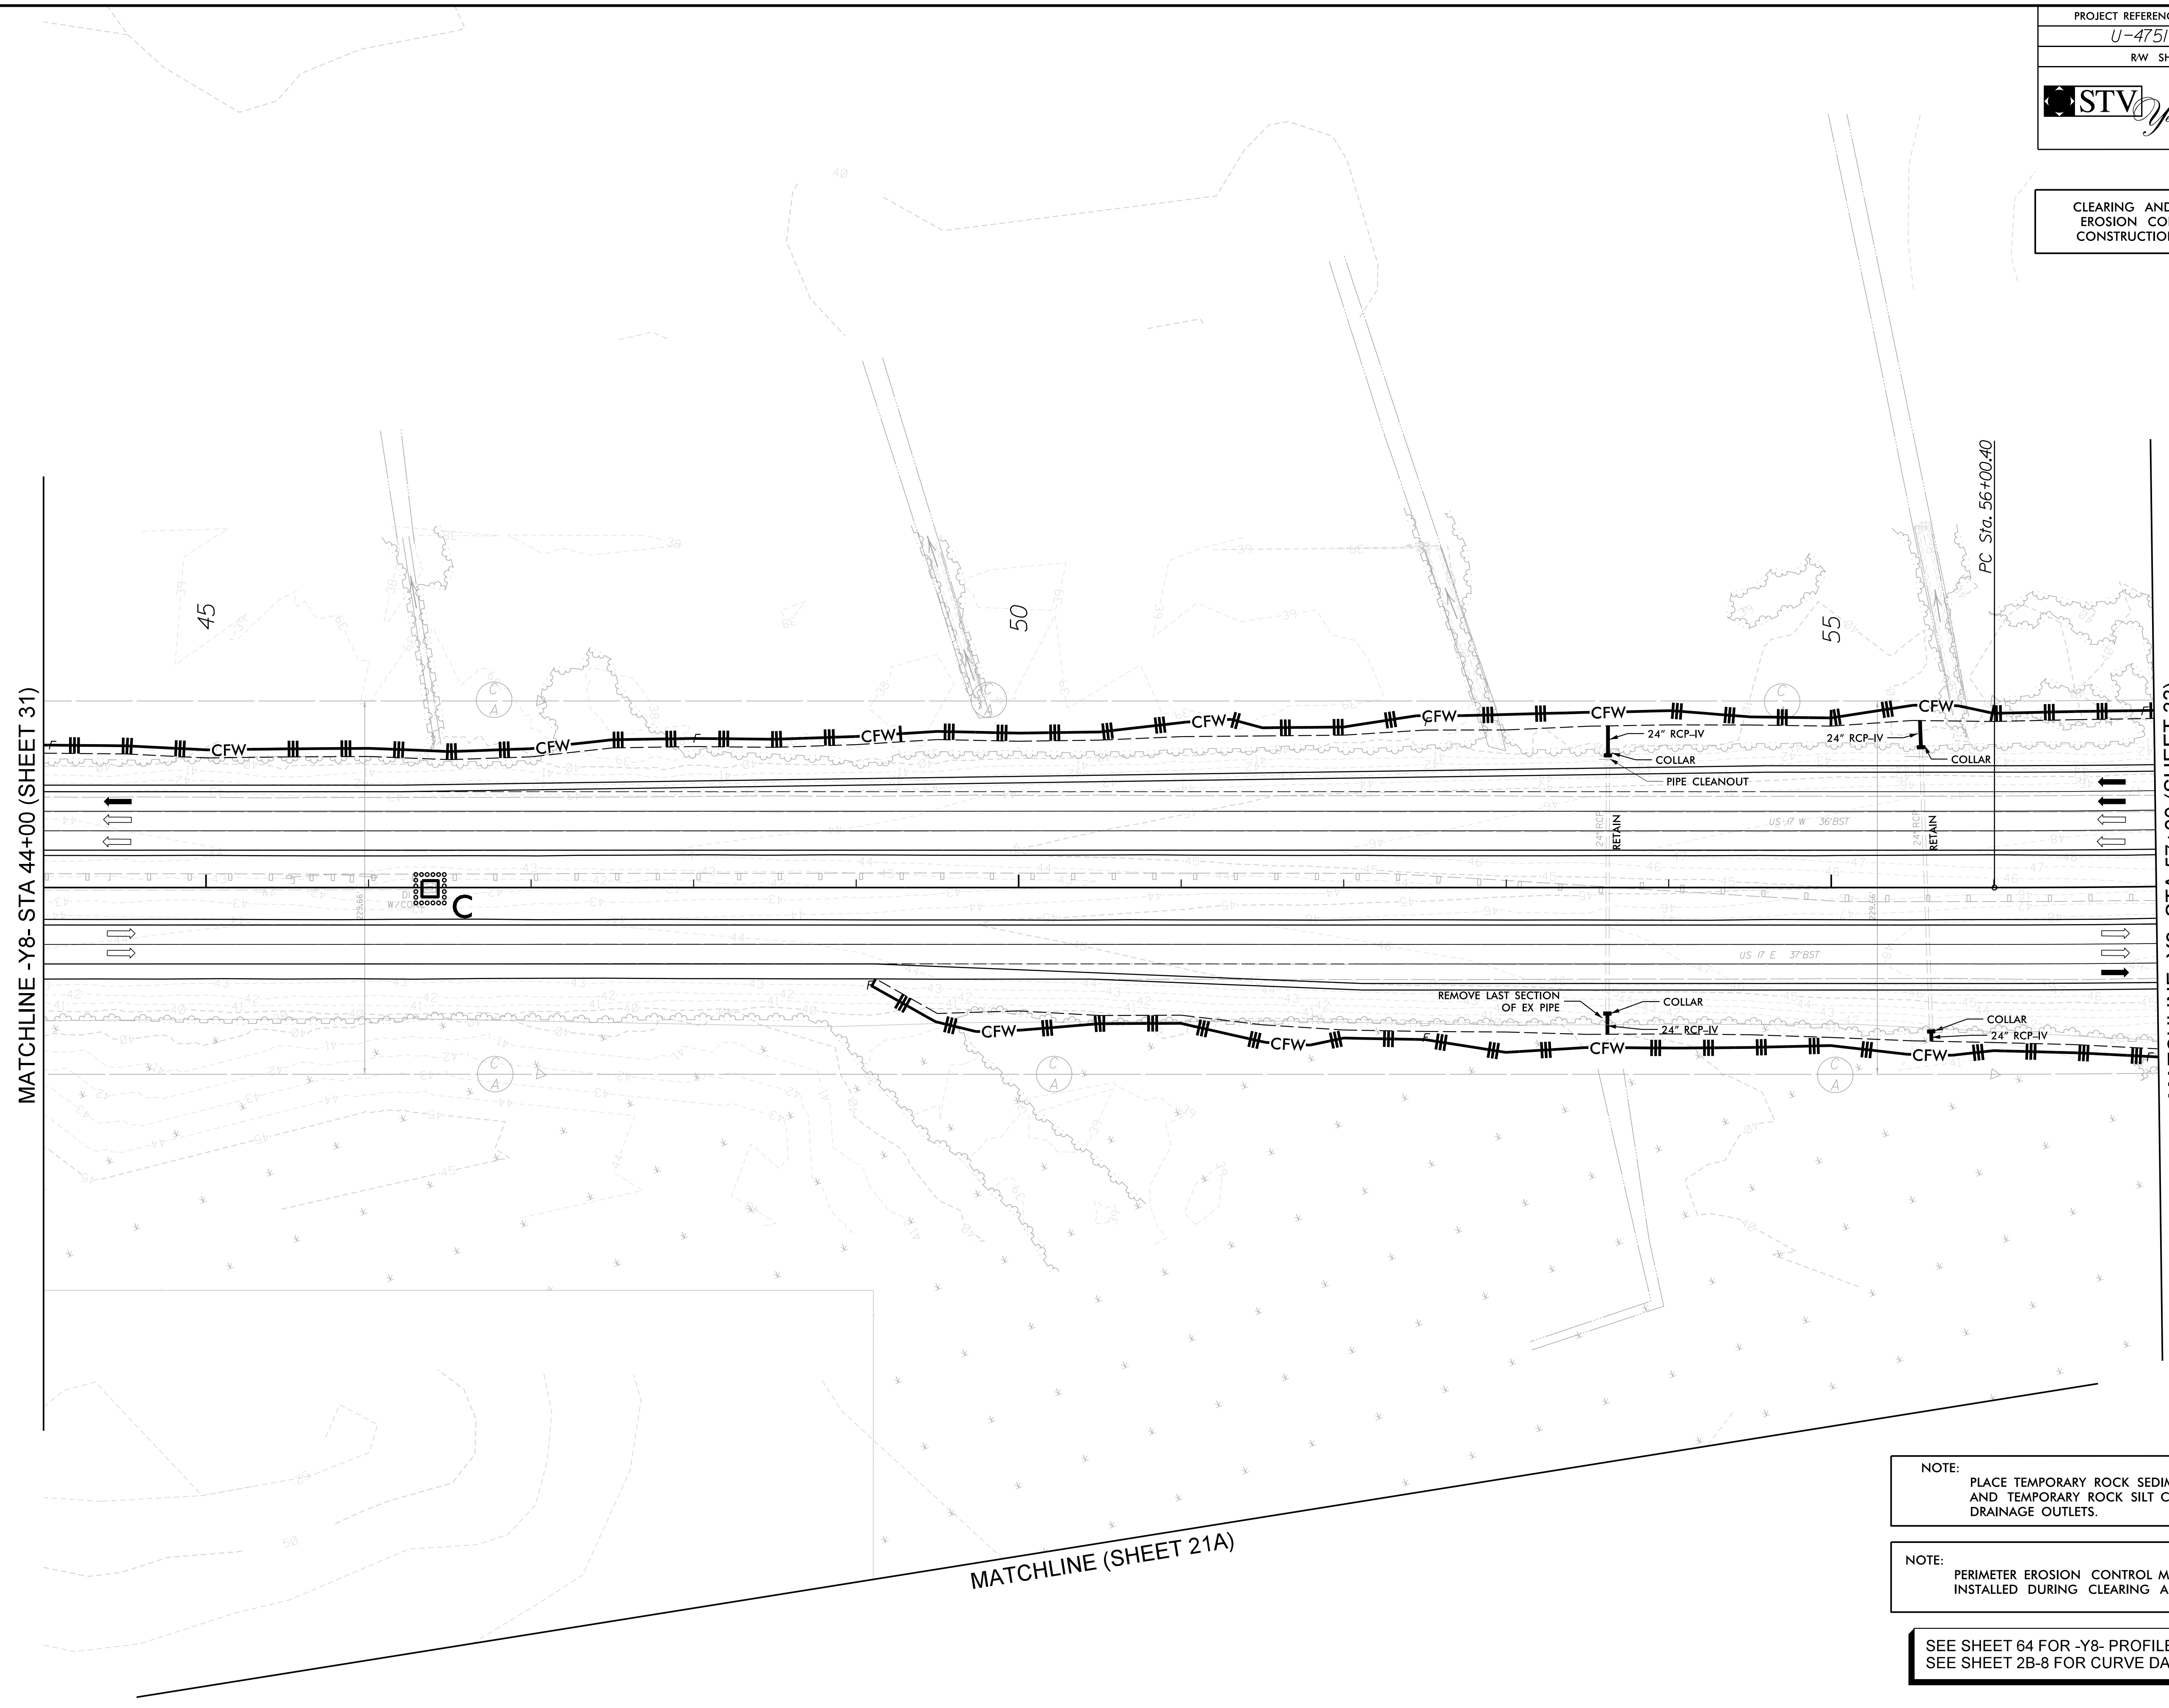


CLEARING AND GRUBBING
 EROSION CONTROL FOR
 CONSTRUCTION SHEET 32

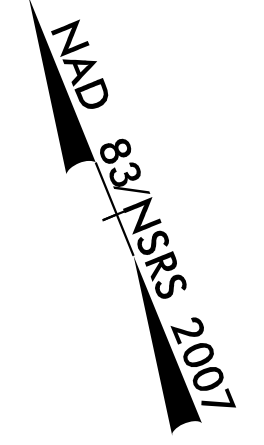

MATCHLINE -Y8- STA 44+00 (SHEET 31)

MATCHLINE -Y8- STA 57+00 (SHEET 33)

MATCHLINE (SHEET 21A)

NOTE:
 PLACE TEMPORARY ROCK SEDIMENT DAMS TYPE - B
 AND TEMPORARY ROCK SILT CHECKS TYPE - A AT
 DRAINAGE OUTLETS.

NOTE:
 PERIMETER EROSION CONTROL MEASURES SHALL BE
 INSTALLED DURING CLEARING AND GRUBBING PHASE.

SEE SHEET 64 FOR -Y8- PROFILE
 SEE SHEET 2B-8 FOR CURVE DATA