
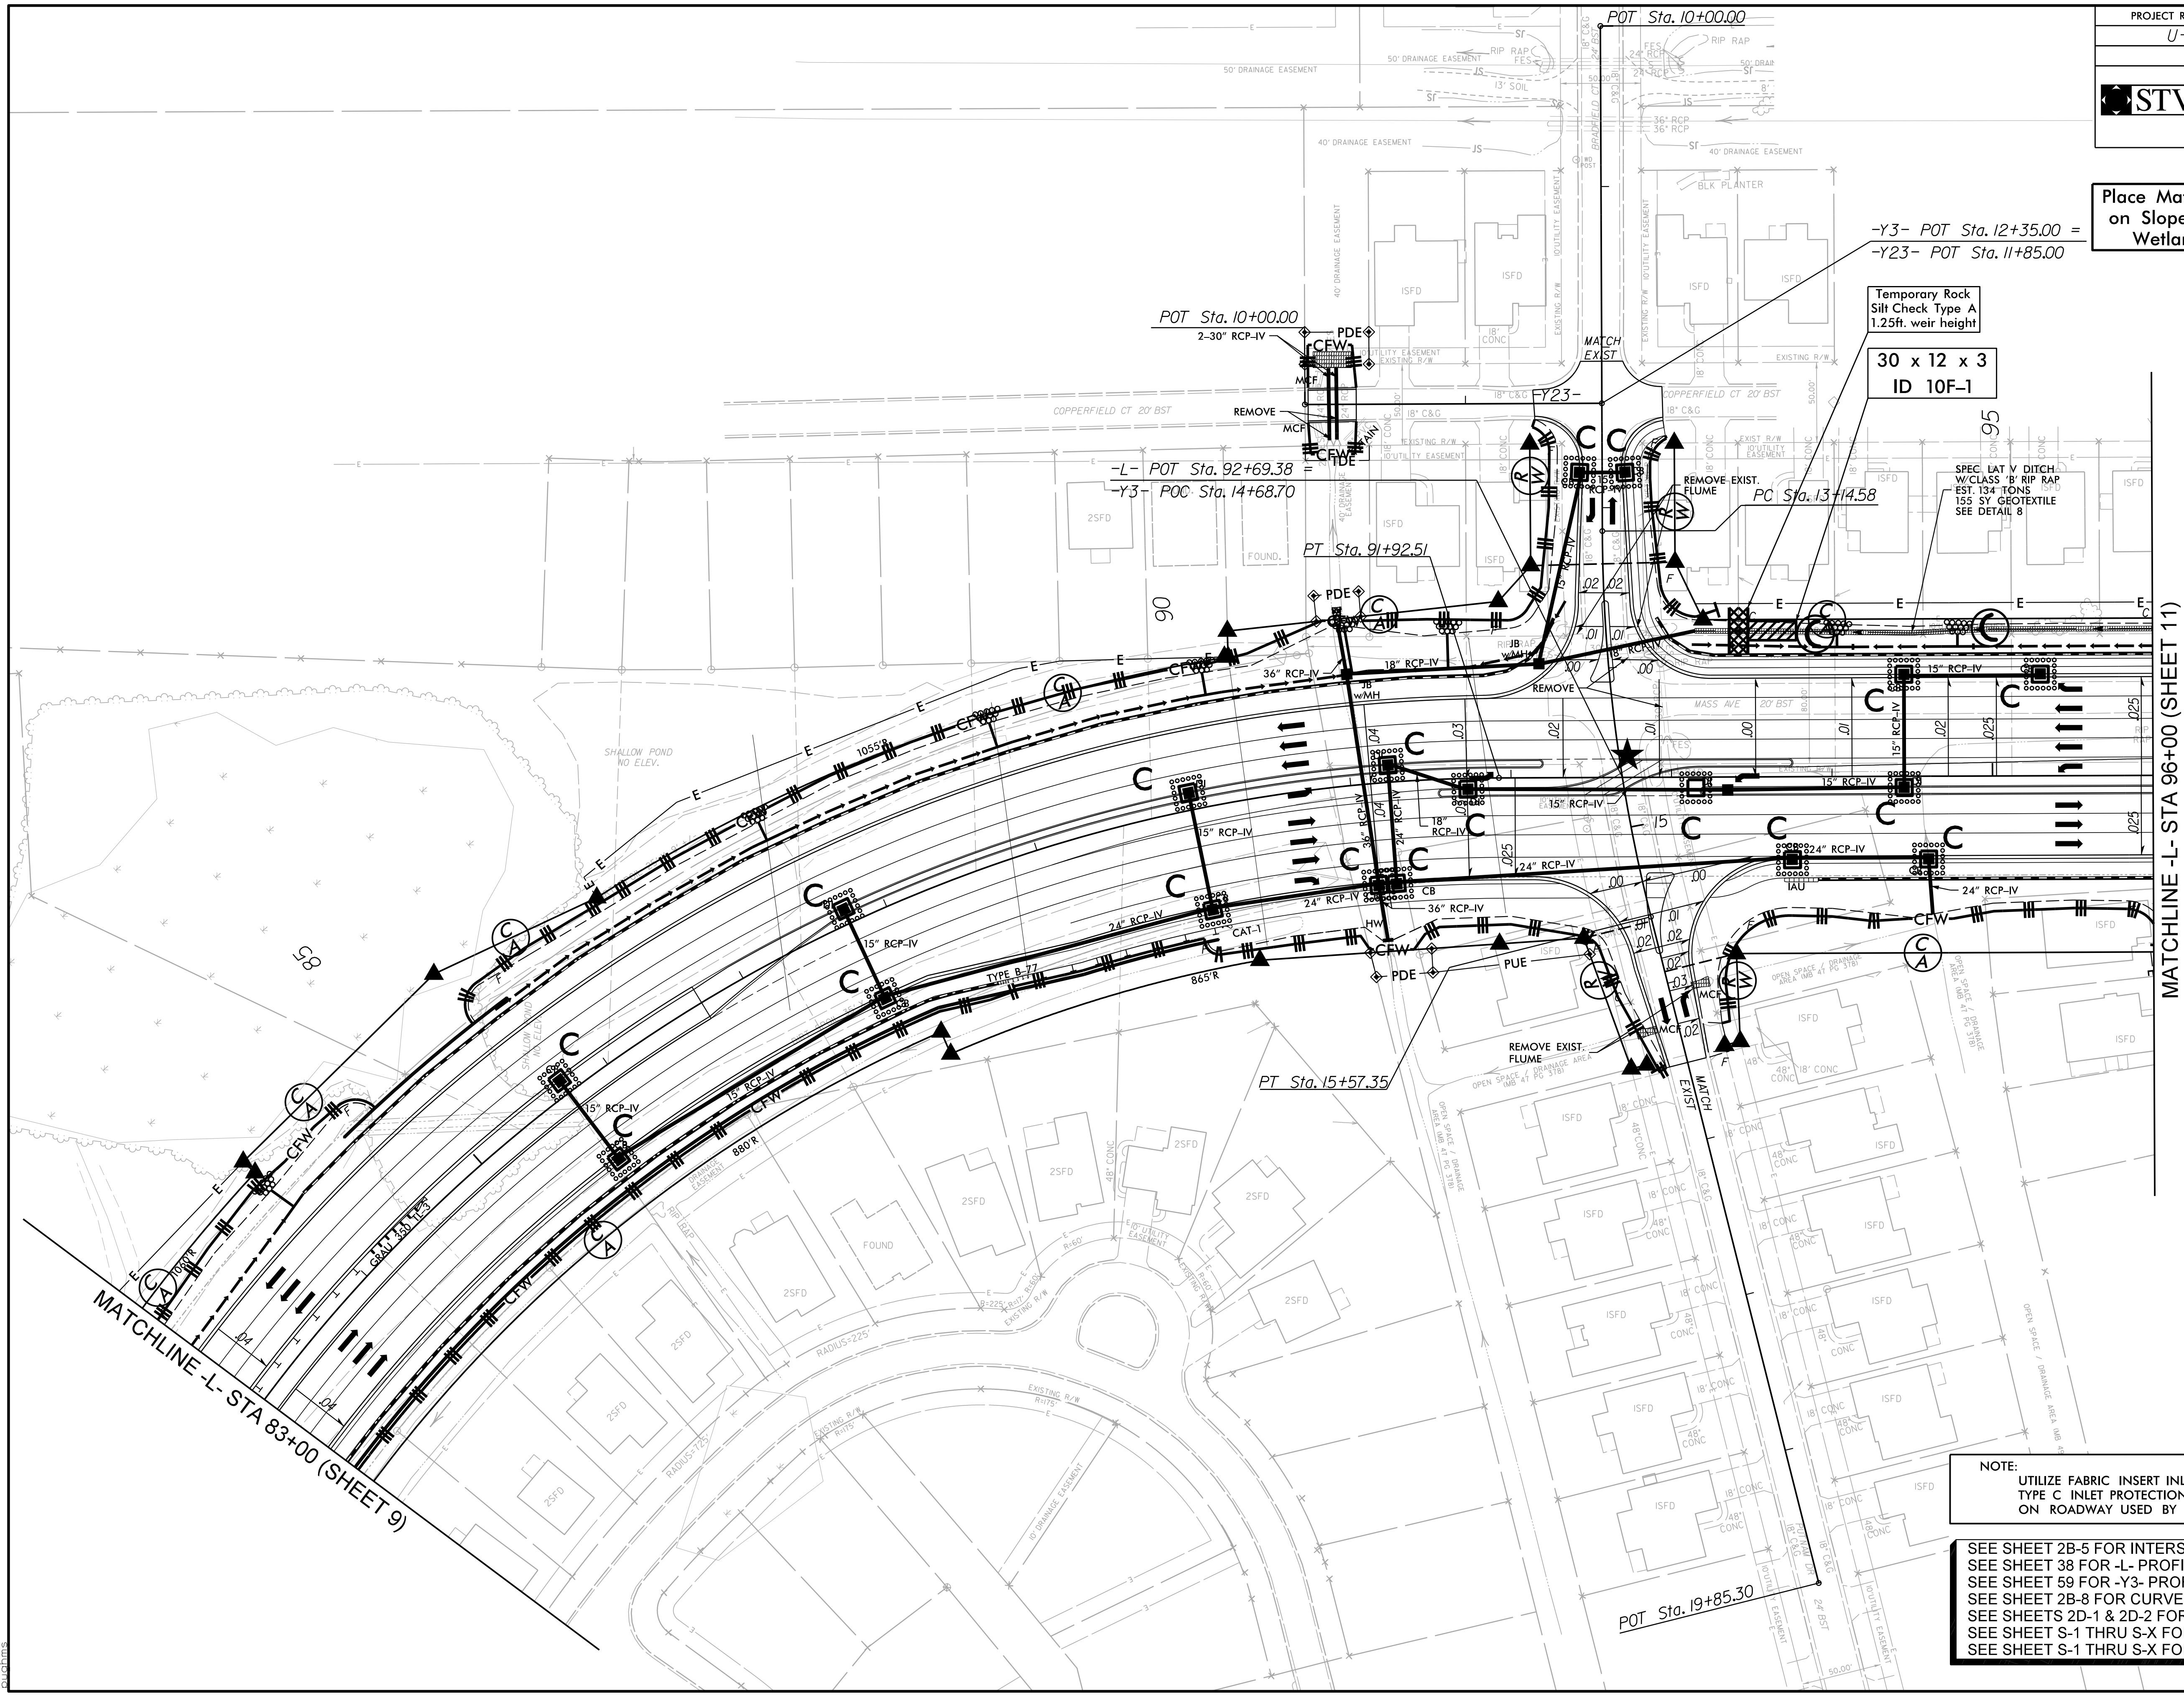


Place Matting for Erosion Control on Slopes Adjacent to Permitted Wetlands as Work Allows.

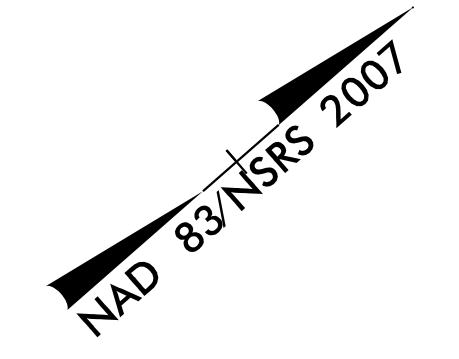

Temporary Rock Silt Check Type A 1.25ft. weir height
 30 x 12 x 3 ID 10F-1

SPEC LAT V DITCH W/CLASS 'B' RIP RAP EST. 134 TONS 155 SY GEOTEXTILE SEE DETAIL 8

NOTE: UTILIZE FABRIC INSERT INLET PROTECTION IN LIEU OF TYPE C INLET PROTECTION WHERE WATER MIGHT POND ON ROADWAY USED BY PUBLIC TRAFFIC.

SEE SHEET 2B-5 FOR INTERSECTION DETAILS
 SEE SHEET 38 FOR -L- PROFILE
 SEE SHEET 59 FOR -Y3- PROFILE
 SEE SHEET 2B-8 FOR CURVE DATA
 SEE SHEETS 2D-1 & 2D-2 FOR DITCH DETAILS
 SEE SHEET S-1 THRU S-X FOR RETAINING WALL PLANS
 SEE SHEET S-1 THRU S-X FOR NOISE WALL PLANS