
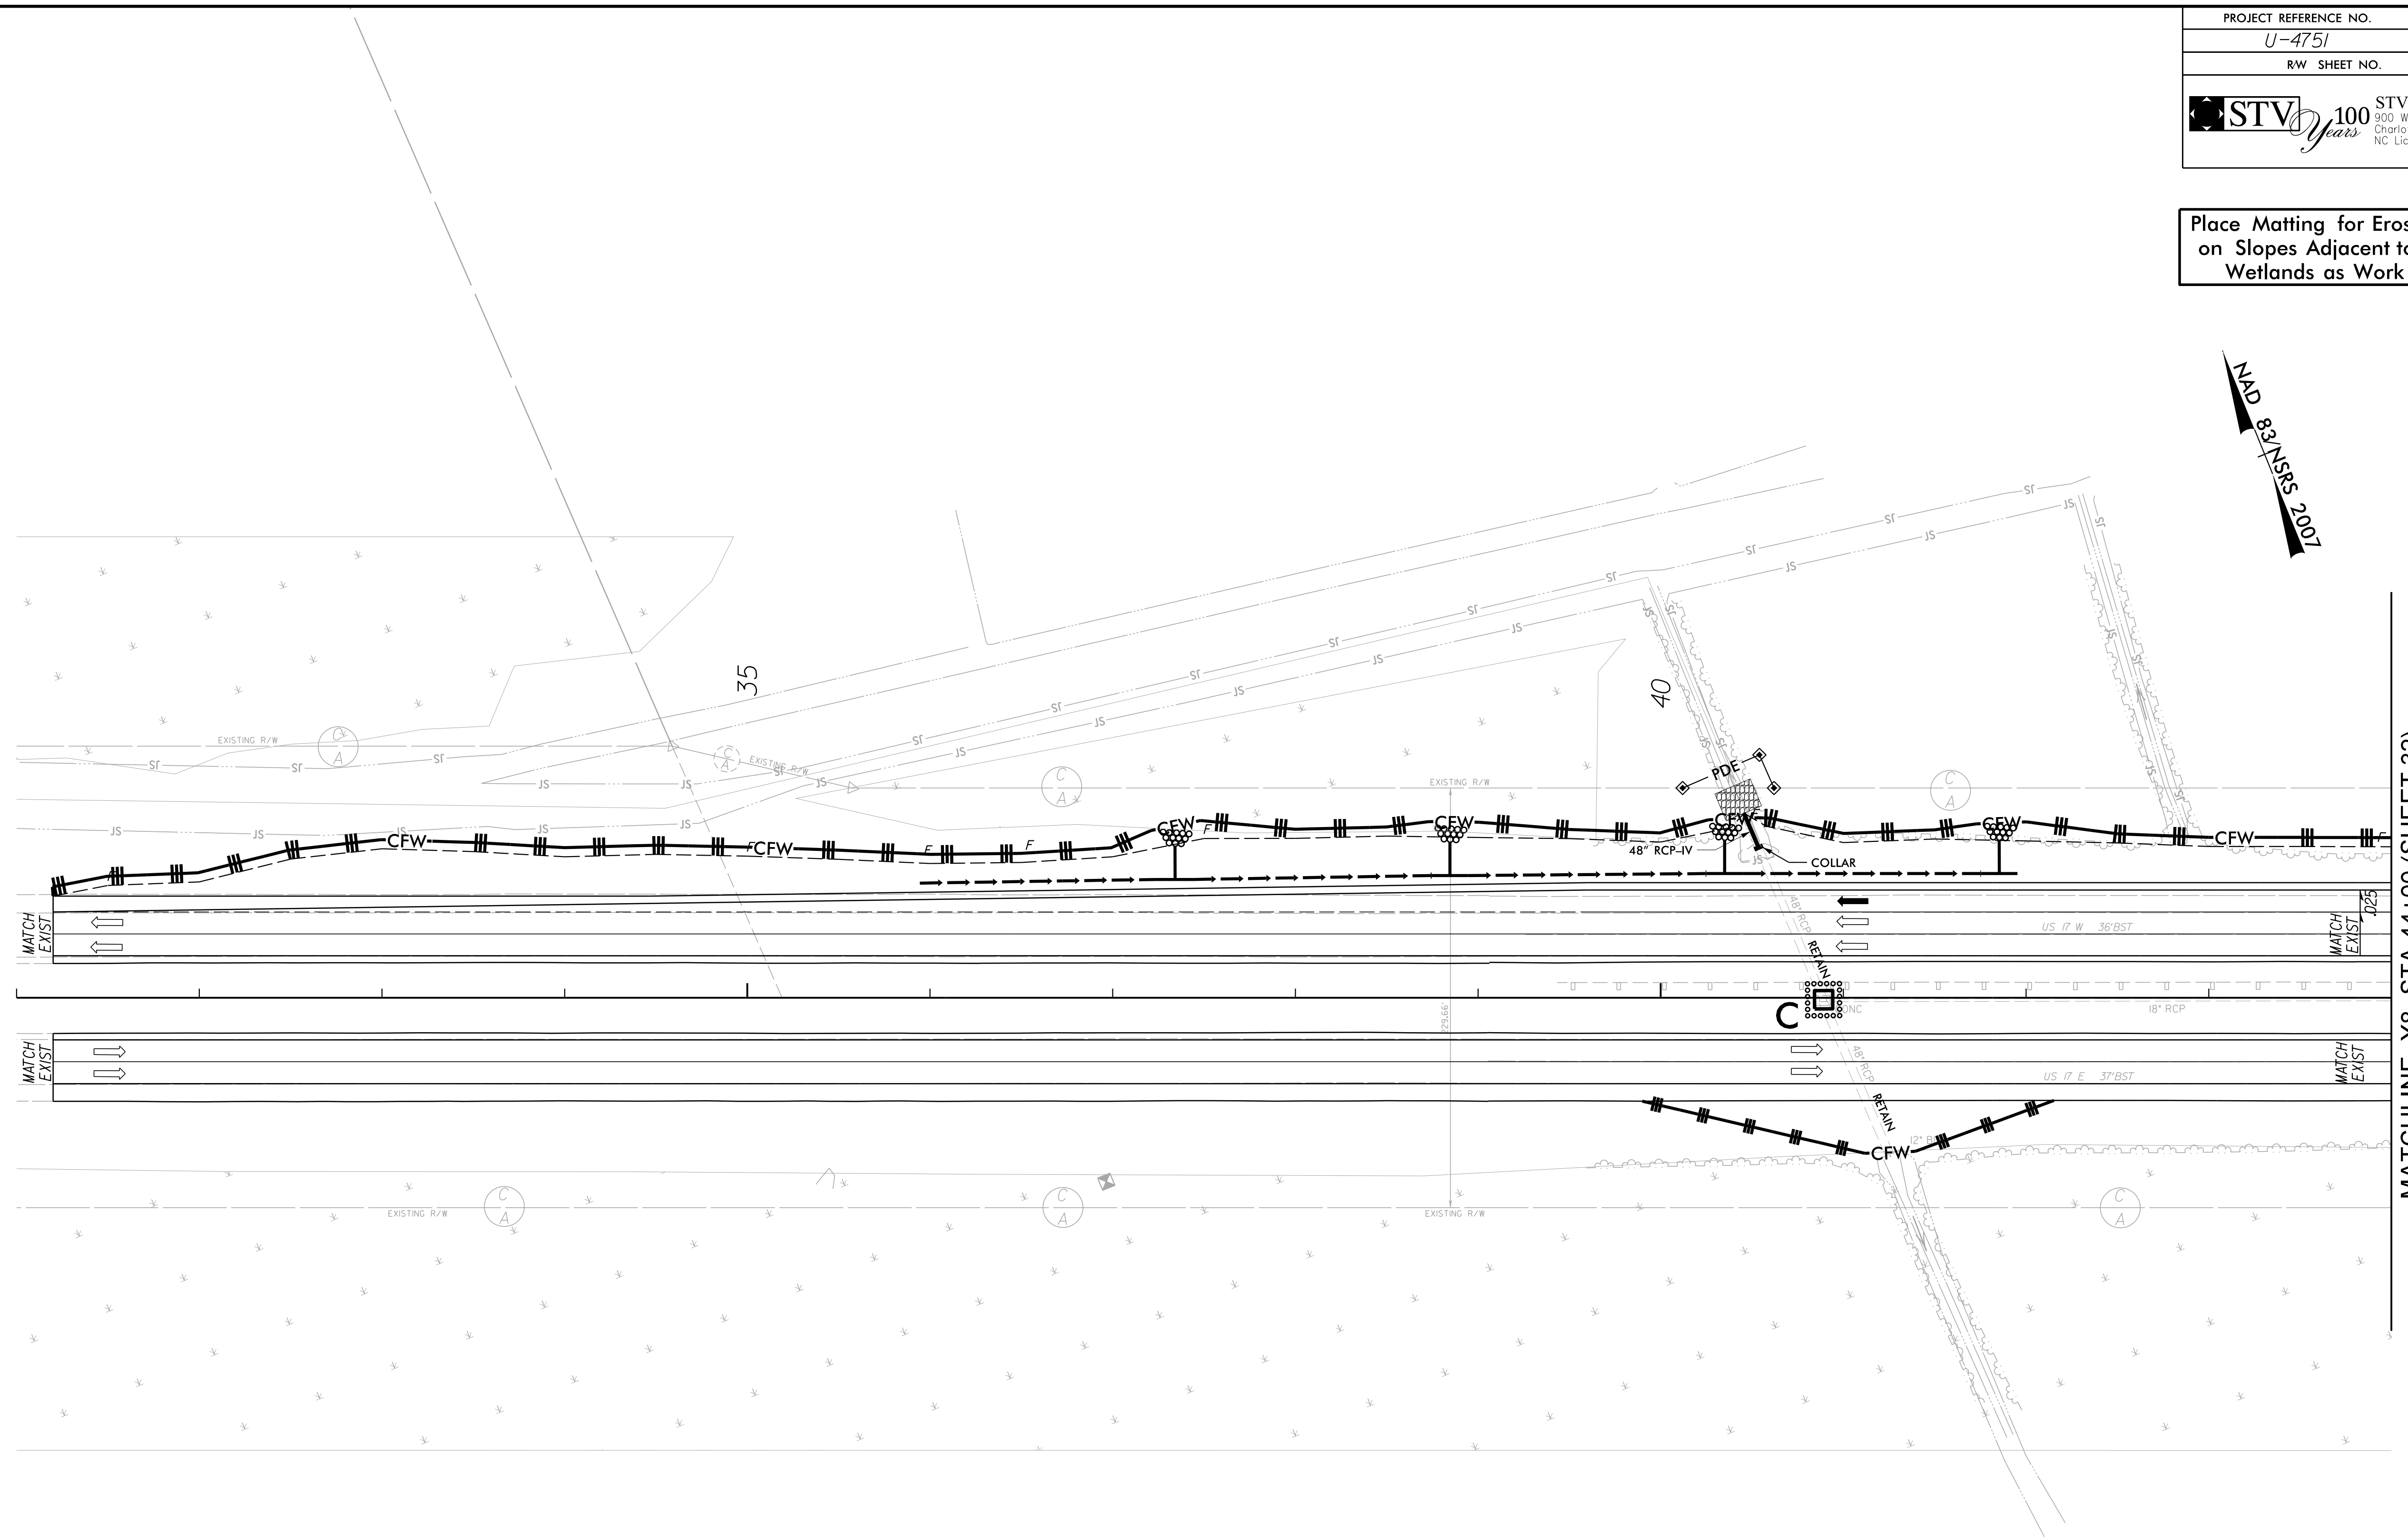


Place Matting for Erosion Control on Slopes Adjacent to Permitted Wetlands as Work Allows.

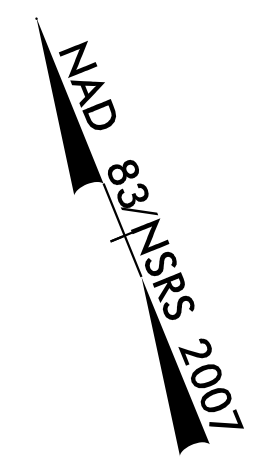

MATCHLINE -Y8- STA 44+00 (SHEET 32)

SEE SHEET 64 FOR -Y8- PROFILE
SEE SHEET 2B-8 FOR CURVE DATA