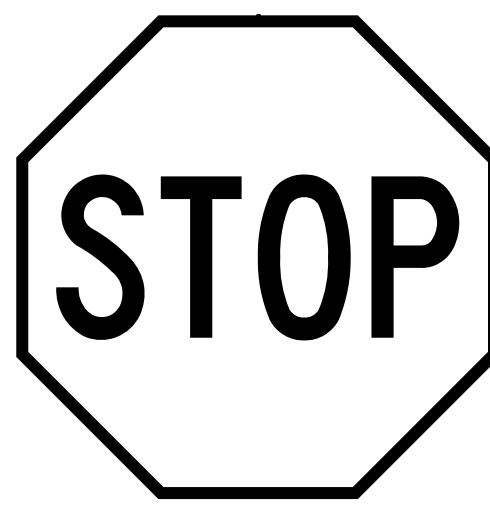
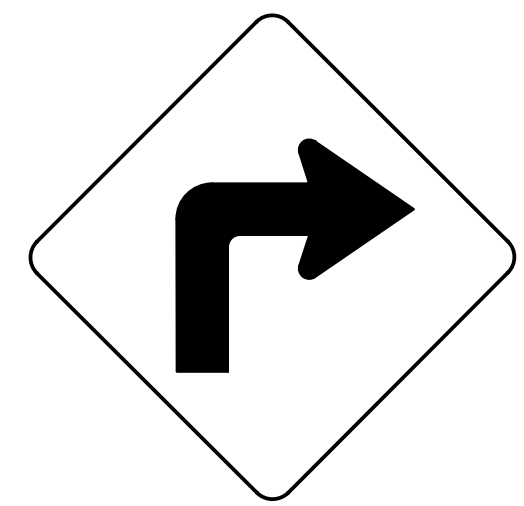

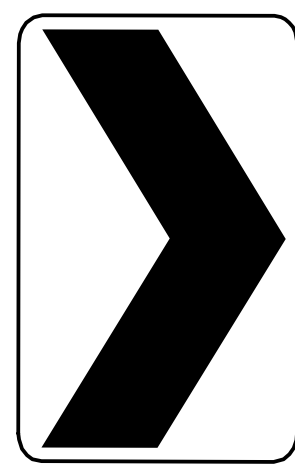



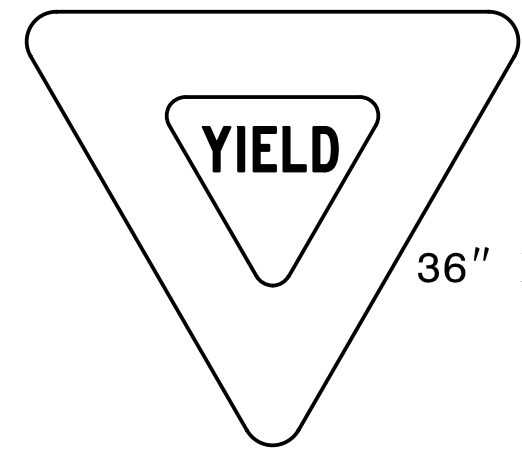
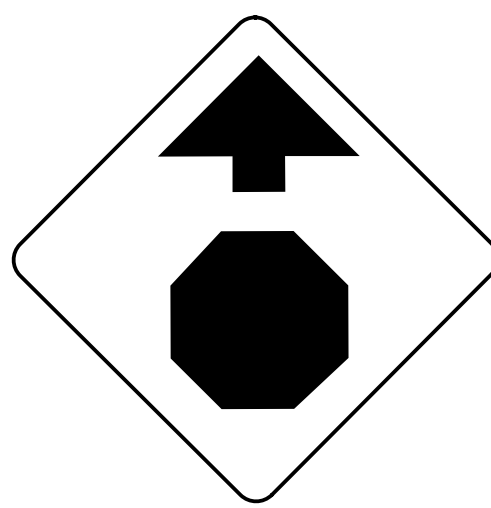
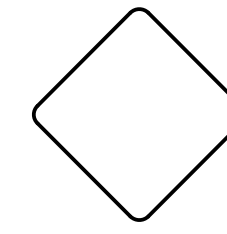
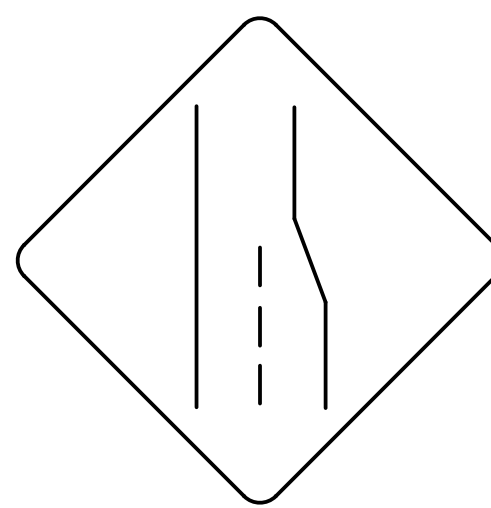

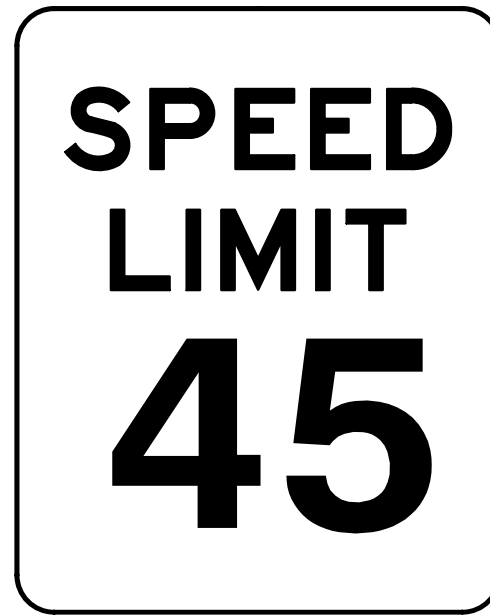




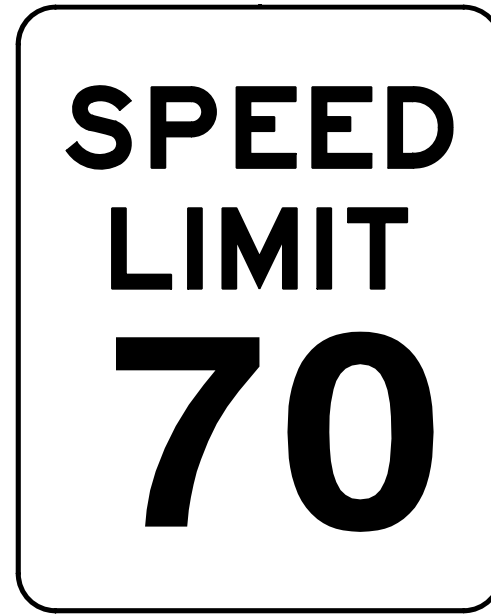
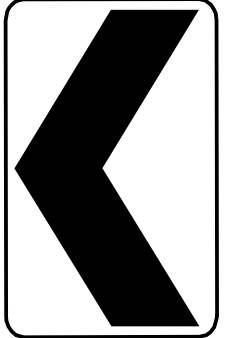
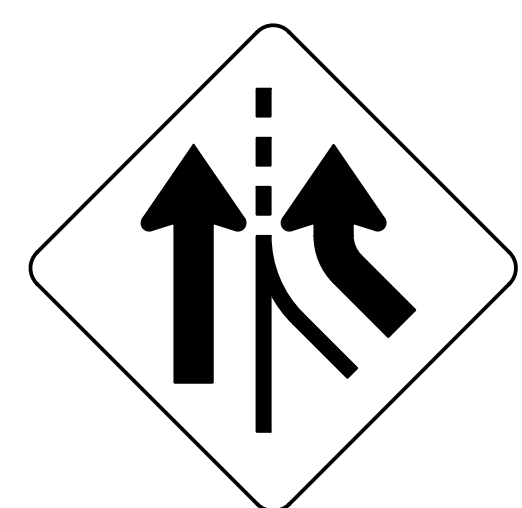
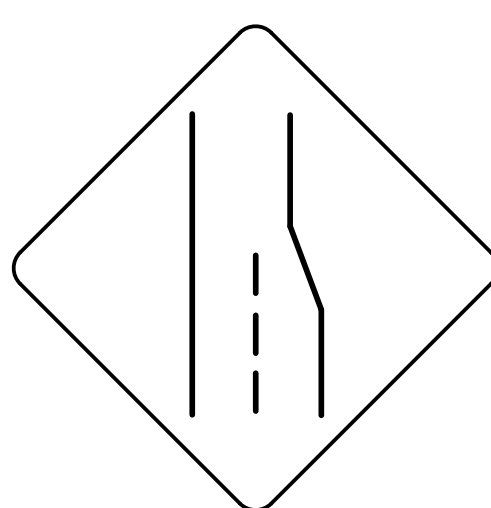
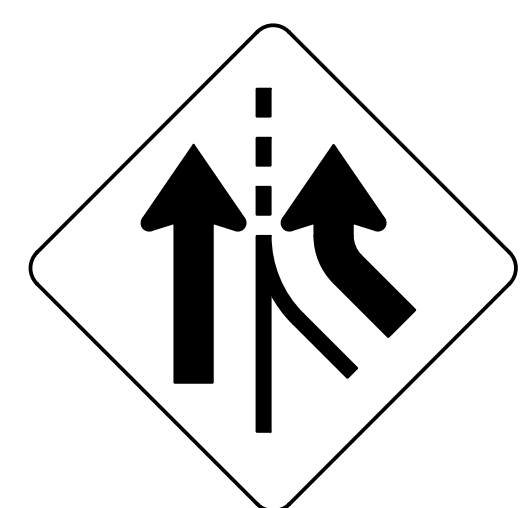
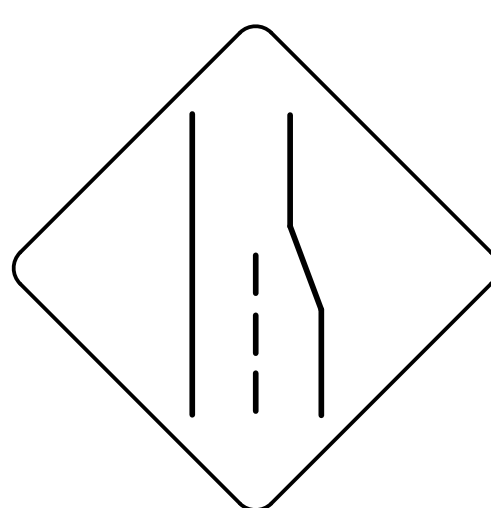
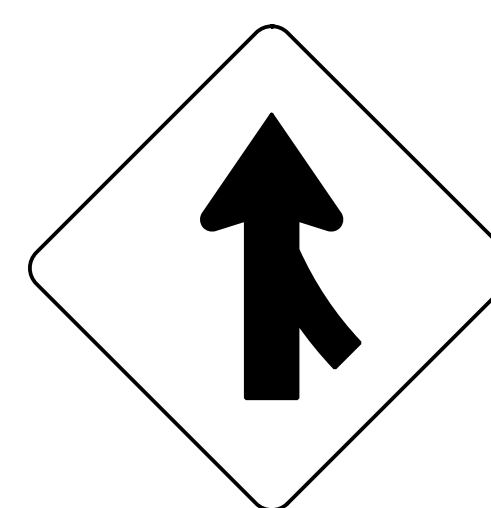

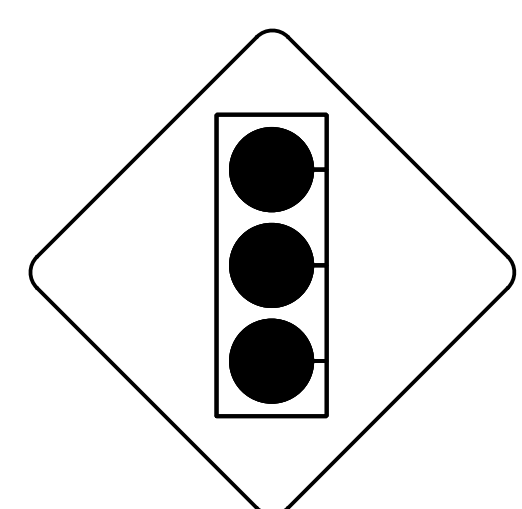
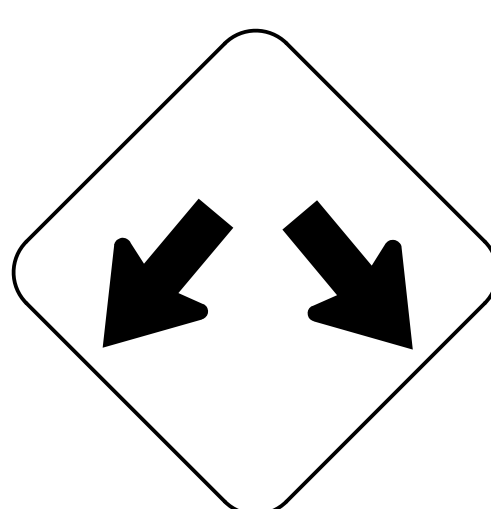



| | | | | | |
|--|---|--|--|---|--|
| <p>401 QUANTITY REQ'D 13</p>  <p>36" X 36" R1-1</p> <p>ONE "U" POST PER SIGN MOUNT BELOW SIGN 402 IN 11 INSTALLATIONS</p> | <p>406 QUANTITY REQ'D 2</p>  <p>30" X 30" W1-1(R)</p> <p>ONE "U" POST PER SIGN</p> | <p>411 QUANTITY REQ'D 5</p>  <p>54" X 18" R6-1(L)</p> <p>TWO "U" POSTS PER SIGN</p> | <p>416 QUANTITY REQ'D 25</p>  <p>36" X 48" W1-8 (R)</p> <p>INSTALL ON TWO "U" POSTS PER SIGN SPACED APPROX 24 INCHES APART ON SUPPORT CENTERS INSTALL 34 INCH HORIZONTAL CROSS BRACING LEAVING A 1 INCH MARGIN FROM LEFT AND RIGHT EDGES OF SIGN INSTALLATION HEIGHT: BOTTOM OF SIGN SHALL BE 4 FEET ABOVE THE EDGE OF TRAVEL LANE ELEVATION (LEFT EDGELINE OF RAMP) ALL OTHER PORTIONS OF ROADWAY STANDARD DRAWING 904.50 APPLY</p> | <p>424 QUANTITY REQ'D 1</p>  <p>48" X 48" W9-1 (R)</p> <p>TWO "U" POSTS PER SIGN</p> | |
| <p>402 QUANTITY REQ'D 18</p>  <p>54" X 18" R6-1(R)</p> <p>TWO "U" POSTS PER SIGN</p> | <p>407 QUANTITY REQ'D 2</p>  <p>18" X 18" W13-1P</p> <p>MOUNT BELOW SIGN 406 IN 2 INSTALLATIONS</p> | <p>412 QUANTITY REQ'D 8</p>  <p>36" X 36" X 36" R1-2</p> <p>ONE "U" POST PER SIGN</p> | <p>417 QUANTITY REQ'D 2</p>  <p>30" X 30" W3-1</p> <p>ONE "U" POST PER SIGN</p> | <p>421 QUANTITY REQ'D 12</p>  <p>18" X 18" OM4-3</p> <p>ONE 7' "U" POST PER SIGN</p> | <p>425 QUANTITY REQ'D 1</p>  <p>48" X 48" W4-2 (R)</p> <p>TWO "U" POSTS PER SIGN</p> |
| <p>403 QUANTITY REQ'D 7</p>  <p>30" X 36" R2-1</p> <p>ONE "U" POST PER SIGN</p> | <p>408 QUANTITY REQ'D 2</p>  <p>36" X 36" W4-6</p> <p>ONE "U" POST PER SIGN</p> | <p>413 QUANTITY REQ'D 4</p>  <p>36" X 36" R3-7 (R)</p> <p>ONE "U" POST PER SIGN</p> | <p>418 QUANTITY REQ'D 1</p>  <p>36" X 36" W9-1</p> <p>ONE "U" POST PER SIGN</p> | <p>422 QUANTITY REQ'D 4</p>  <p>30" X 30" W14-2</p> <p>ONE "U" POST PER SIGN</p> | <p>426 QUANTITY REQ'D 3</p>  <p>48" X 60" R2-1</p> <p>TWO "U" POSTS PER SIGN</p> |
| <p>404 QUANTITY REQ'D 25</p>  <p>36" X 24" R5-1a</p> <p>ONE "U" POST PER SIGN</p> | <p>409 QUANTITY REQ'D 25</p>  <p>24" X 30" R4-7</p> <p>ONE "U" POST PER SIGN</p> | <p>414 QUANTITY REQ'D 3</p>  <p>48" X 48" W4-3</p> <p>TWO "U" POSTS PER SIGN</p> | <p>419 QUANTITY REQ'D 1</p>  <p>36" X 36" W4-2 (R)</p> <p>ONE "U" POST PER SIGN</p> | <p>423 QUANTITY REQ'D 2</p>  <p>48" X 48" W4-1 (R)</p> <p>TWO "U" POSTS PER SIGN</p> | <p>427 QUANTITY REQ'D 2</p>  <p>36" X 36" R3-7 (L)</p> <p>ONE "U" POST PER SIGN</p> |
| <p>405 QUANTITY REQ'D 25</p>  <p>36" X 36" R5-1</p> <p>ONE "U" POST PER SIGN</p> | <p>410 QUANTITY REQ'D 25</p>  <p>18" X 18" OM1-3</p> <p>MOUNT BELOW SIGN 409 IN 23 INSTALLATIONS</p> | <p>415 QUANTITY REQ'D 3</p>  <p>48" X 48" W3-3</p> <p>TWO "U" POSTS PER SIGN</p> | <p>420 QUANTITY REQ'D 15</p>  <p>36" X 36" W12-1</p> <p>ONE "U" POST PER SIGN</p> | | |

| | |
|---|----------------------|
| TIP NO. U-4751 | SHEET NO. SIGN-4J |
| Approved by: <u>Charles A. Johnson, III</u> <small>Professional Engineer</small> DATE: 7/6/2017 | |
| SEAL  | |
| DOCUMENT NOT CONSIDERED FINAL UNLESS ALL SIGNATURES COMPLETED | |