
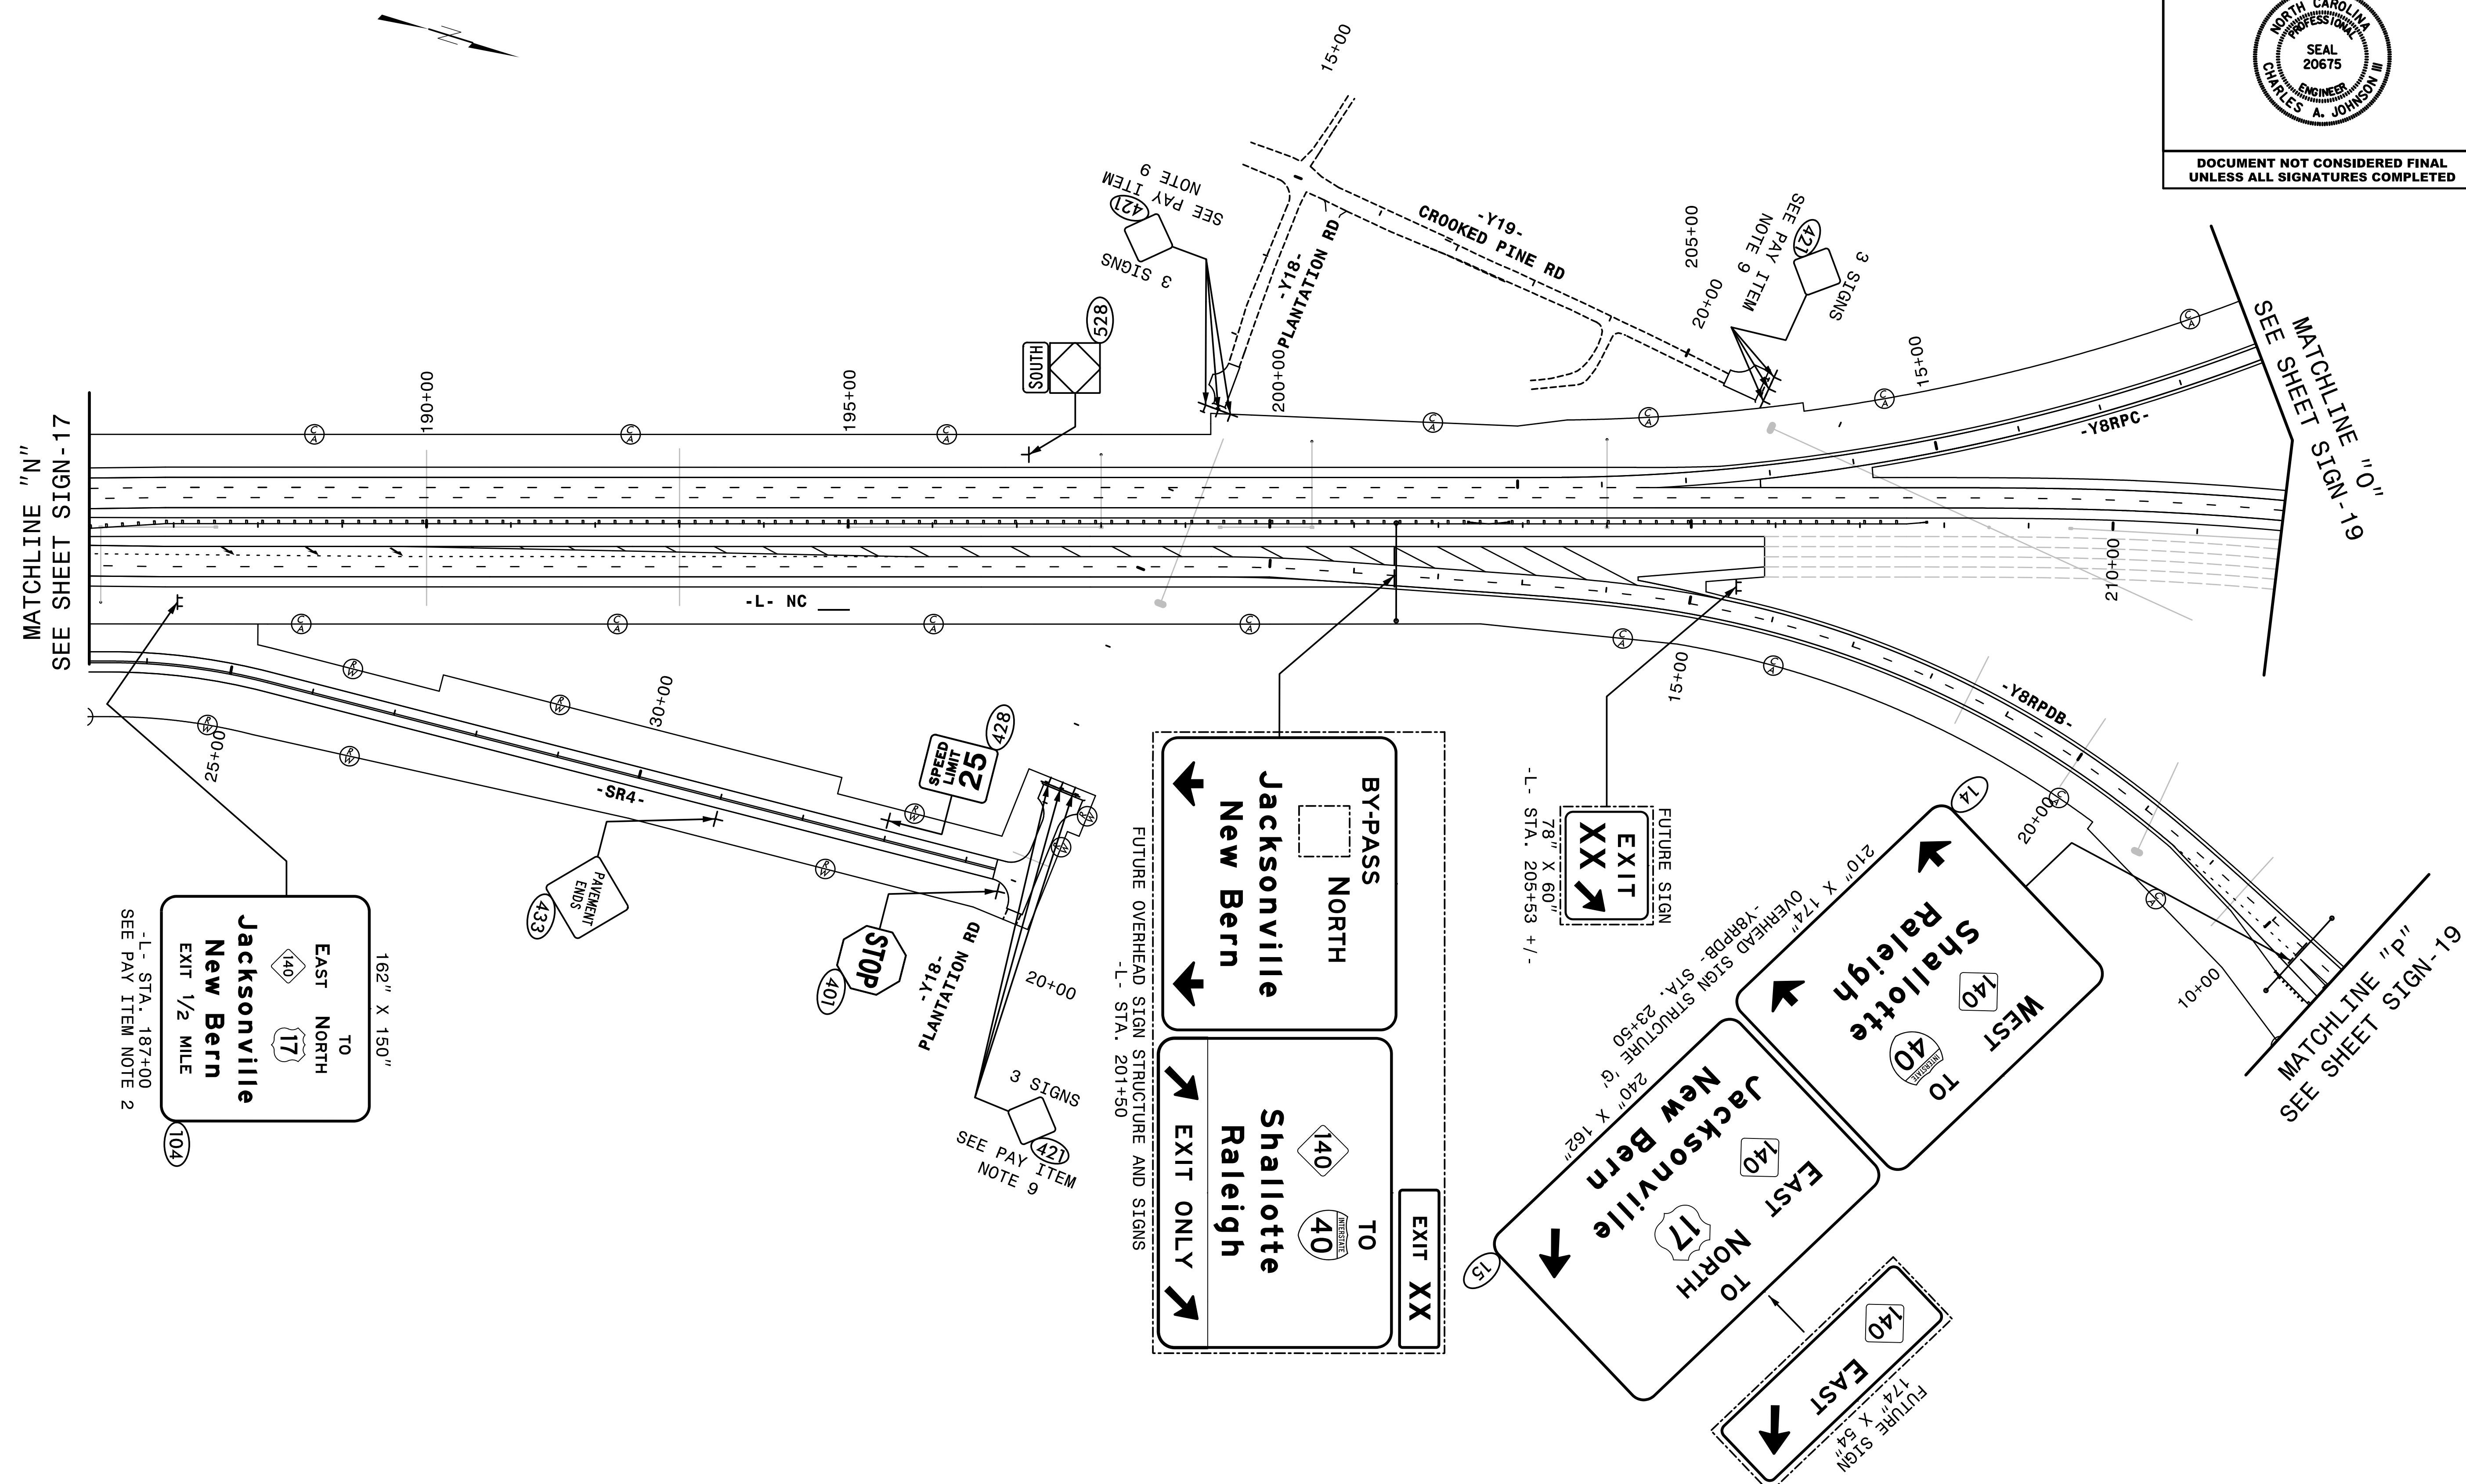


TIP NO. U-4751	SHEET NO. SIGN-18
APPROVED: <i>Charles A. Johnson, III</i> DATE: 7/6/2017	
SEAL 	
DOCUMENT NOT CONSIDERED FINAL UNLESS ALL SIGNATURES COMPLETED	



PROPOSED SIGNS
-L- STA. 186+00 TO 212+00

HNTB HNTB NORTH CAROLINA, P.C.
343 E. Six Forks Road, Suite 200
Raleigh, North Carolina 27609
NC License No. C-1554
(919) 546-8997