

THE ESTIMATED QUANTITY OF DUCTILE IRON WATER PIPE FITTINGS ON THIS PLAN SHEET IS 6520 POUNDS. THE ACTUAL QUANTITY AND TYPE OF FITTINGS WILL VARY BASED ON FIELD CONDITIONS.

STV/Ralph Whitehead Associates, Inc.
900 West Trade St., Ste. 715
Charlotte, NC 28202
NC License Number F-0991


PROJECT REFERENCE NO. U-4751	SHEET NO. UC-4
---------------------------------	-------------------

NORTH CAROLINA PROFESSIONAL SEAL
Brian E. Daily
Professional Engineer
No. 10147
Brian M. Bady
Professional Engineer
No. 10177

10/17/2017

UTILITY CONSTRUCTION PLANS

**DOCUMENT NOT CONSIDERED FINAL
UNLESS ALL SIGNATURES COMPLETED**

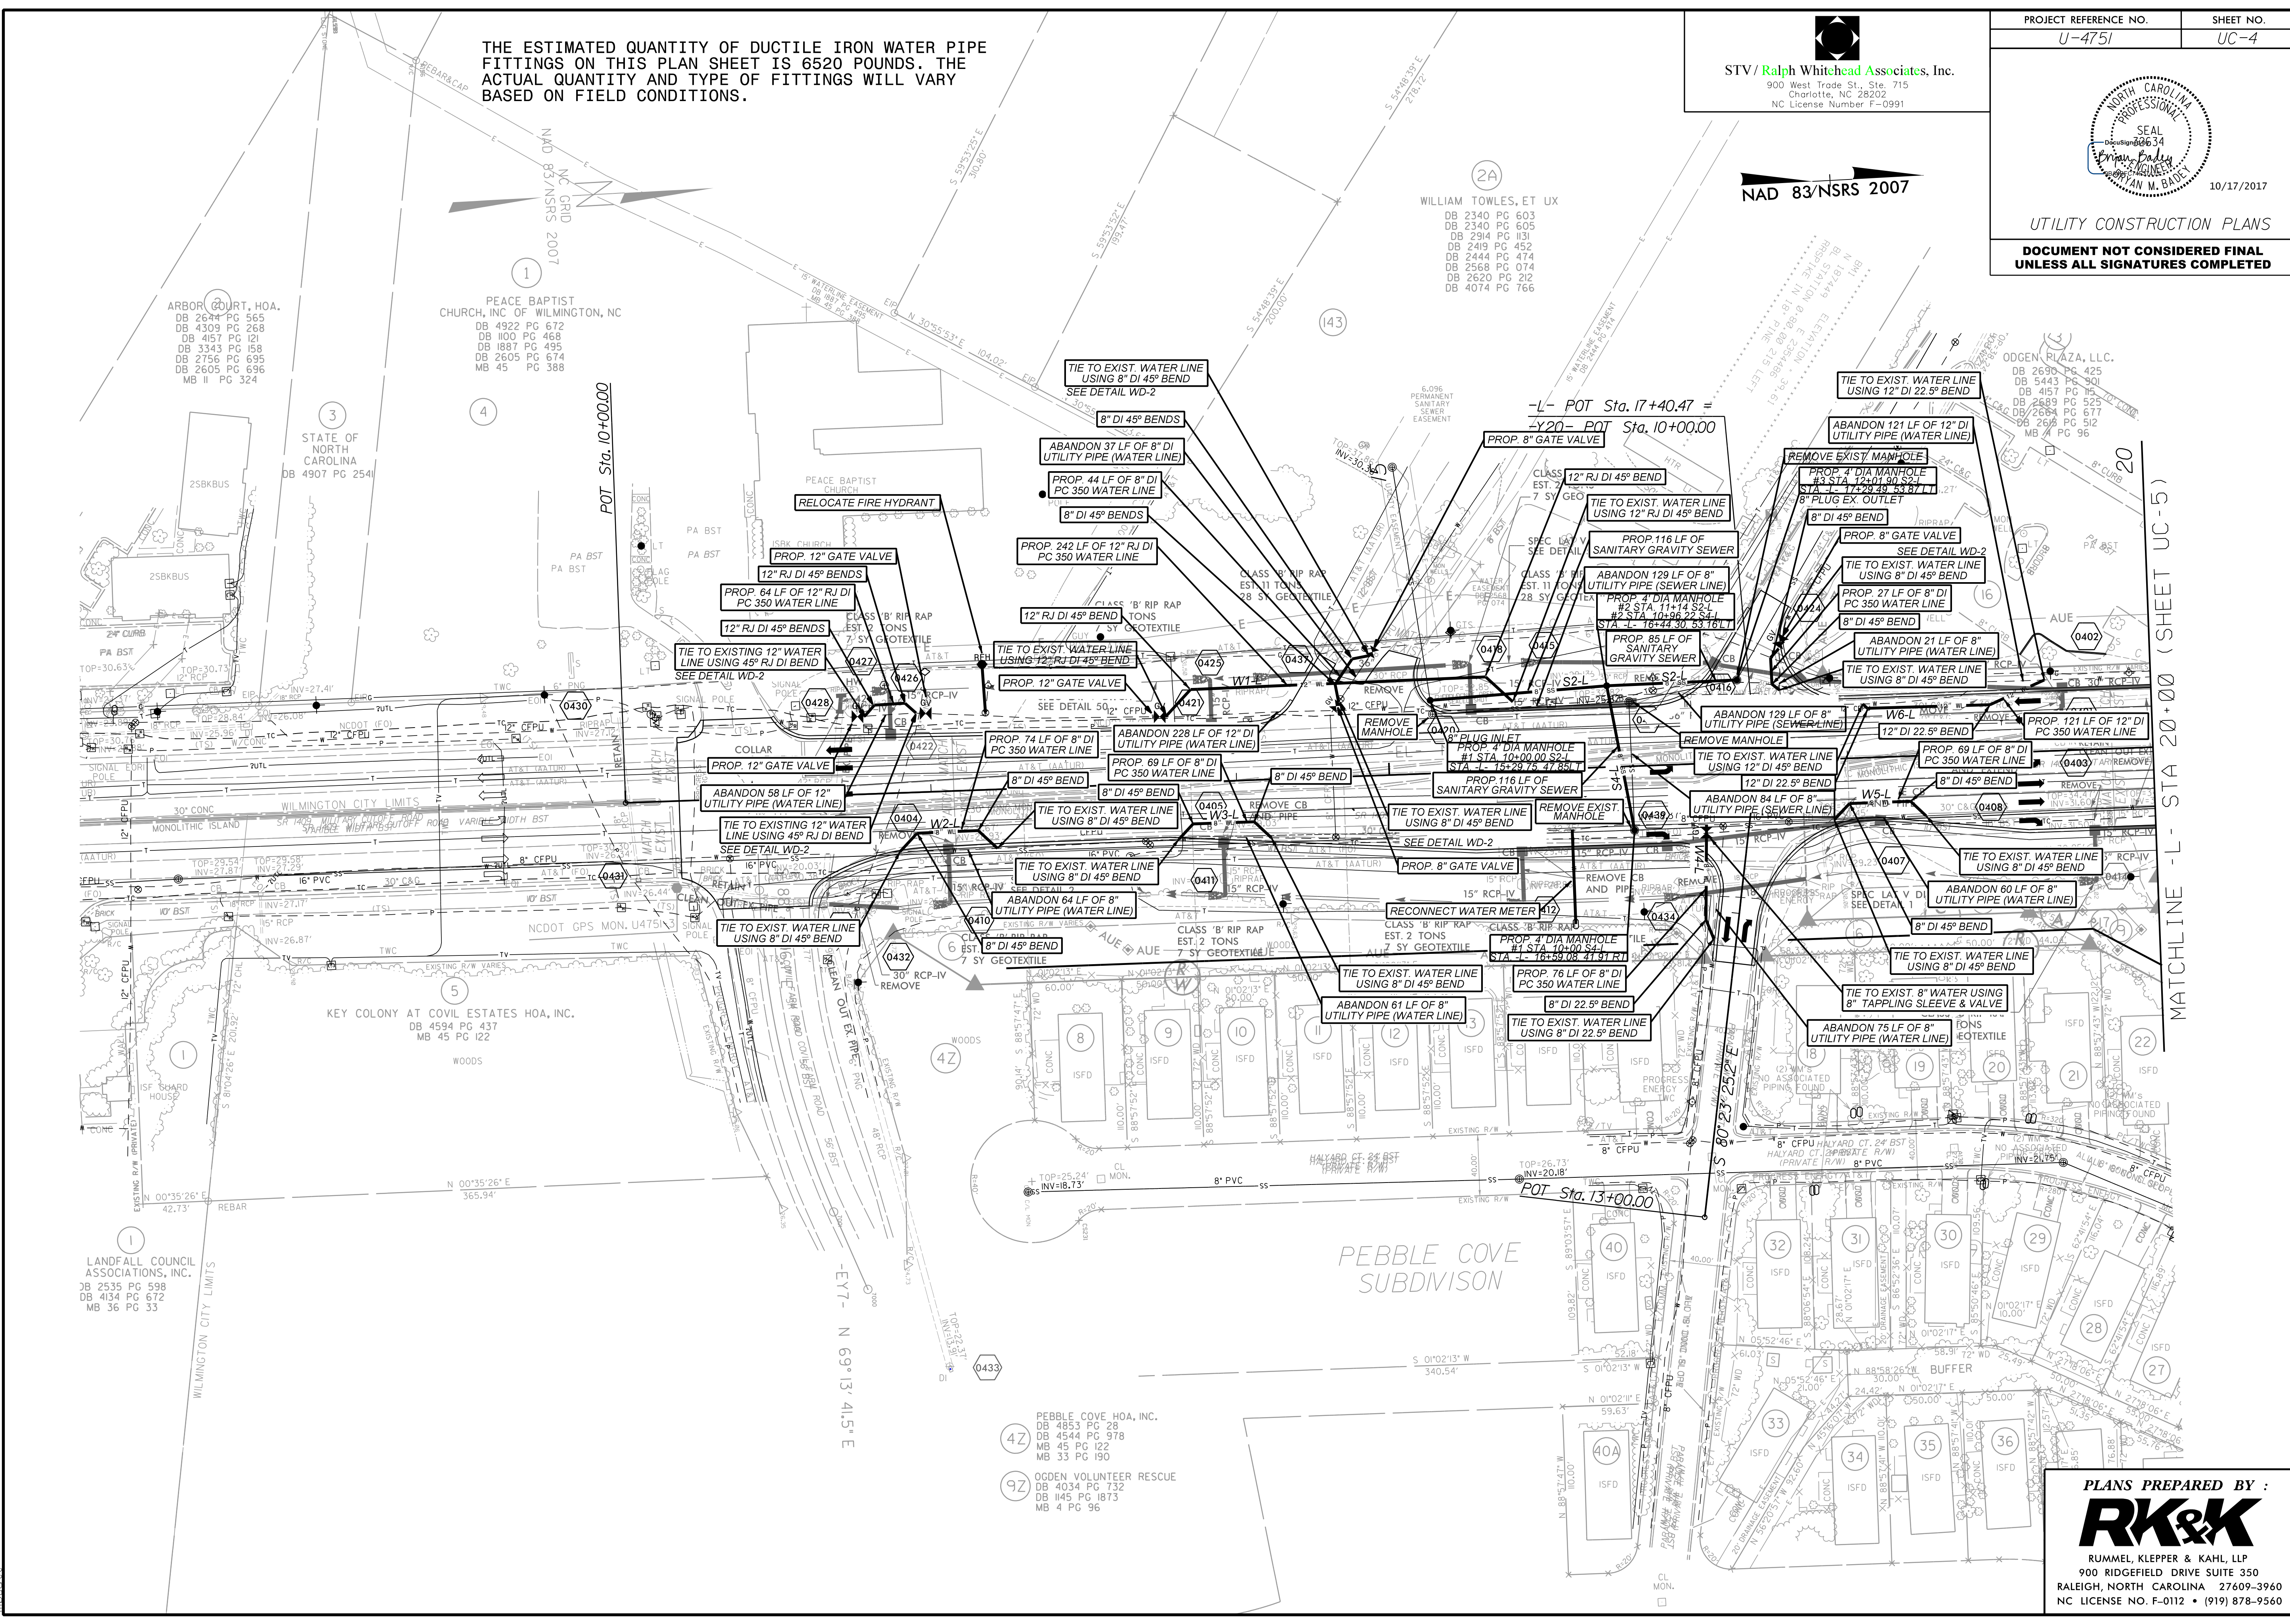

10/17/2017
R:\Utilities\Redy_Ut\Pro\Utility Construction\U4751_ut_rdy4_UC4_psh.dgn

MATCHLINE - L - STA 20+00 (SHEET UC-5)

PLANS PREPARED BY :

RK&K

RUMMEL, KLEPPER & KAHL, LLP
900 RIDGEFIELD DRIVE SUITE 350
RALEIGH, NORTH CAROLINA 27609-3960
NC LICENSE NO. F-0112 • (919) 878-9560