


THE ESTIMATED QUANTITY OF DUCTILE IRON WATER PIPE FITTINGS ON THIS PLAN SHEET IS 5010 POUNDS. THE ACTUAL QUANTITY AND TYPE OF FITTINGS WILL VARY BASED ON FIELD CONDITIONS.

PROJECT REFERENCE NO. **U-4751** SHEET NO. **UC-6**

SEAL
32634
Professional Engineer
BRYAN W. BADE
10/17/2017


UTILITY CONSTRUCTION PLANS

STV/Ralph Whithead Associates, Inc.
1000 West Morehead St., Ste. 200
Charlotte, NC 28208
NC License Number E-0991

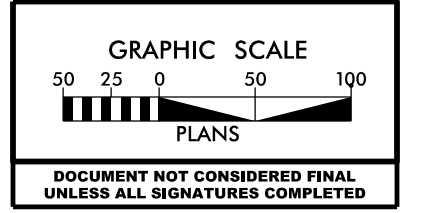

MATCHLINE -Y1- STA 34+00
(SHEET UC-25)

MATCHLINE -Y1- STA 60+00
(SHEET UC-28)

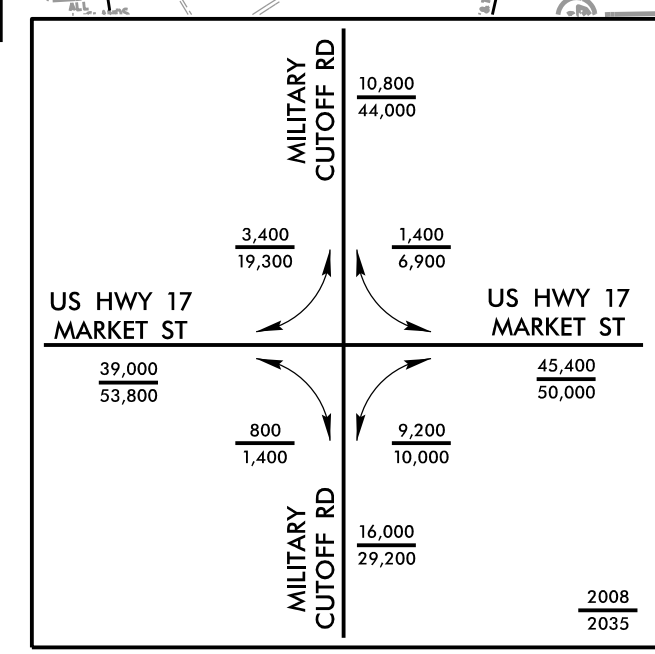

SEE SHEET 38	FOR -L- PROFILE
SEE SHEET 49	FOR -Y1- PROFILE
SEE SHEET 42	FOR -Y1RPD- PROFILE
SEE SHEET 54	FOR -Y1RPD- PROFILE
SEE SHEET 51	FOR -Y1RPD- PROFILE
SEE SHEET 63	FOR -Y1RPD- PROFILE
SEE SHEET 65	FOR -Y16- PROFILE
SEE SHEET 65	FOR -Y17- PROFILE

MATCHLINE -Y1RPD- STA 30+00
(SHEET 27)