
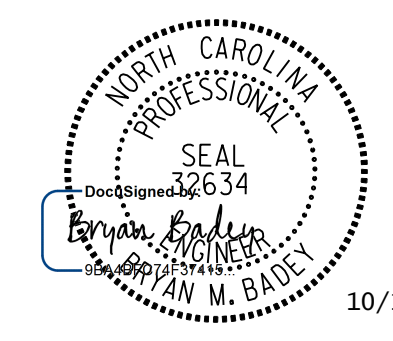


5/28/19


DOCUMENT NOT CONSIDERED FINAL
UNLESS ALL SIGNATURES COMPLETED

PROJECT REFERENCE NO. U-4751	SHEET NO. UC-22
---------------------------------	--------------------


 10/17/2017
 UTILITY CONSTRUCTION PLANS

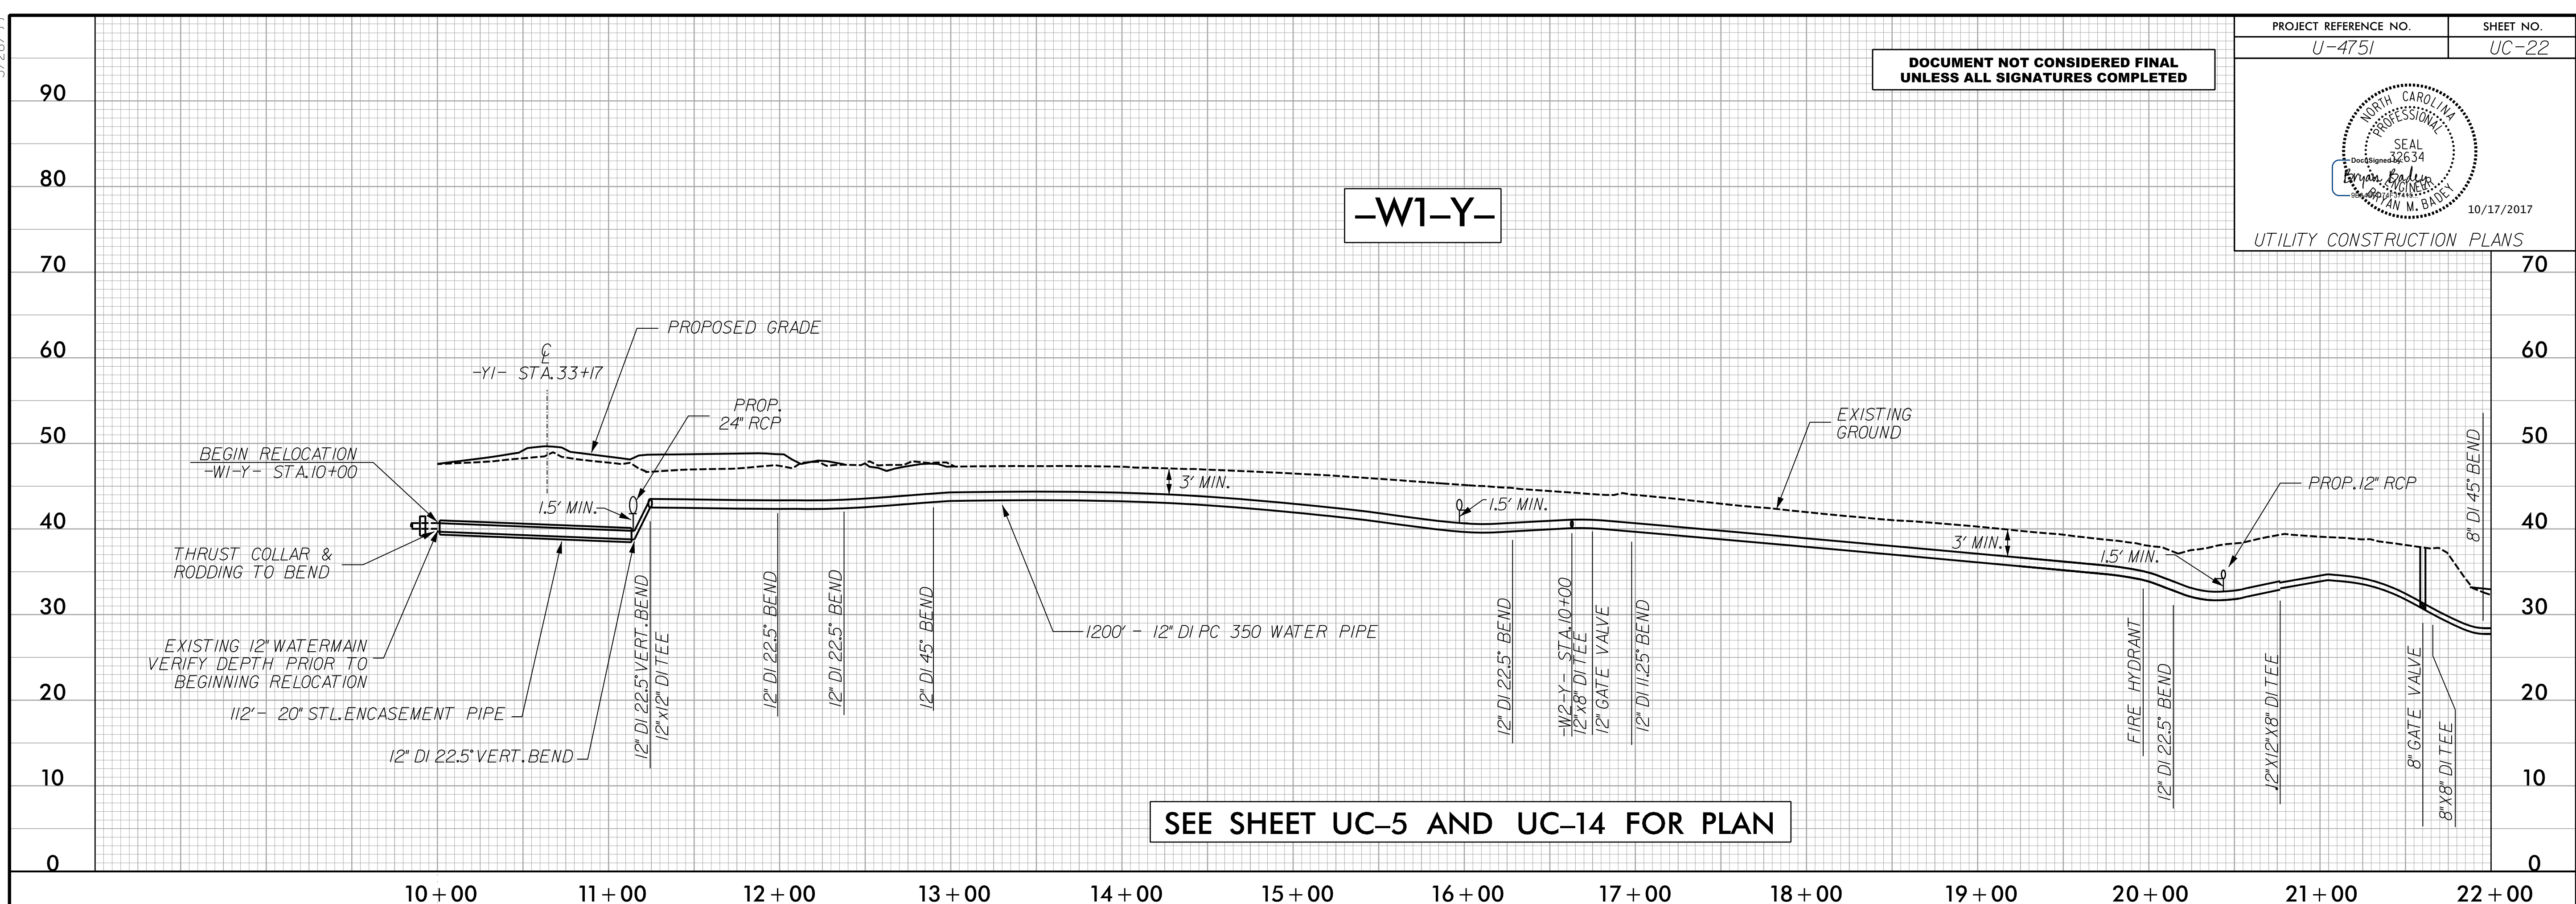

SEE SHEET UC-5 AND UC-14 FOR PLAN

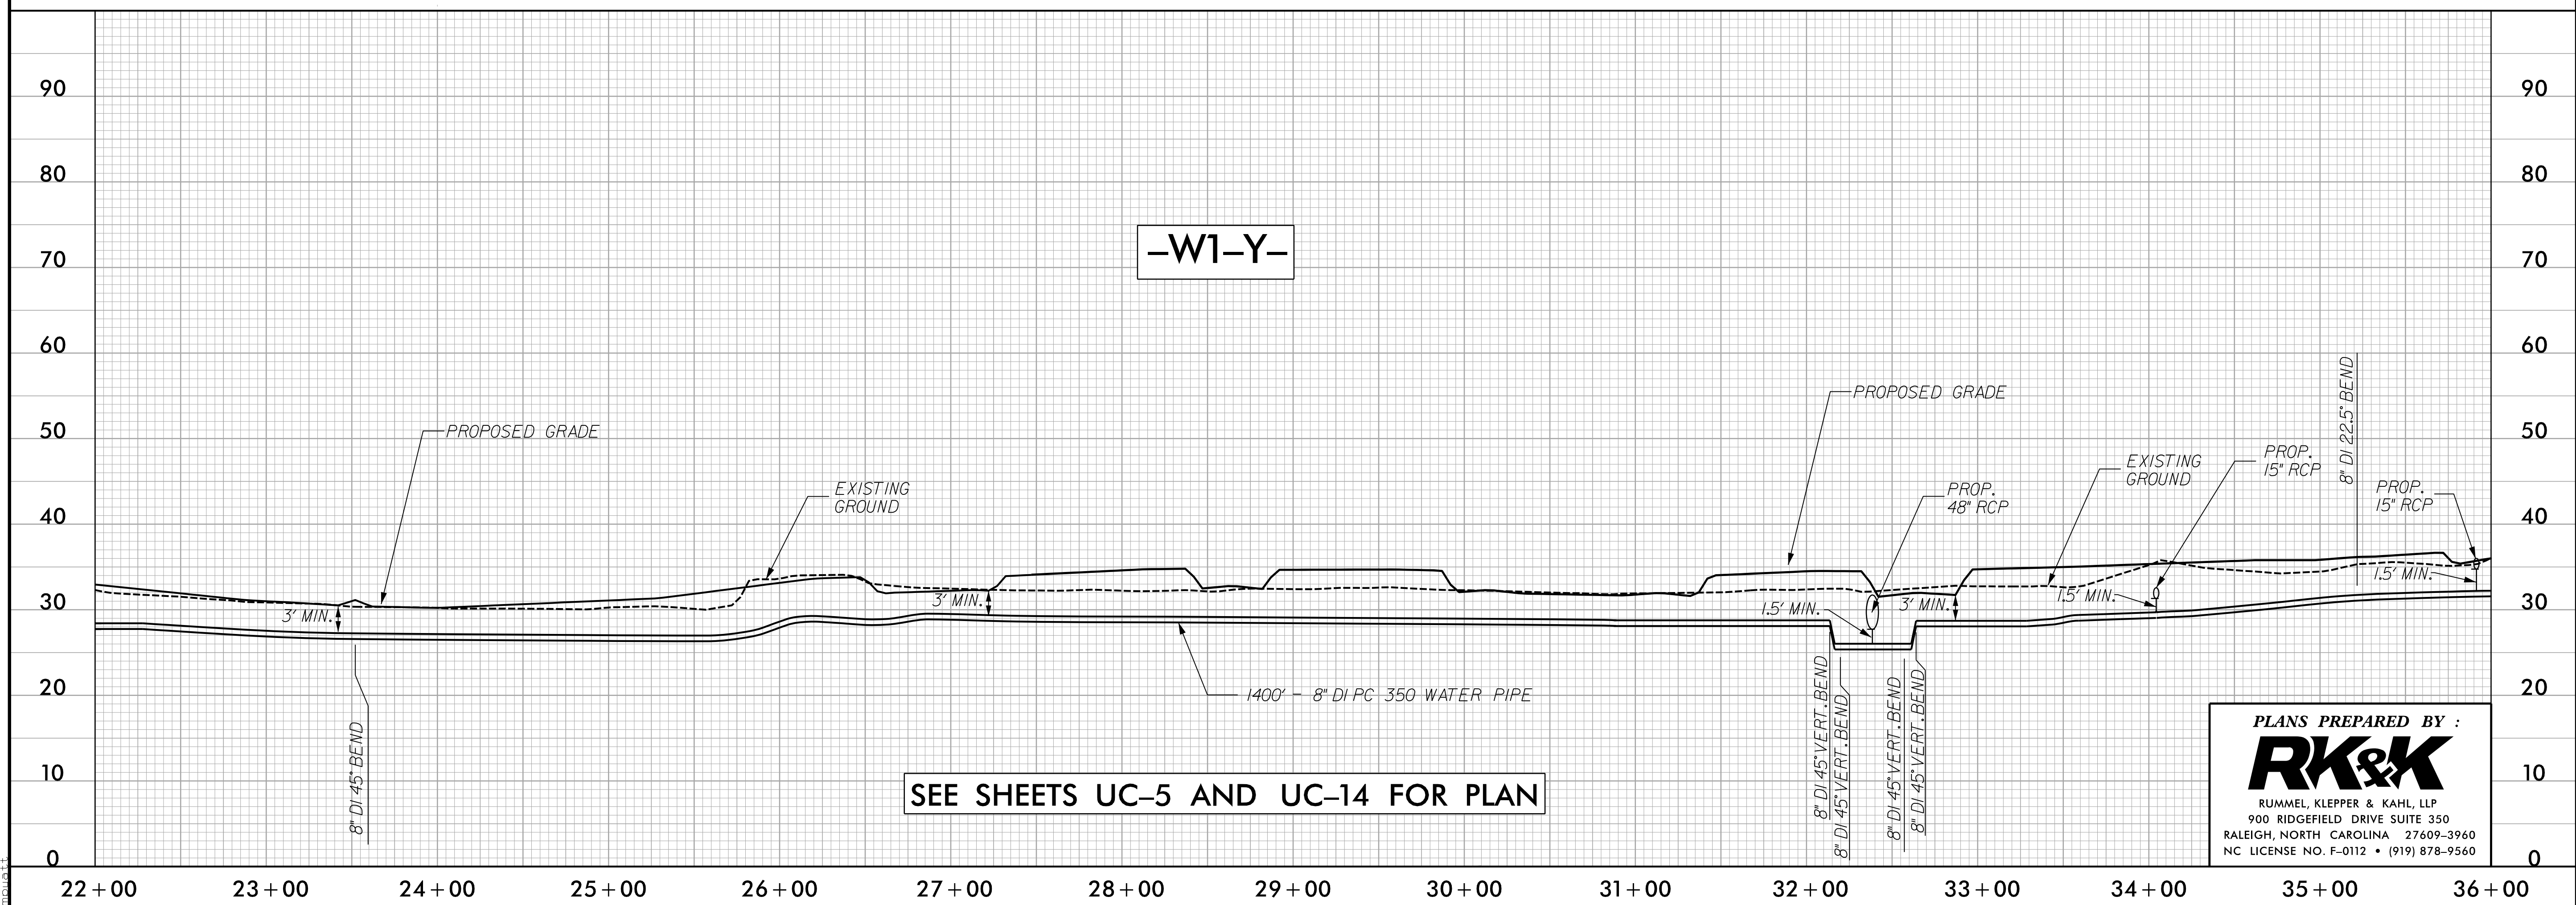

SEE SHEETS UC-5 AND UC-14 FOR PLAN

PLANS PREPARED BY :



RUMMEL, KLEPPER & KAHL, LLP
 900 RIDGEFIELD DRIVE SUITE 350
 RALEIGH, NORTH CAROLINA 27609-3960
 NC LICENSE NO. F-0112 • (919) 878-9560

I:\17\2017\Projects\Red_Ut\Proj\Utility Construction\U4751_Ut_UC_PEL_22.dgn