
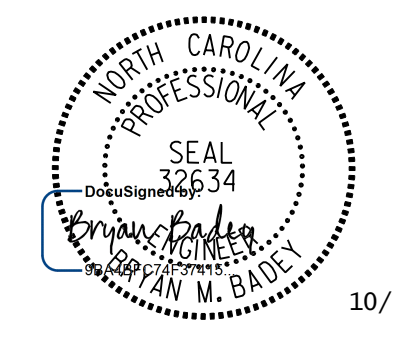
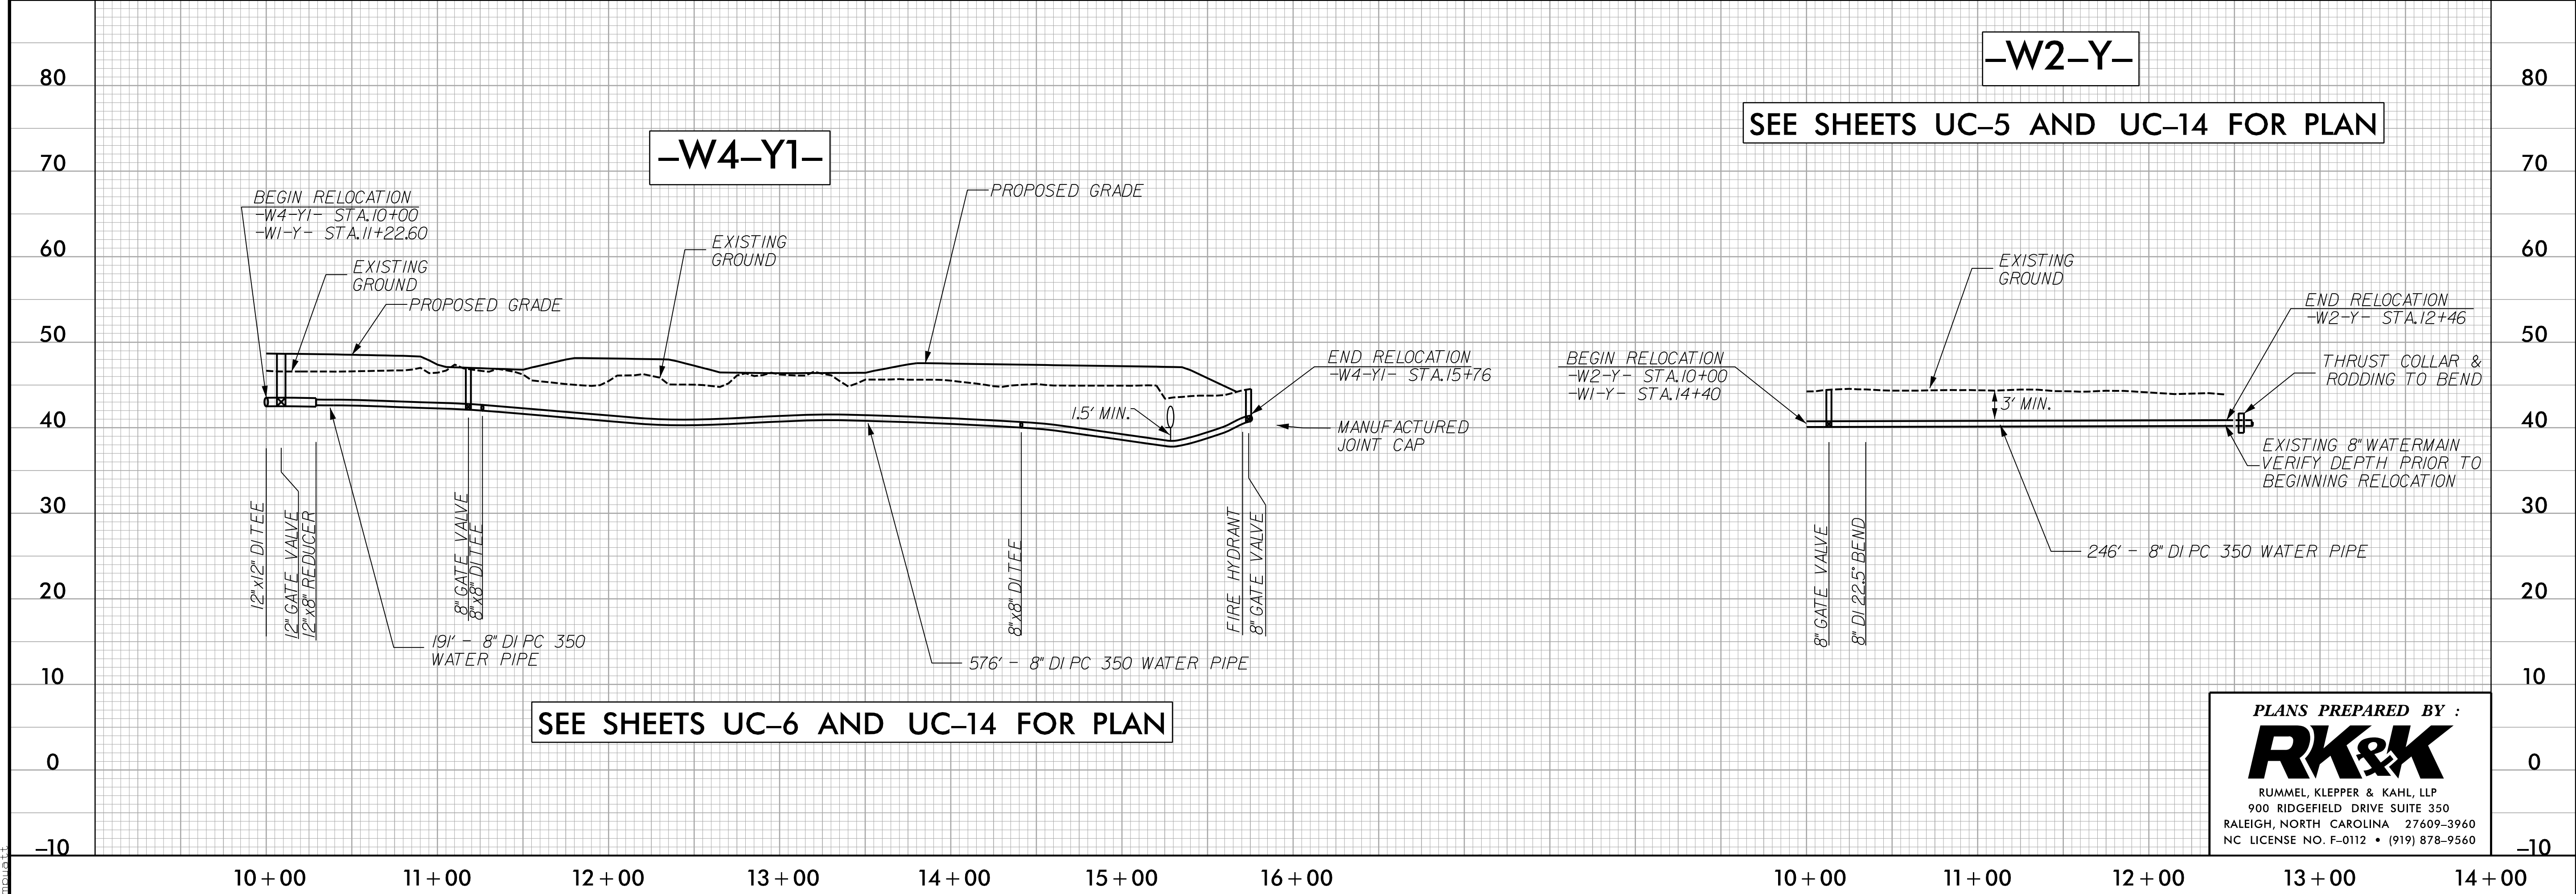


5/28/17

PROJECT REFERENCE NO. U-4751	SHEET NO. UC-23
---------------------------------	--------------------


 10/17/2017
 UTILITY CONSTRUCTION PLANS

DOCUMENT NOT CONSIDERED FINAL
UNLESS ALL SIGNATURES COMPLETED

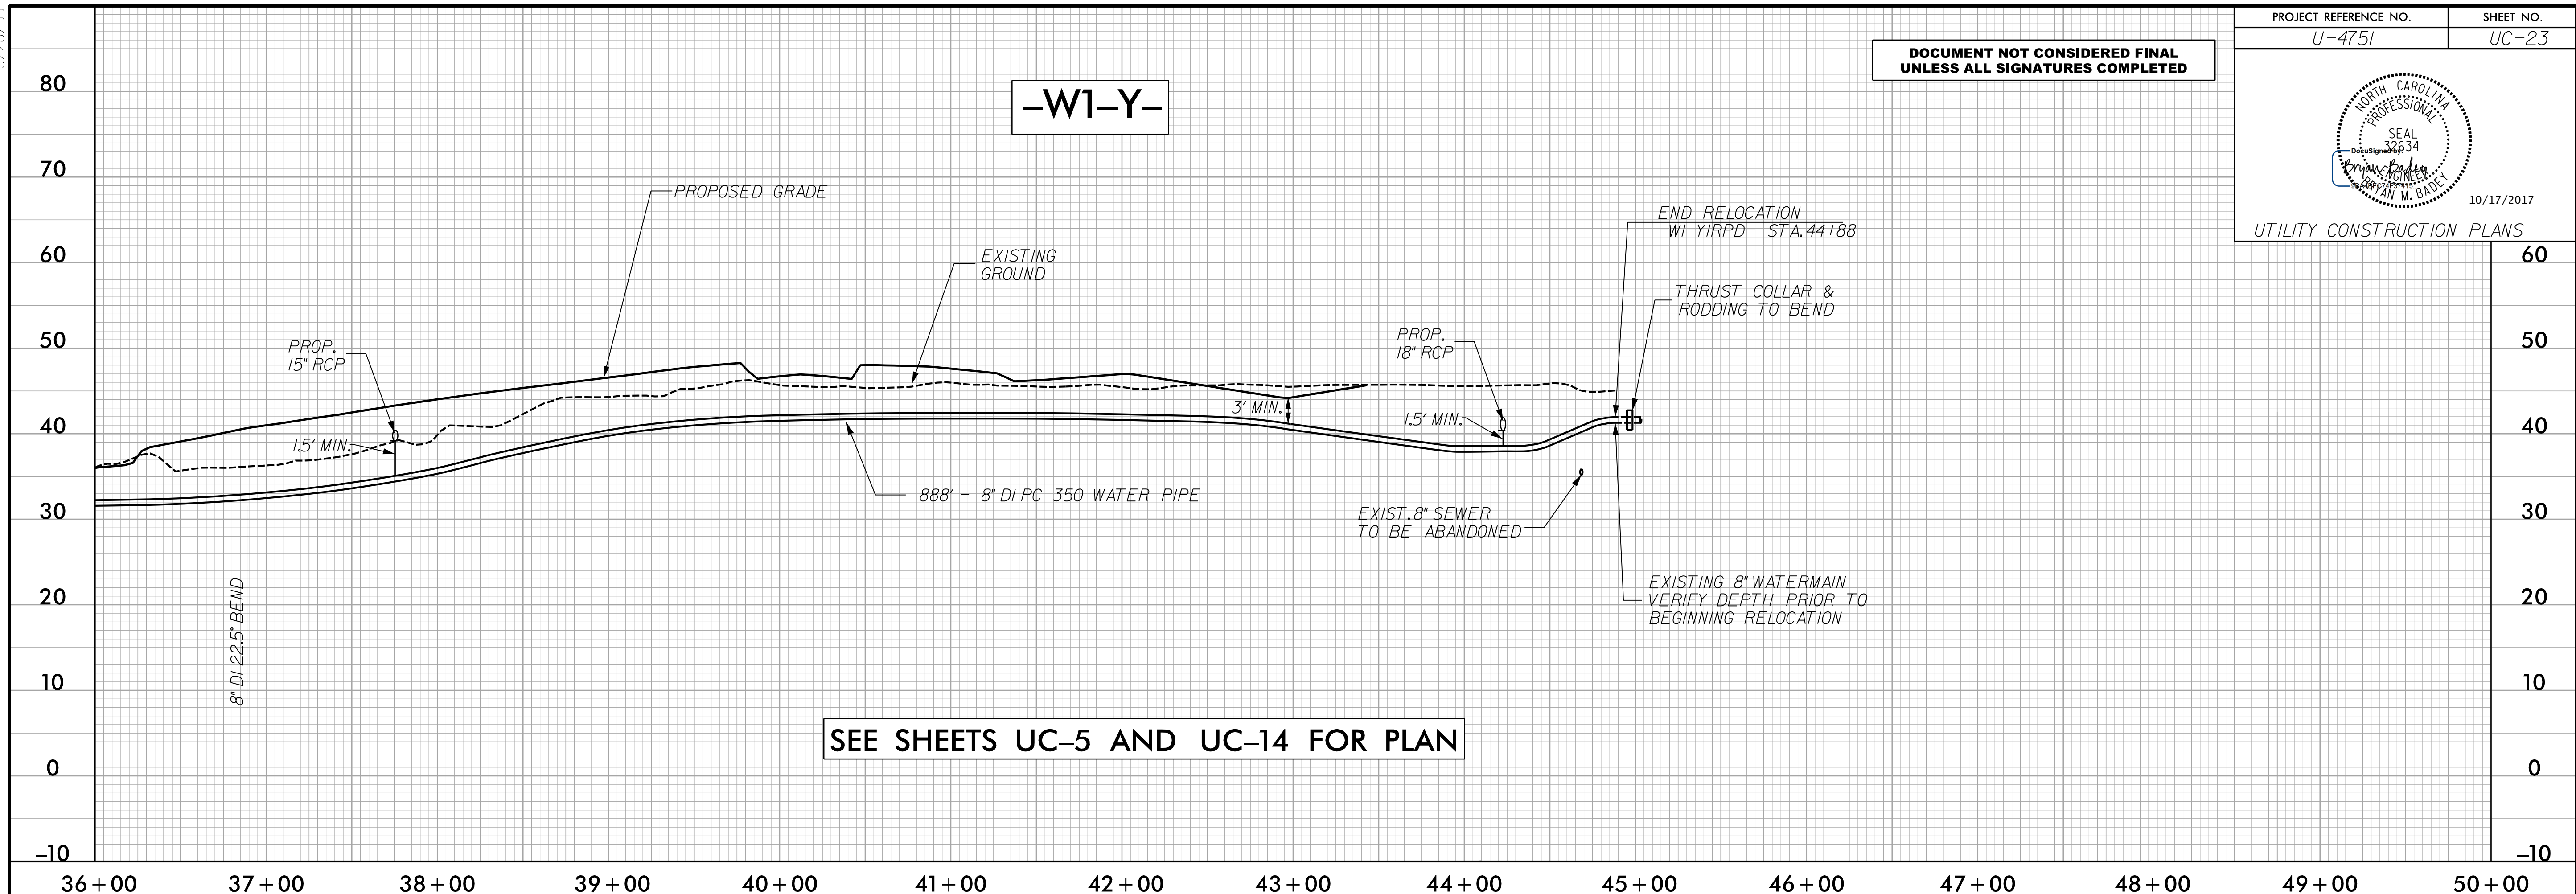

PLANS PREPARED BY :

RK&K

RUMMEL, KLEPPER & KAHL, LLP
900 RIDGEFIELD DRIVE SUITE 350
RALEIGH, NORTH CAROLINA 27609-3960
NC LICENSE NO. F-0112 • (919) 878-9560

I:\Projects\2017\Projects\Utilities\Construction\U4751-Ut-UC_PFL-23.dgn