


5/28/17

PROJECT REFERENCE NO. U-4751	SHEET NO. UC-24
---------------------------------	--------------------


DOCUMENT NOT CONSIDERED FINAL  
UNLESS ALL SIGNATURES COMPLETED

UTILITY CONSTRUCTION PLANS

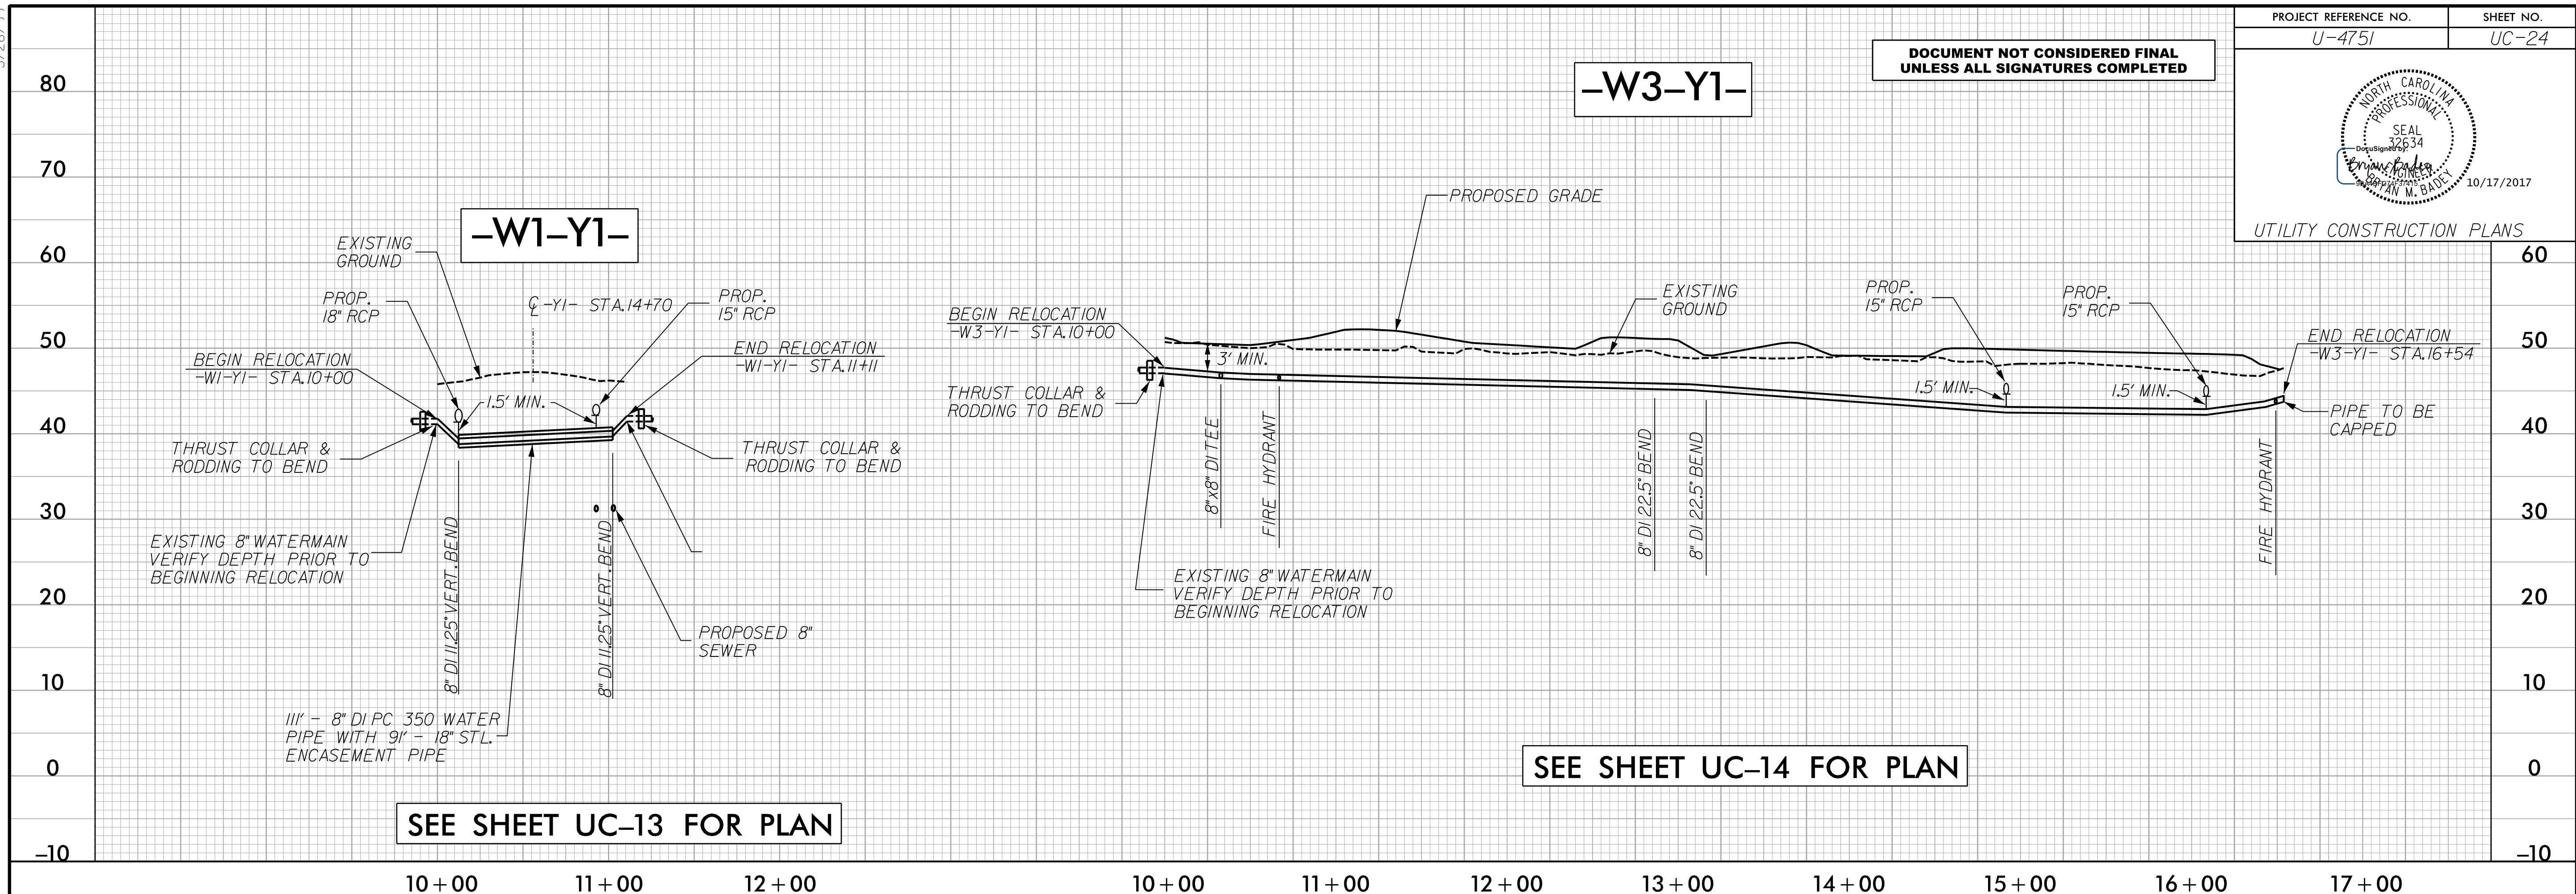

SEE SHEET UC-13 FOR PLAN

SEE SHEET UC-14 FOR PLAN

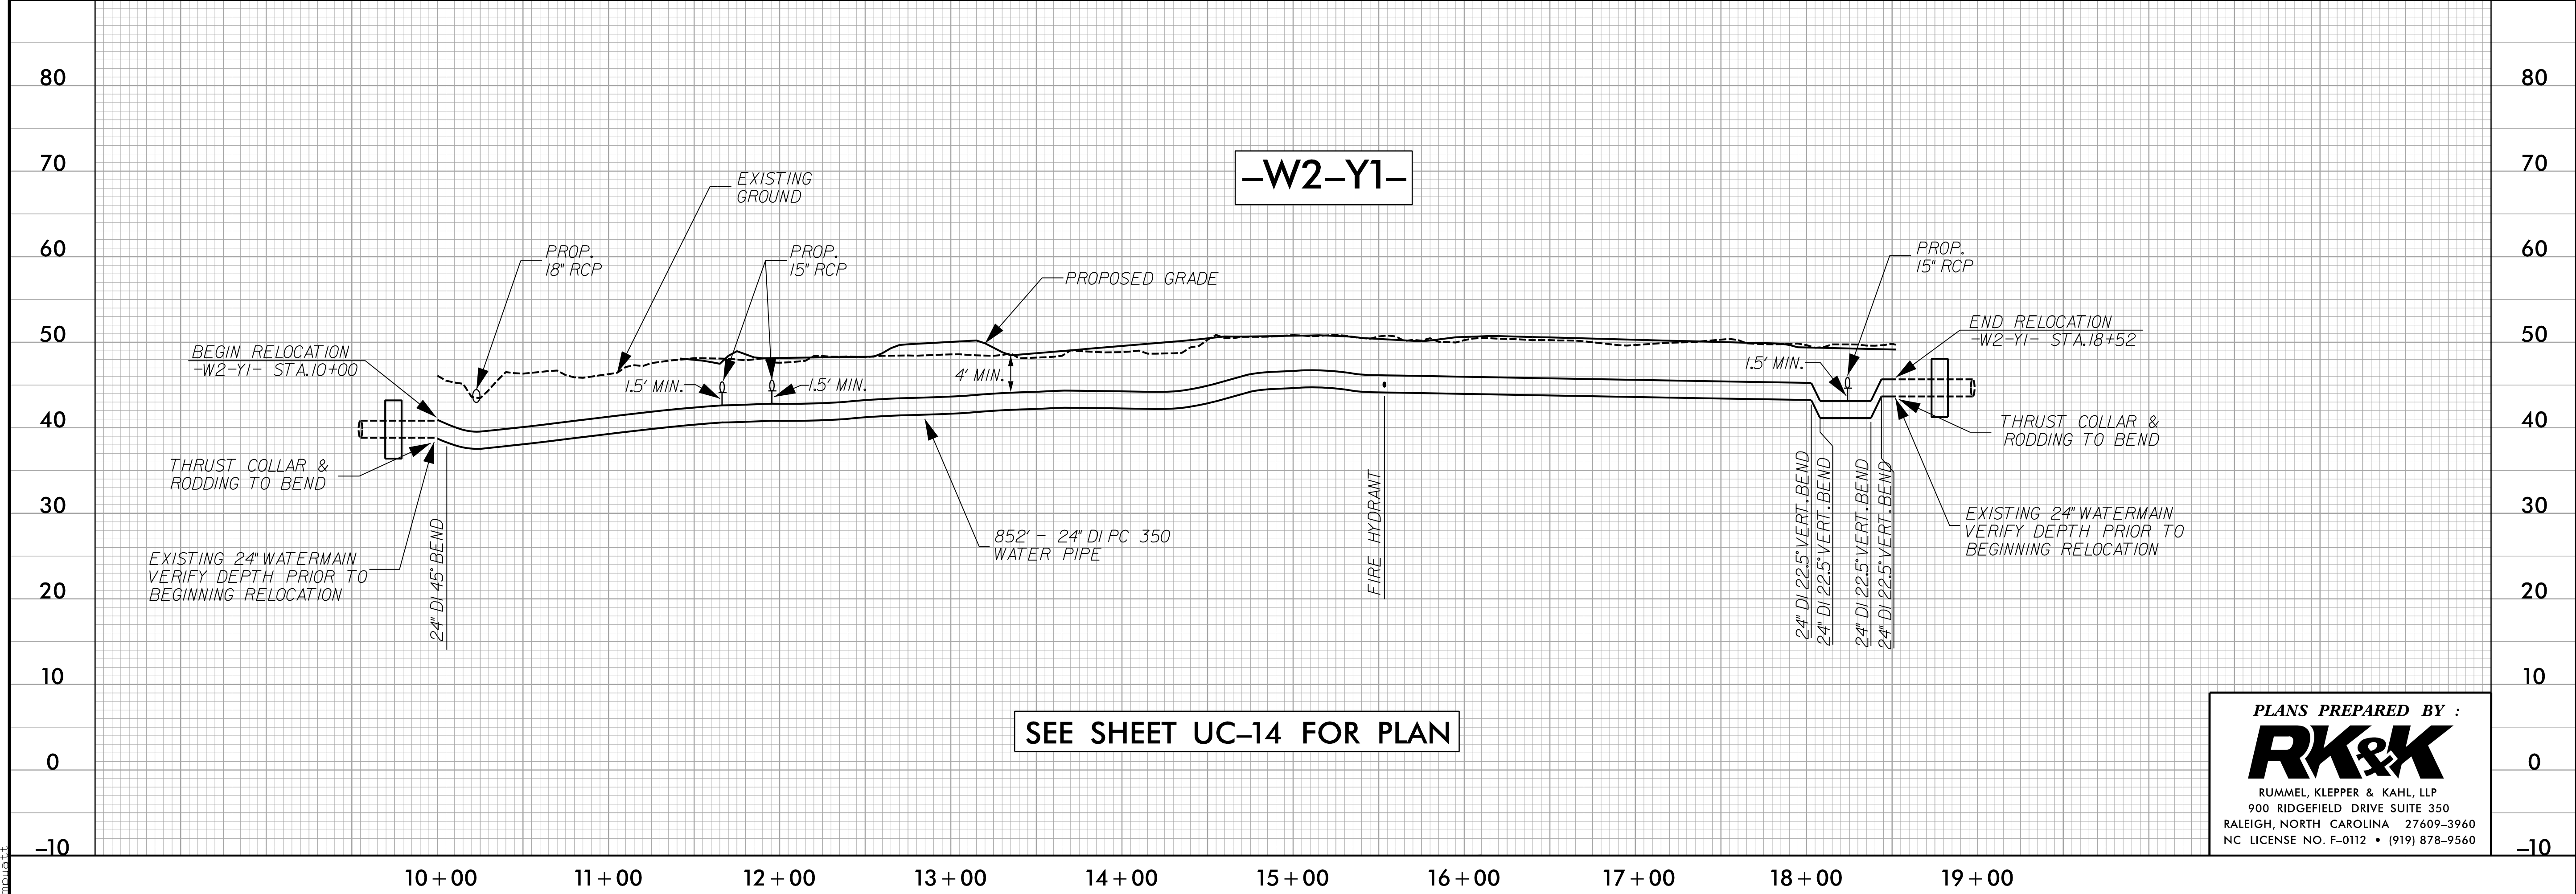

SEE SHEET UC-14 FOR PLAN

PLANS PREPARED BY :

RUMMEL, KLEPPER & KAHL, LLP  
900 RIDGEFIELD DRIVE SUITE 350  
RALEIGH, NORTH CAROLINA 27609-3960  
NC LICENSE NO. F-0112 • (919) 878-9560

I:\17\2017\Projects\Utilities\Construction\U4751-Ut-UC\_PEL-24.dgn