
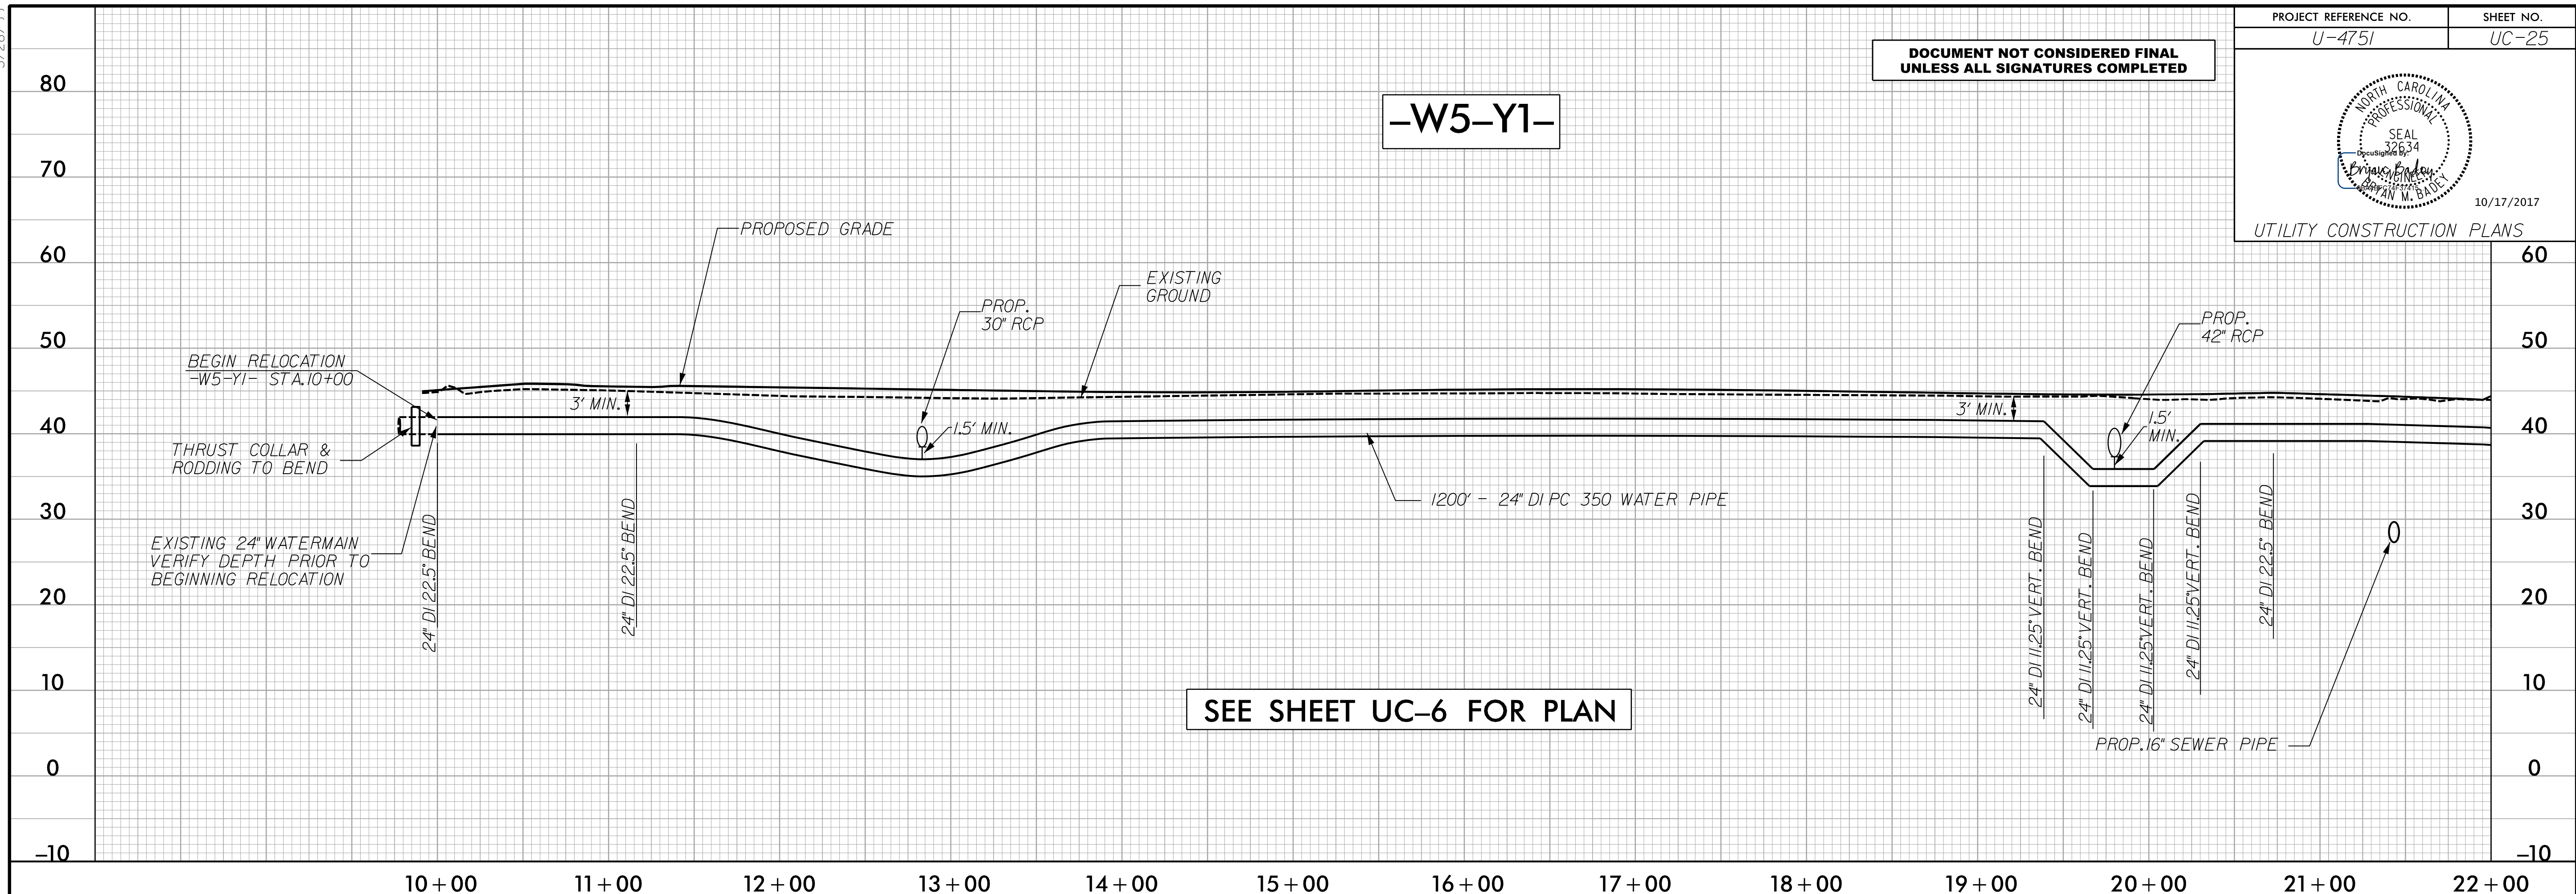


5/28/19


DOCUMENT NOT CONSIDERED FINAL
UNLESS ALL SIGNATURES COMPLETED

PROJECT REFERENCE NO. U-4751	SHEET NO. UC-25
---------------------------------	--------------------


 10/17/2017
 UTILITY CONSTRUCTION PLANS



SEE SHEET UC-6 FOR PLAN

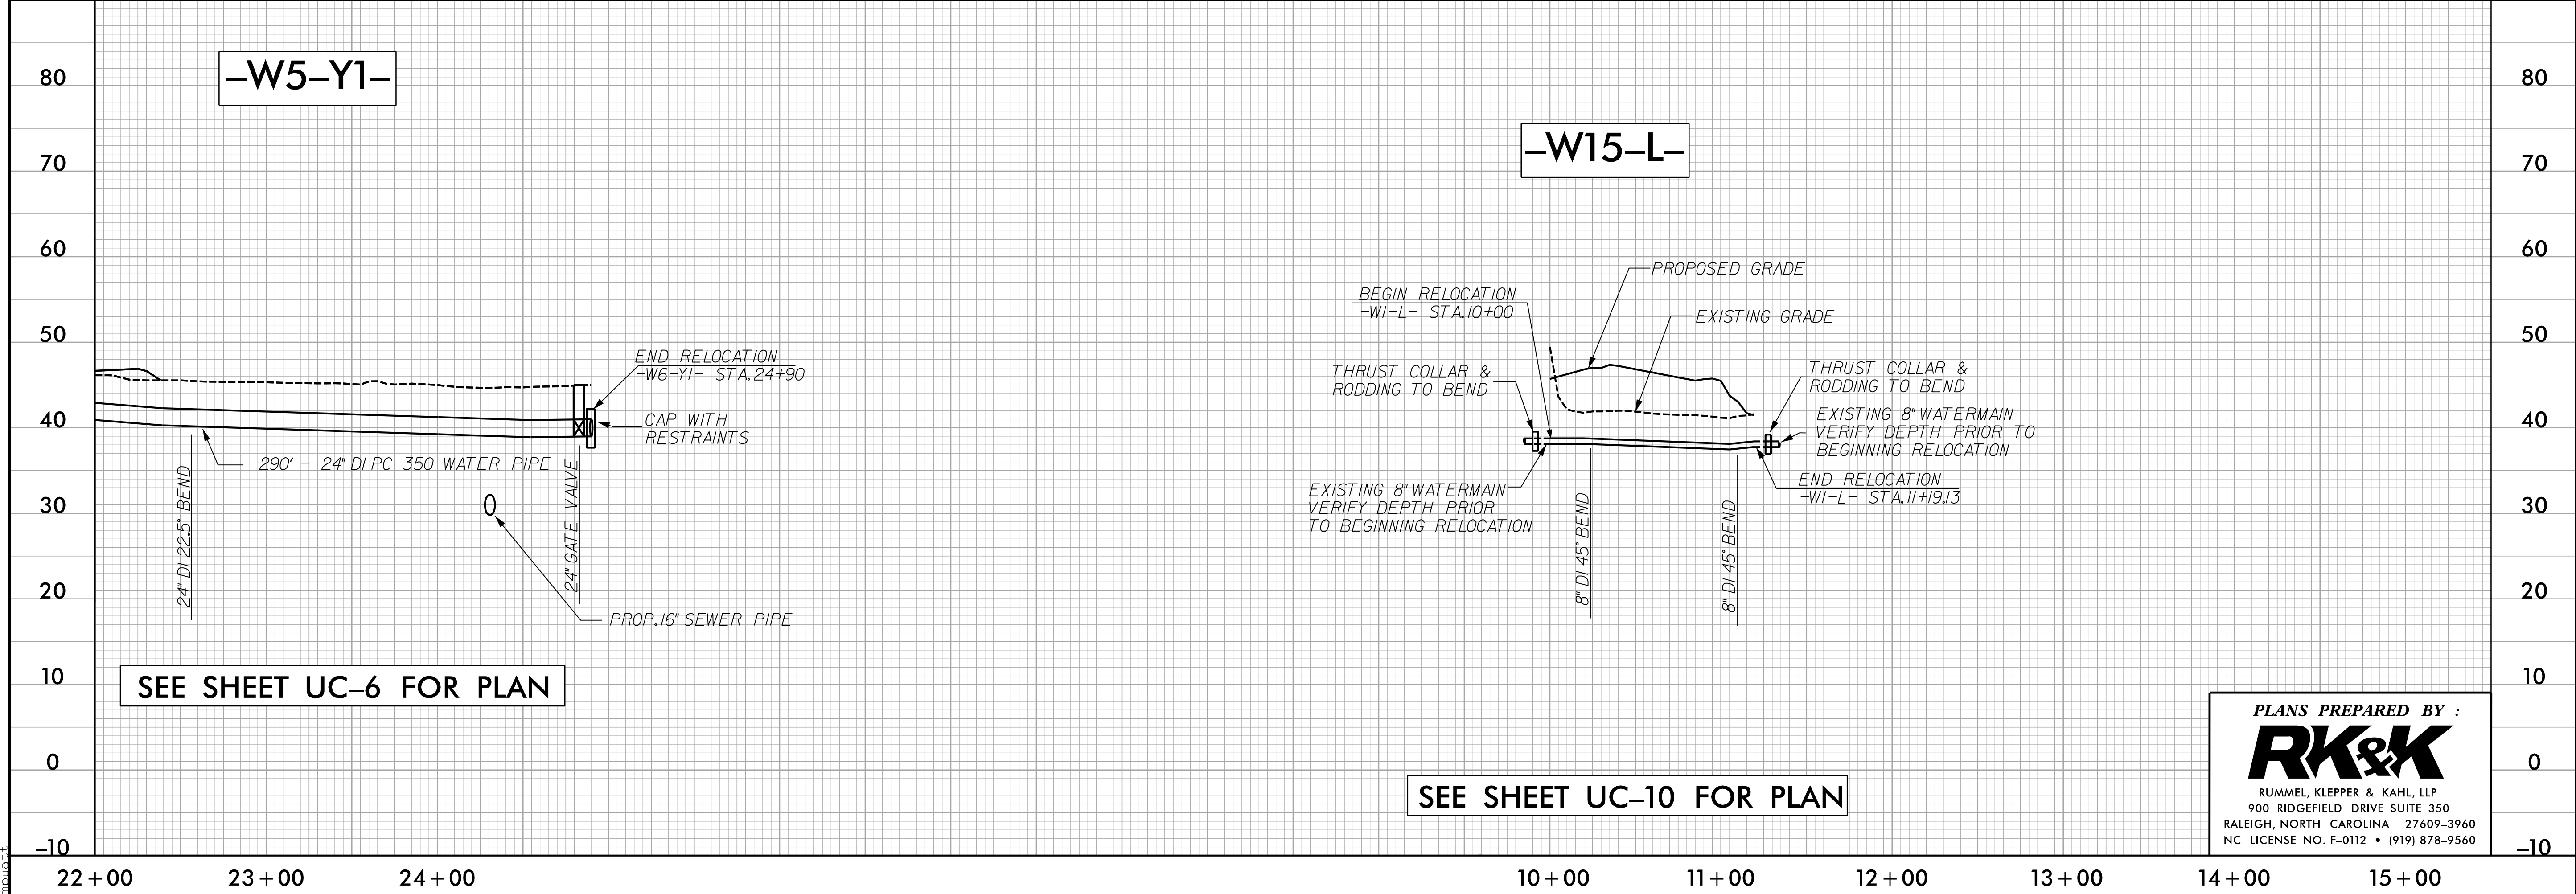

SEE SHEET UC-6 FOR PLAN

SEE SHEET UC-10 FOR PLAN

PLANS PREPARED BY :



RUMMEL, KLEPPER & KAHL, LLP
 900 RIDGEFIELD DRIVE SUITE 350
 RALEIGH, NORTH CAROLINA 27609-3960
 NC LICENSE NO. F-0112 • (919) 878-9560

I:\Projects\2017\Projects\Utilities\Construction\U4751-Ut-UC_PEL-25.dgn