



RUMMEL, KLEPPER & KAHL, LLP
900 RIDGEFIELD DRIVE SUITE 350
RALEIGH, NORTH CAROLINA 27609-3960
NC LICENSE NO. F-0112 • (919) 878-9560

UTILITY OWNERS ON THIS SHEET


DUKE ENERGY - POWER (DIST)
AT&T TELECOMMUNICATIONS - TELEPHONE AND FIBER OPTICS
LEVEL 3 - FIBER OPTIC
NCDOT - FIBER OPTIC
TIME WARNER - CATV
PIEDMONT NATURAL GAS - NATURAL GAS

STV/Ralph Whitehead Associates, Inc.
900 West Trade St., Ste. 715
Charlotte, NC 28202
NC License Number F-0991

UTILITIES BY OTHERS

NOTE:
ALL PROPOSED UTILITY WORK SHOWN ON THIS SHEET WILL BE DONE BY OTHERS. NO PAYMENT WILL BE MADE TO THE CONTRACTOR FOR PROPOSED UTILITY WORK SHOWN ON THIS SHEET.

NAD 83/NSRS 2007

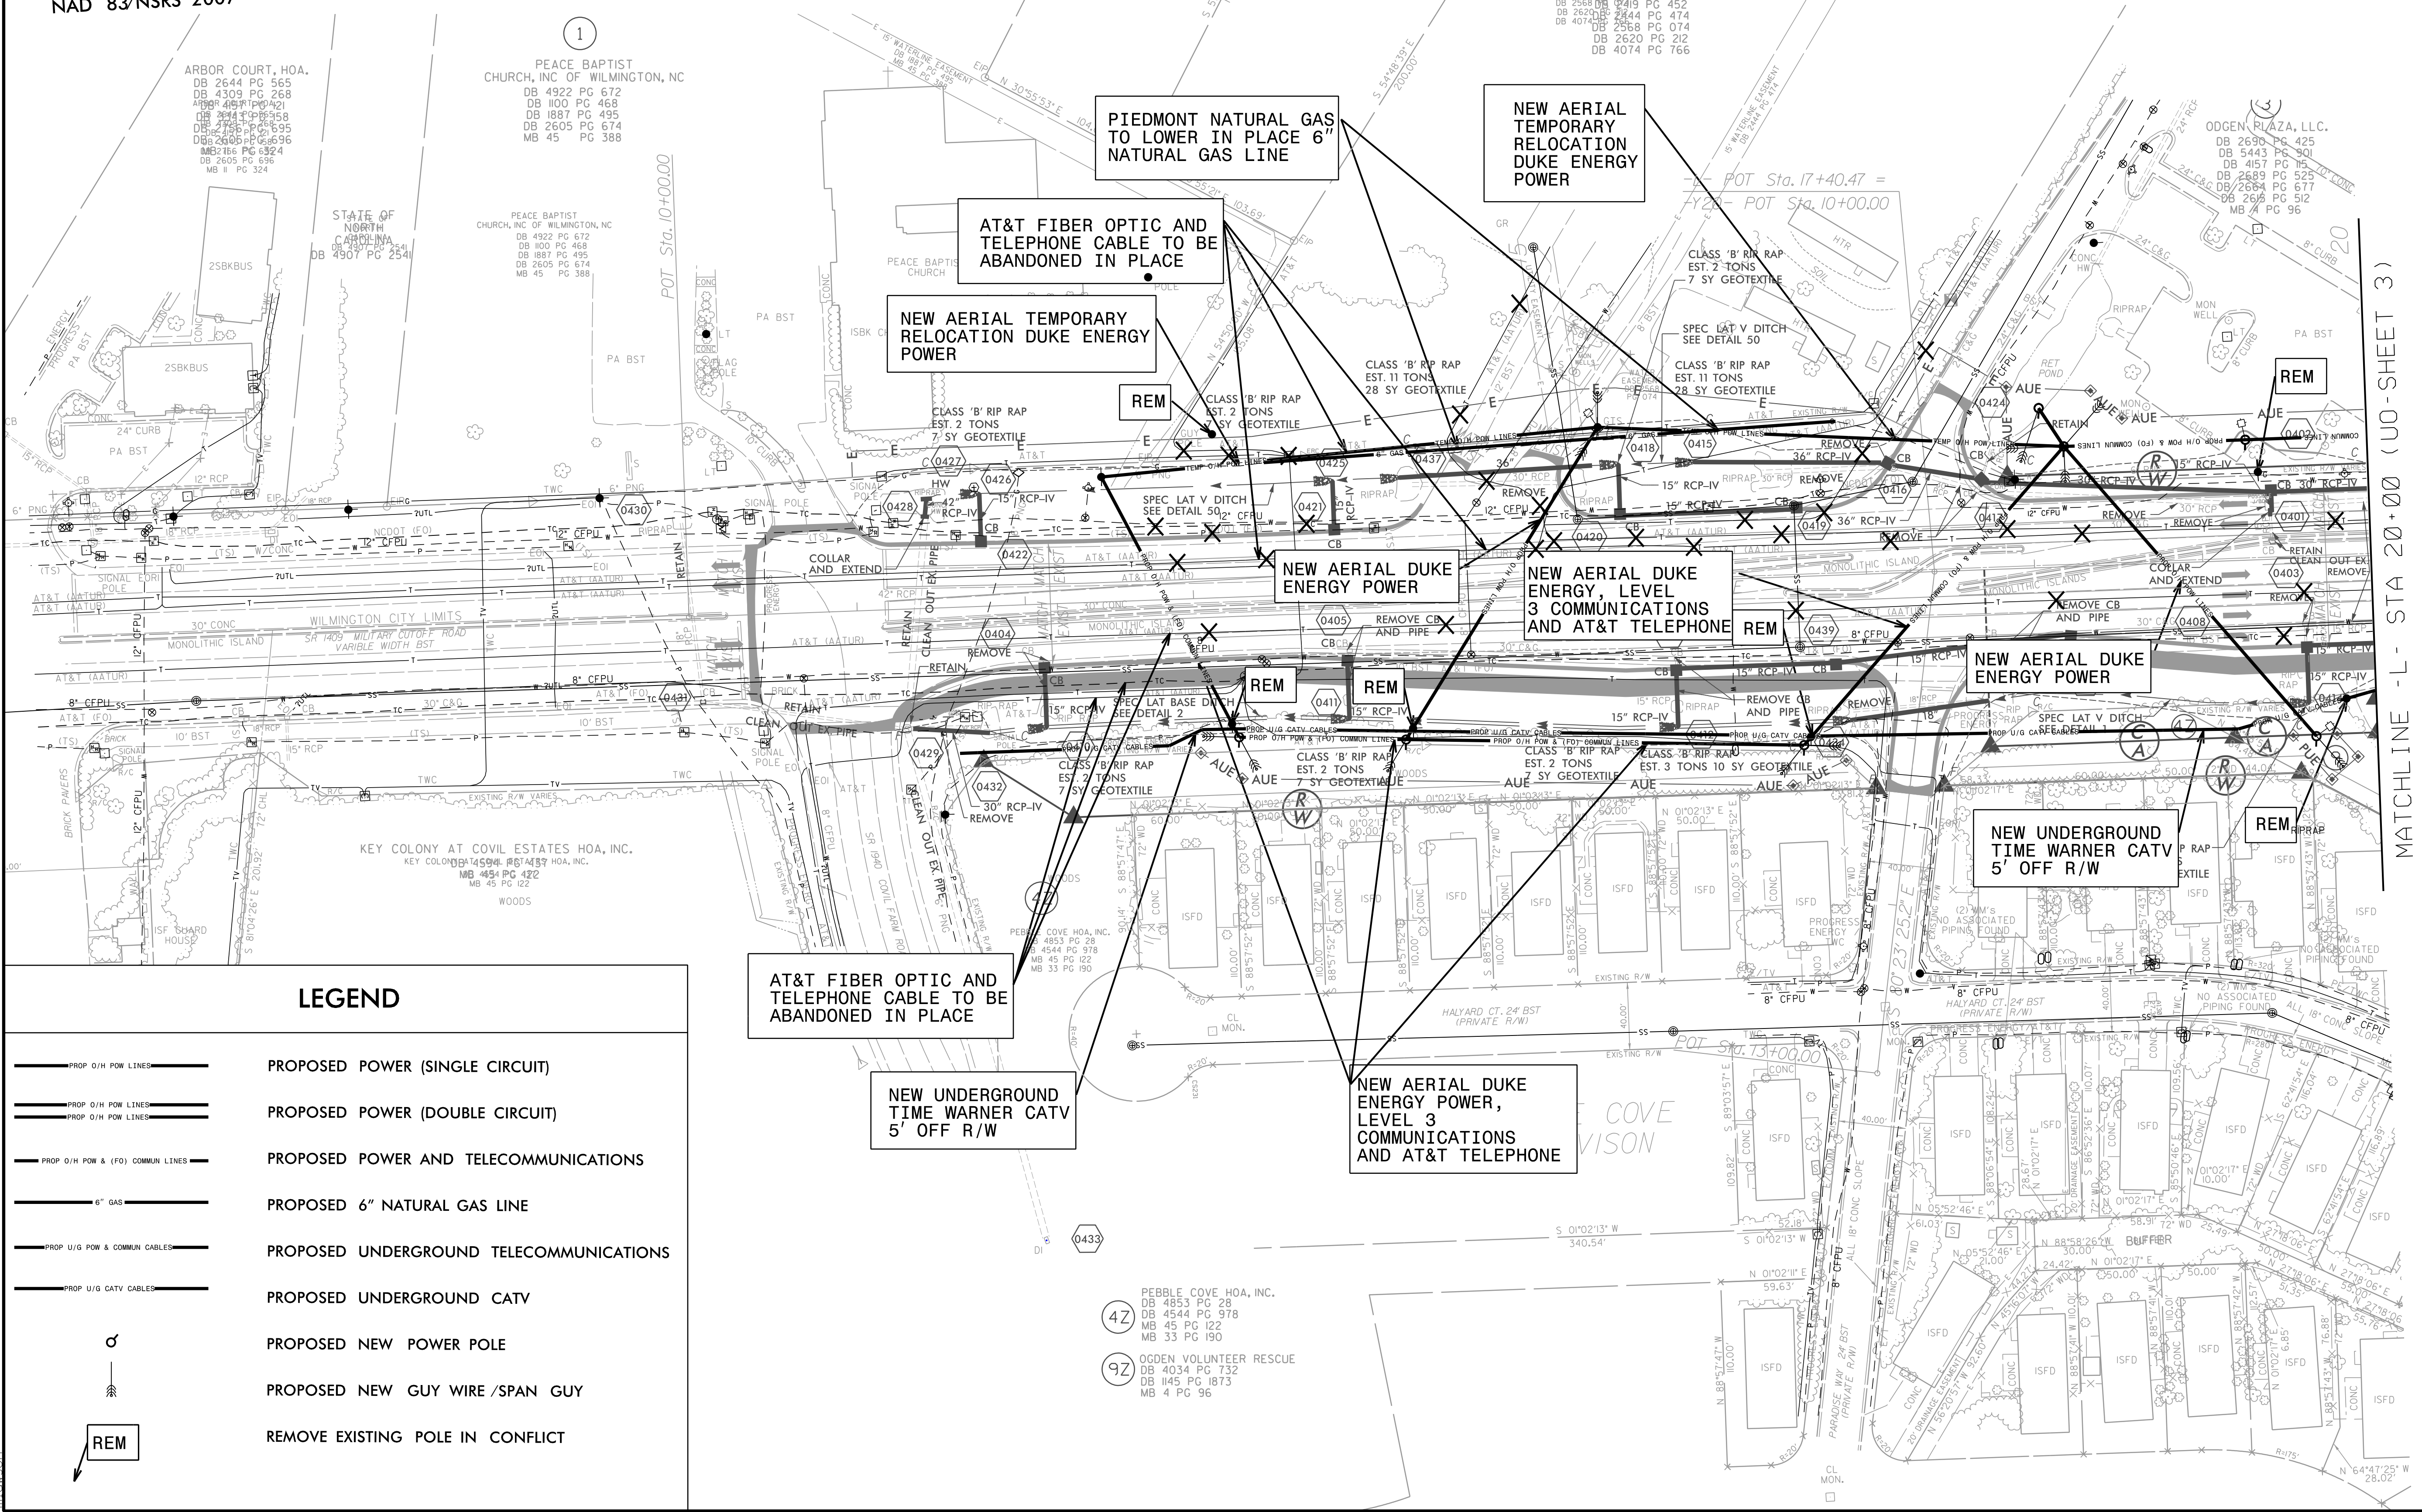

LEGEND

- PROPOSED POWER (SINGLE CIRCUIT)
- PROPOSED POWER (DOUBLE CIRCUIT)
- PROPOSED POWER AND TELECOMMUNICATIONS
- 6" GAS
- PROPOSED UNDERGROUND TELECOMMUNICATIONS
- PROPOSED UNDERGROUND CATV
- PROPOSED NEW POWER POLE
- PROPOSED NEW GUY WIRE /SPAN GUY
- ◻ REMOVE EXISTING POLE IN CONFLICT

AT&T FIBER OPTIC AND TELEPHONE CABLE TO BE ABANDONED IN PLACE

NEW UNDERGROUND TIME WARNER CATV 5' OFF R/W

NEW AERIAL DUKE ENERGY POWER, LEVEL 3 COMMUNICATIONS AND AT&T TELEPHONE

42 PEBBLE COVE HOA, INC.
DB 4853 PG 28
DB 4544 PG 978
MB 45 PG 122
MB 33 PG 190

92 OGDEN VOLUNTEER RESCUE
DB 4034 PG 732
DB 1145 PG 1873
MB 4 PG 96

8/15/2017
M:\projects\2011\11029_NCDOT_UTILITY_Coord\H01_U4751\U-4751\Utilities\Rdy_Ut\Proj_U4751_U-4751.dwg
UO2_psh.dgn

MATCHLINE - L - STA 20+00 (UO-SHEET 3)