


NOTE: ALL PROPOSED UTILITY WORK SHOWN ON THIS SHEET WILL BE DONE BY OTHERS. NO PAYMENT WILL BE MADE TO THE CONTRACTOR FOR PROPOSED UTILITY WORK SHOWN ON THIS SHEET.

STV/Ralph Whitfield Associates, Inc.
 1000 Charlotte, NC 28203
 NC License Number: 14-200
 NC License Number: 14-200

GRAPHIC SCALE
 50 25 0 50 100
 PLANS

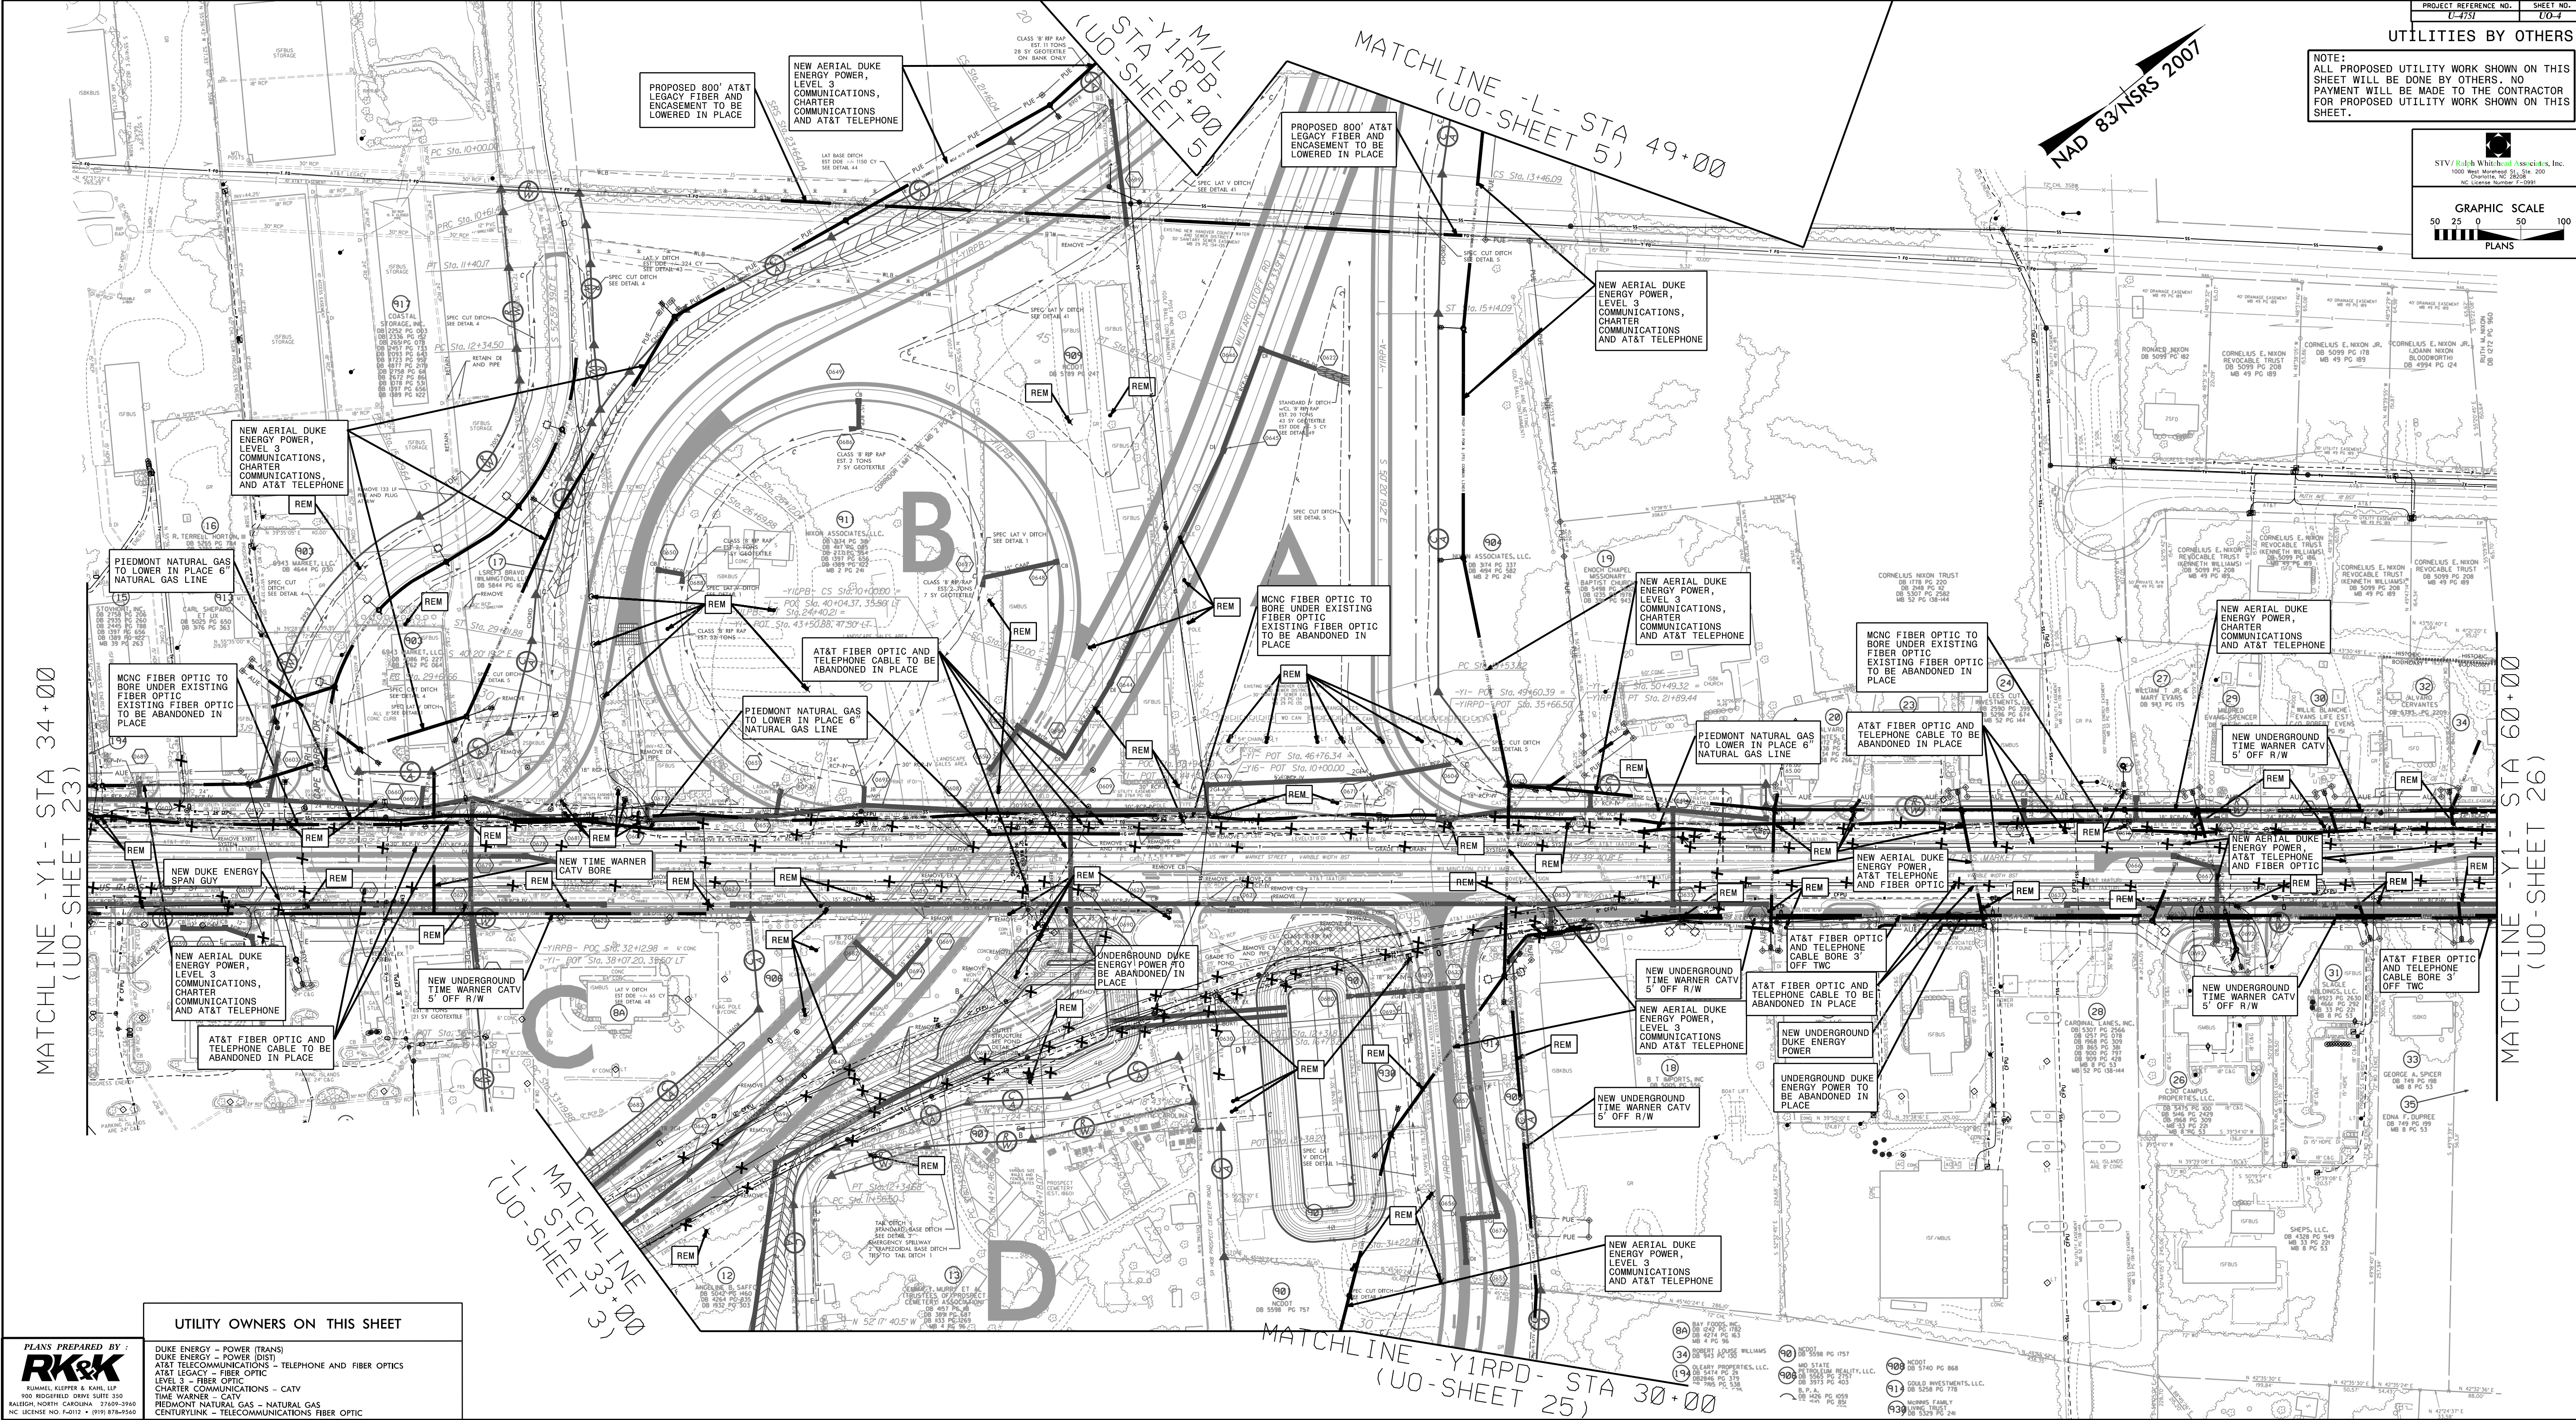

MATCHLINE -Y1- STA 34+00 (UO-SHEET 23)

MATCHLINE -Y1- STA 60+00 (UO-SHEET 26)

UTILITY OWNERS ON THIS SHEET

<p>PLANS PREPARED BY: RK&K RUMMEL, KLOPPER & KANE, LLP 900 ROSSFORD DRIVE, SUITE 300 RALEIGH, NORTH CAROLINA 27609-3948 NC LICENSE NO. 14-0112 - 07/01 8749-0460</p>	DUKE ENERGY - POWER (TRANS)
	DUKE ENERGY - POWER (DISH)
	AT&T TELECOMMUNICATIONS - TELEPHONE AND FIBER OPTICS
	AT&T LEGACY - FIBER OPTIC
	LEVEL 3 - FIBER OPTIC
	CHARTER COMMUNICATIONS - CATV
TIME WARNER - CATV	
PIEDMONT NATURAL GAS - NATURAL GAS	
CENTURYLINK - TELECOMMUNICATIONS FIBER OPTIC	

MATCHLINE -L- STA 33+00 (UO-SHEET 3)

MATCHLINE -Y1RPD- STA 30+00 (UO-SHEET 25)