


STV / Ralph Whitehead Associates, Inc.
 1000 West Morehead St., Ste. 200
 Charlotte, NC 28208
 NC License Number F-0991

UTILITIES BY OTHERS

NOTE:
 ALL PROPOSED UTILITY WORK SHOWN ON THIS SHEET WILL BE DONE BY OTHERS. NO PAYMENT WILL BE MADE TO THE CONTRACTOR FOR PROPOSED UTILITY WORK SHOWN ON THIS SHEET.

- | | | |
|---|---|--|
| 114 COURTNEY PINES HOA
DB 4889 PG 3128
MB 48 PG 180 | 123 MELISSA L. HUBBARD
ANDERSON
DB 5628 PG 1529
MB 48 PG 180 | 132 DANIEL E. CLEMENTS
DB 5453 PG 2706
MB 48 PG 180 |
| 117 MORGAN B. JOHNSON
DB 5209 PG 2756
MB 48 PG 180 | 124 JASON G. HERANDEZ
DB 5479 PG 2822
MB 52 PG 41 | 133 MICHAEL C. MACGOVERN
DB 5452 PG 2548
MB 52 PG 41 |
| 118 KRISTEN L. GAMBILL
DB 5350 PG 1013
MB 52 PG 41 | 125 JUSTIN ARTHUR MILLS
DB 5813 PG 753
MB 48 PG 180 | 134 GREG L. BRYANT
DB 5244 PG 1507
MB 48 PG 180 |
| 119 FELICE FURINO
DB 5246 PG 453
MB 48 PG 180 | 126 MATTHEW KYLE HOLLOWAY
DB 5464 PG 2380
MB 52 PG 41 | 135 THOMAS D. HUGHES
DB 5457 PG 2035
MB 52 PG 41 |
| 120 THINH HUU PHAN
DB 5306 PG 1344
MB 52 PG 41 | 127 KEITH MCBRIDE
DB 5664 PG 523
MB 48 PG 180 | 136 AMY R. KROEPLIN
DB 5451 PG 1390
MB 52 PG 41 |
| 121 STACEY S. SEARS
DB 5413 PG 2589
MB 48 PG 180 | 128 AMBER HODGE
DB 5760 PG 1715 | |
| 122 DAVID K. MULKEY
DB 5353 PG 190
MB 52 PG 41 | 129 ARP 2014-BORROWER, LLC
DB 5836 PG 2801
MB 48 PG 180 | |

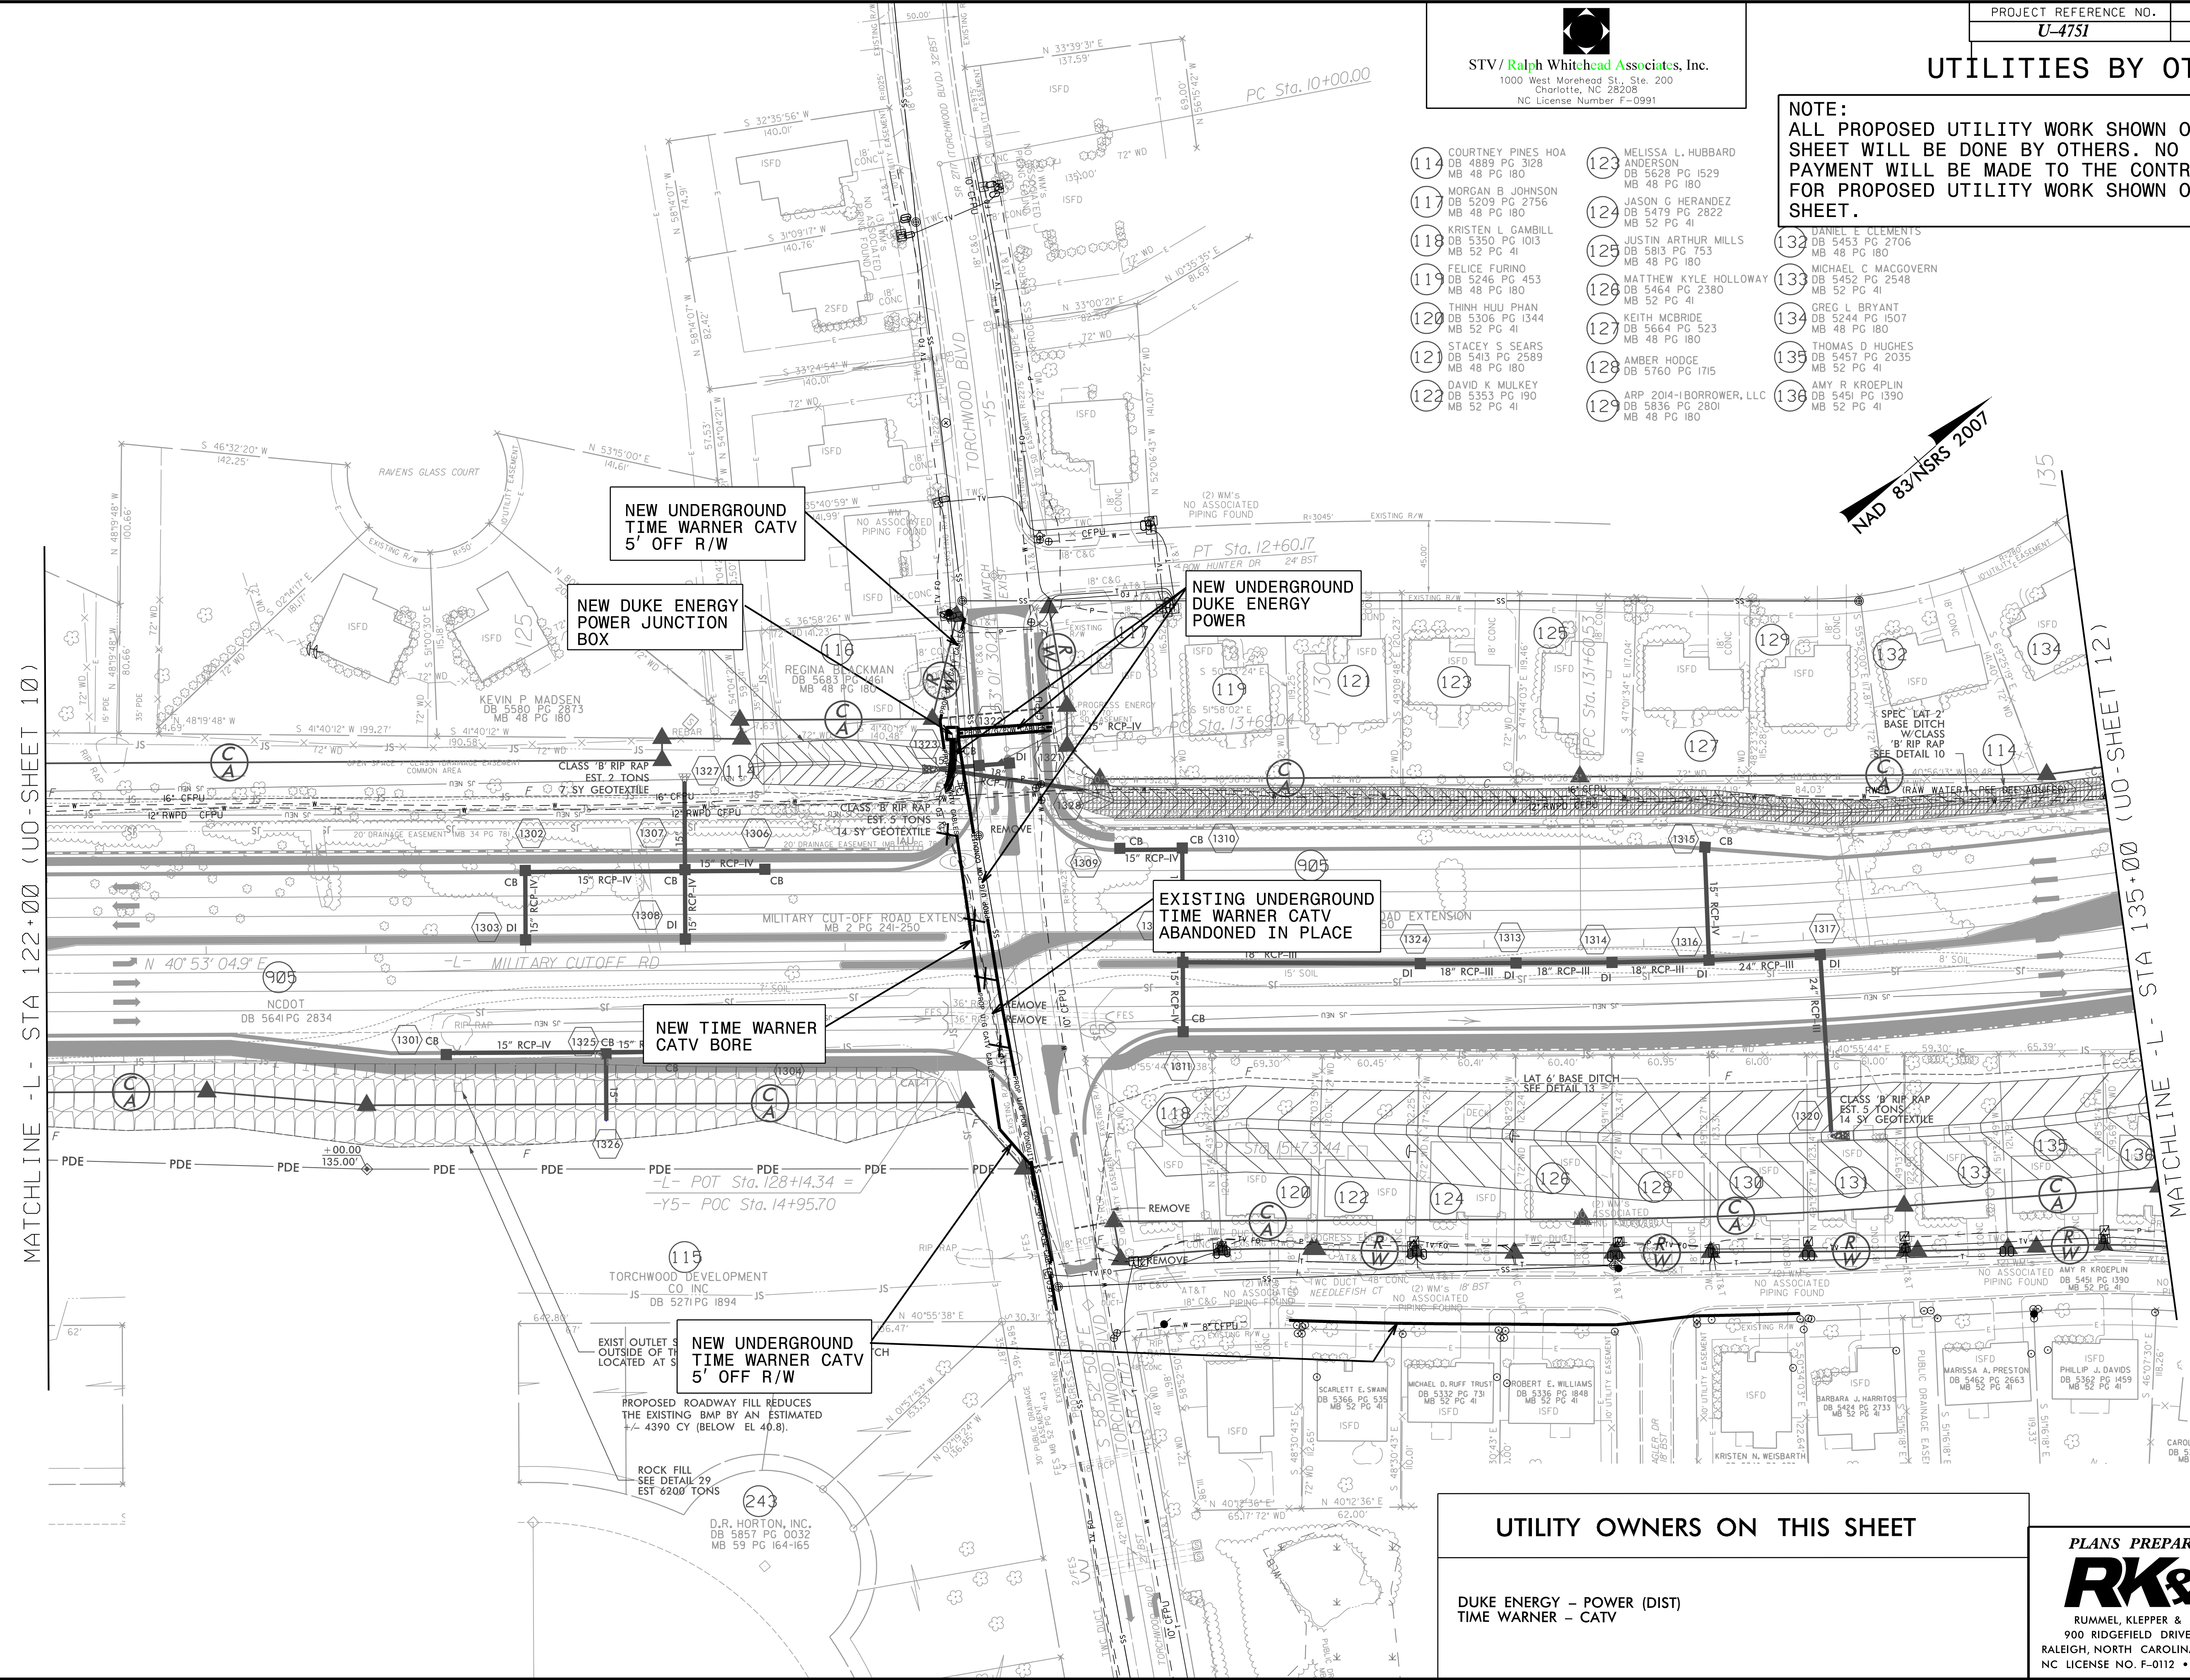

UTILITY OWNERS ON THIS SHEET

- DUKE ENERGY - POWER (DIST)
- TIME WARNER - CATV

PLANS PREPARED BY :

RK&K
 RUMMEL, KLEPPER & KAHL, LLP
 900 RIDGEFIELD DRIVE SUITE 350
 RALEIGH, NORTH CAROLINA 27609-3960
 NC LICENSE NO. F-0112 • (919) 878-9560

MATCHLINE -L- STA 122+00 (UO-SHEET 10)

MATCHLINE -L- STA 135+00 (UO-SHEET 12)

NAD 83/NSRS 2007