
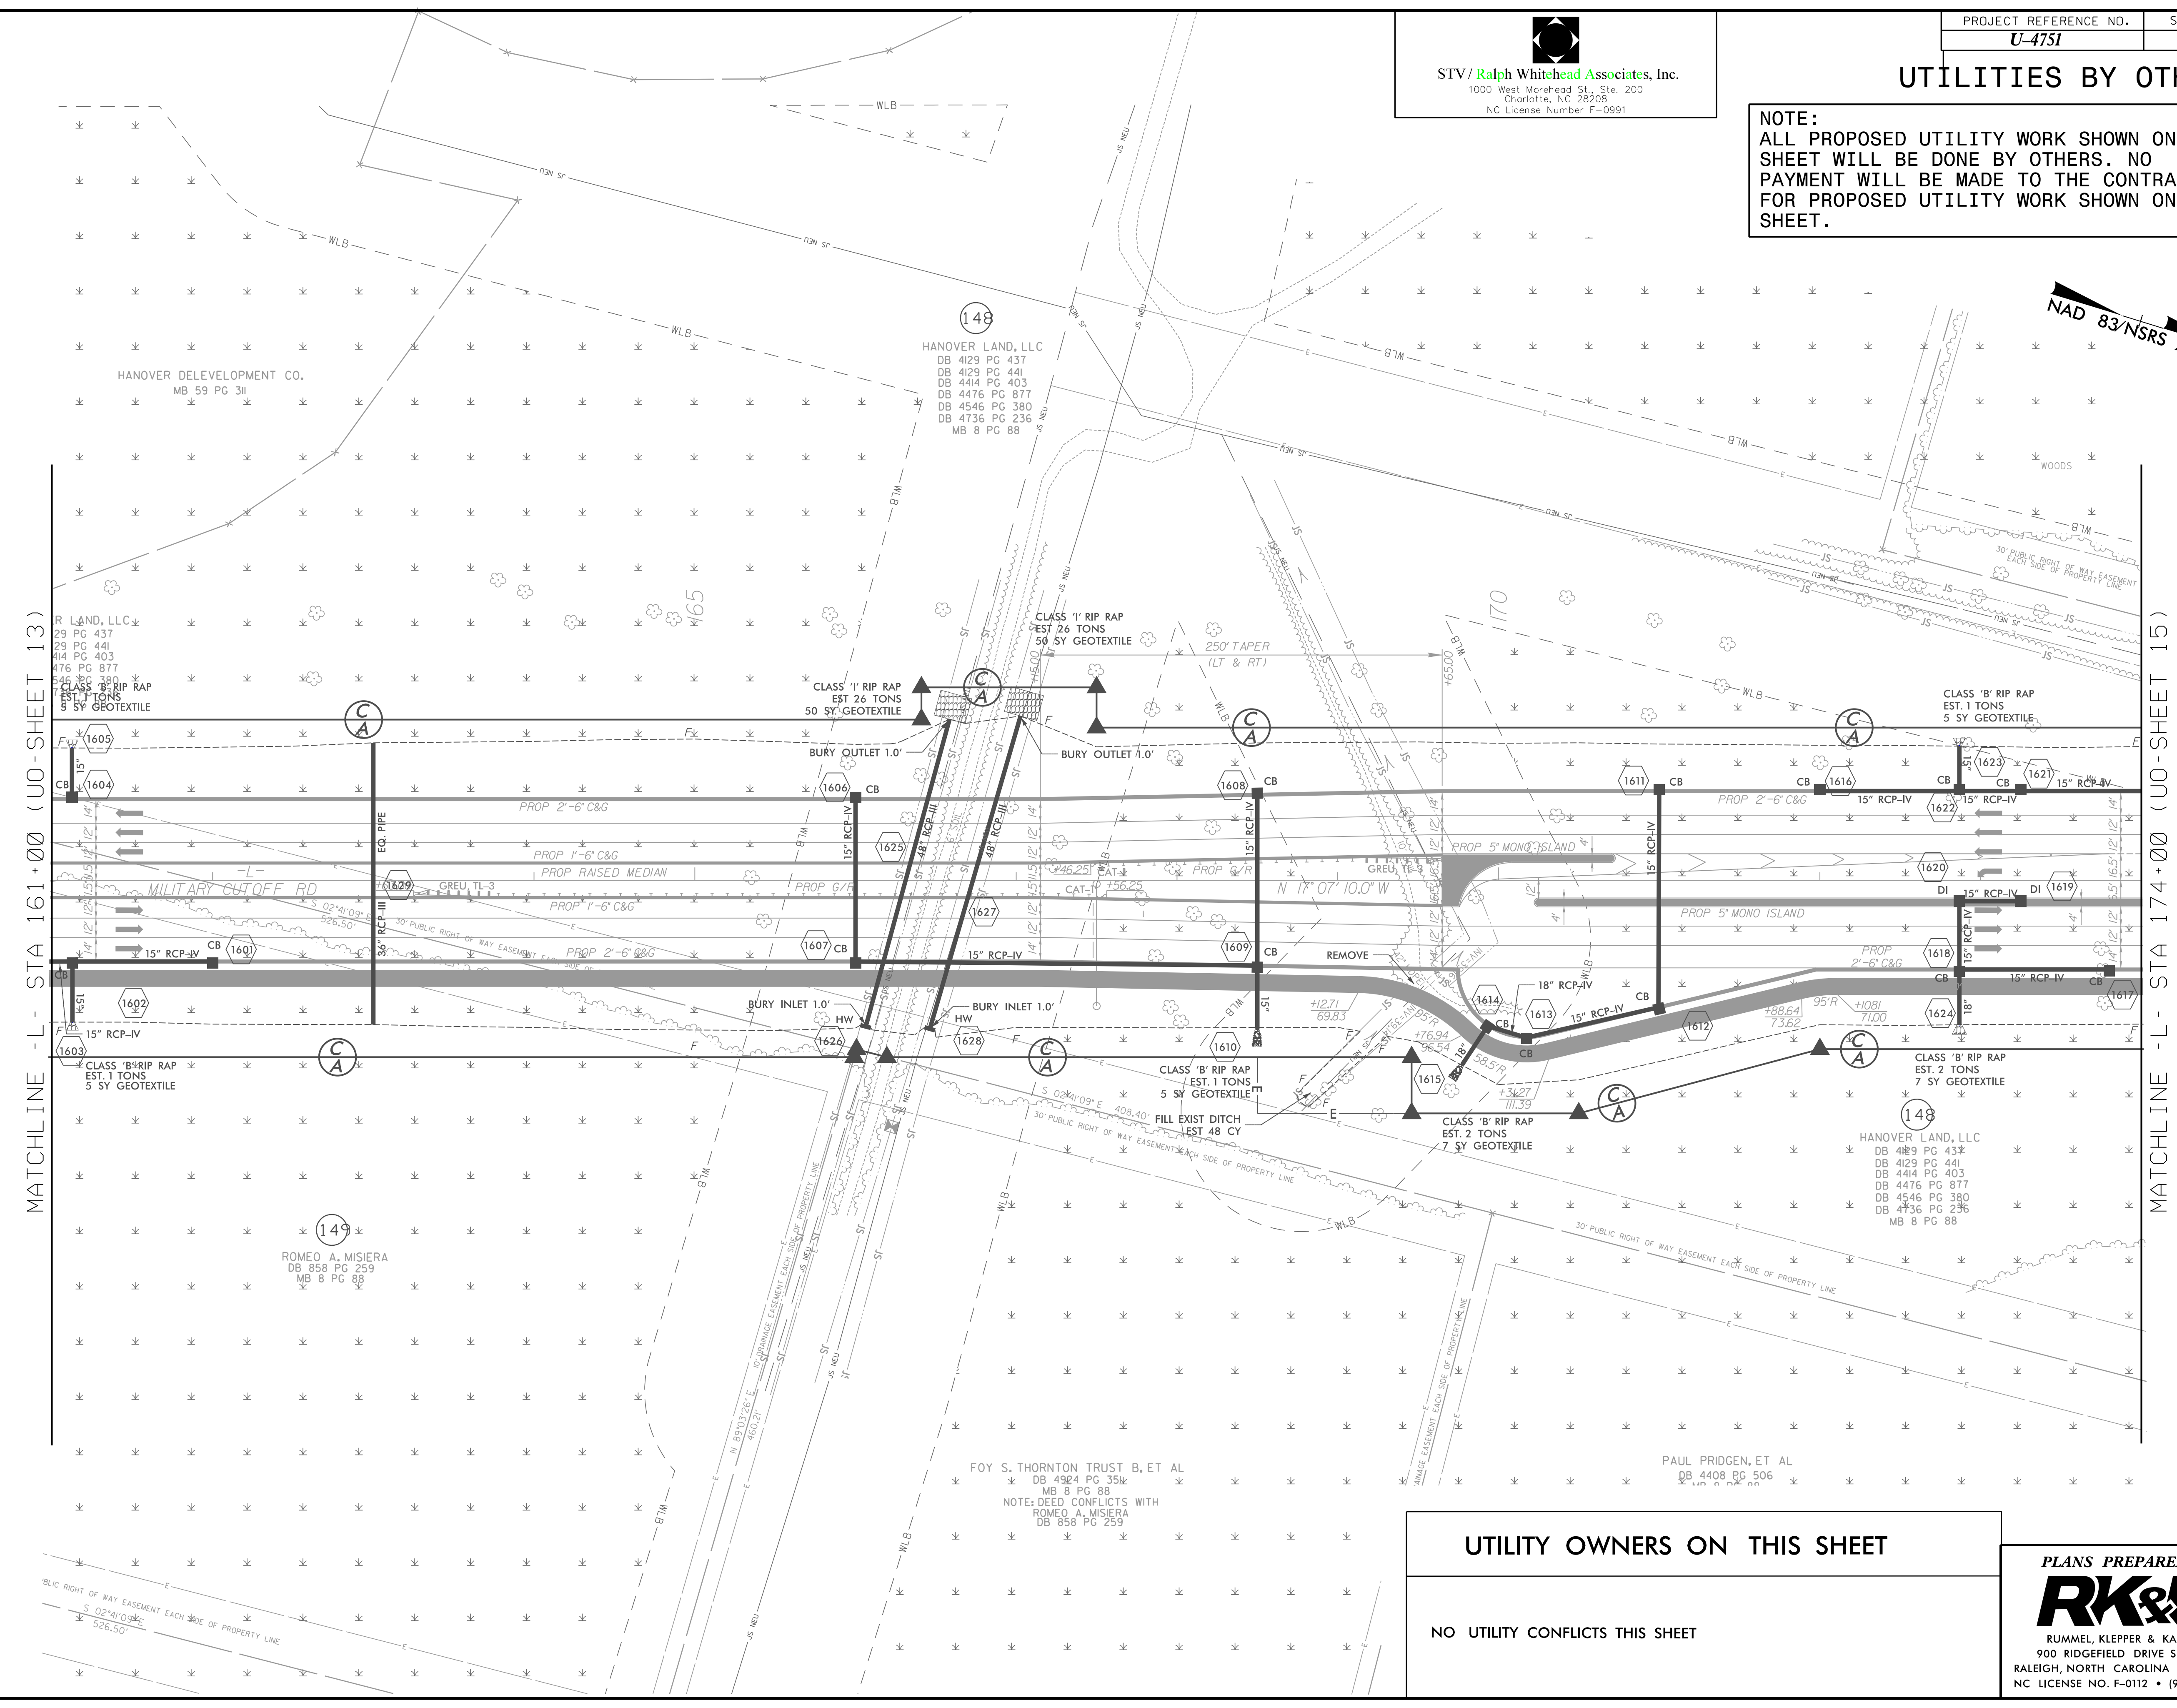


UTILITIES BY OTHERS

NOTE:
 ALL PROPOSED UTILITY WORK SHOWN ON THIS SHEET WILL BE DONE BY OTHERS. NO PAYMENT WILL BE MADE TO THE CONTRACTOR FOR PROPOSED UTILITY WORK SHOWN ON THIS SHEET.

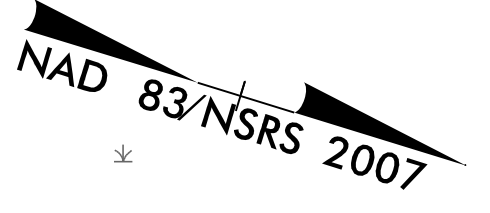

MATCHLINE - L - STA 161+00 (UO-SHEET 13)

MATCHLINE - L - STA 174+00 (UO-SHEET 15)

HANOVER DEVELOPMENT CO.
 MB 59 PG 311

148
 HANOVER LAND, LLC
 DB 4129 PG 437
 DB 4129 PG 441
 DB 4414 PG 403
 DB 4476 PG 877
 DB 4546 PG 380
 DB 4736 PG 236
 MB 8 PG 88

R LAND, LLC
 29 PG 437
 29 PG 441
 314 PG 403
 476 PG 877
 545 PG 888
 CLASS 'B' RIP RAP
 EST. 1 TONS
 5 SY GEOTEXTILE

CLASS 'B' RIP RAP
 EST. 1 TONS
 5 SY GEOTEXTILE

149
 ROMEO A. MISIERA
 DB 858 PG 259
 MB 8 PG 88

FOY S. THORNTON TRUST B, ET AL
 DB 4924 PG 354
 MB 8 PG 88
 NOTE: DEED CONFLICTS WITH
 ROMEO A. MISIERA
 DB 858 PG 259

PAUL PRIDDEN, ET AL
 DB 4408 PG 506

148
 HANOVER LAND, LLC
 DB 4129 PG 437
 DB 4129 PG 441
 DB 4414 PG 403
 DB 4476 PG 877
 DB 4546 PG 380
 DB 4736 PG 236
 MB 8 PG 88

UTILITY OWNERS ON THIS SHEET

NO UTILITY CONFLICTS THIS SHEET