




UTILITIES BY OTHERS

NOTE: ALL PROPOSED UTILITY WORK SHOWN ON THIS SHEET WILL BE DONE BY OTHERS. NO PAYMENT WILL BE MADE TO THE CONTRACTOR FOR PROPOSED UTILITY WORK SHOWN ON THIS SHEET.

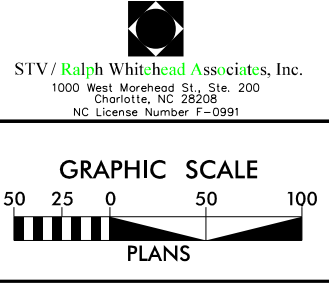

NAD 83/NSRS 2007

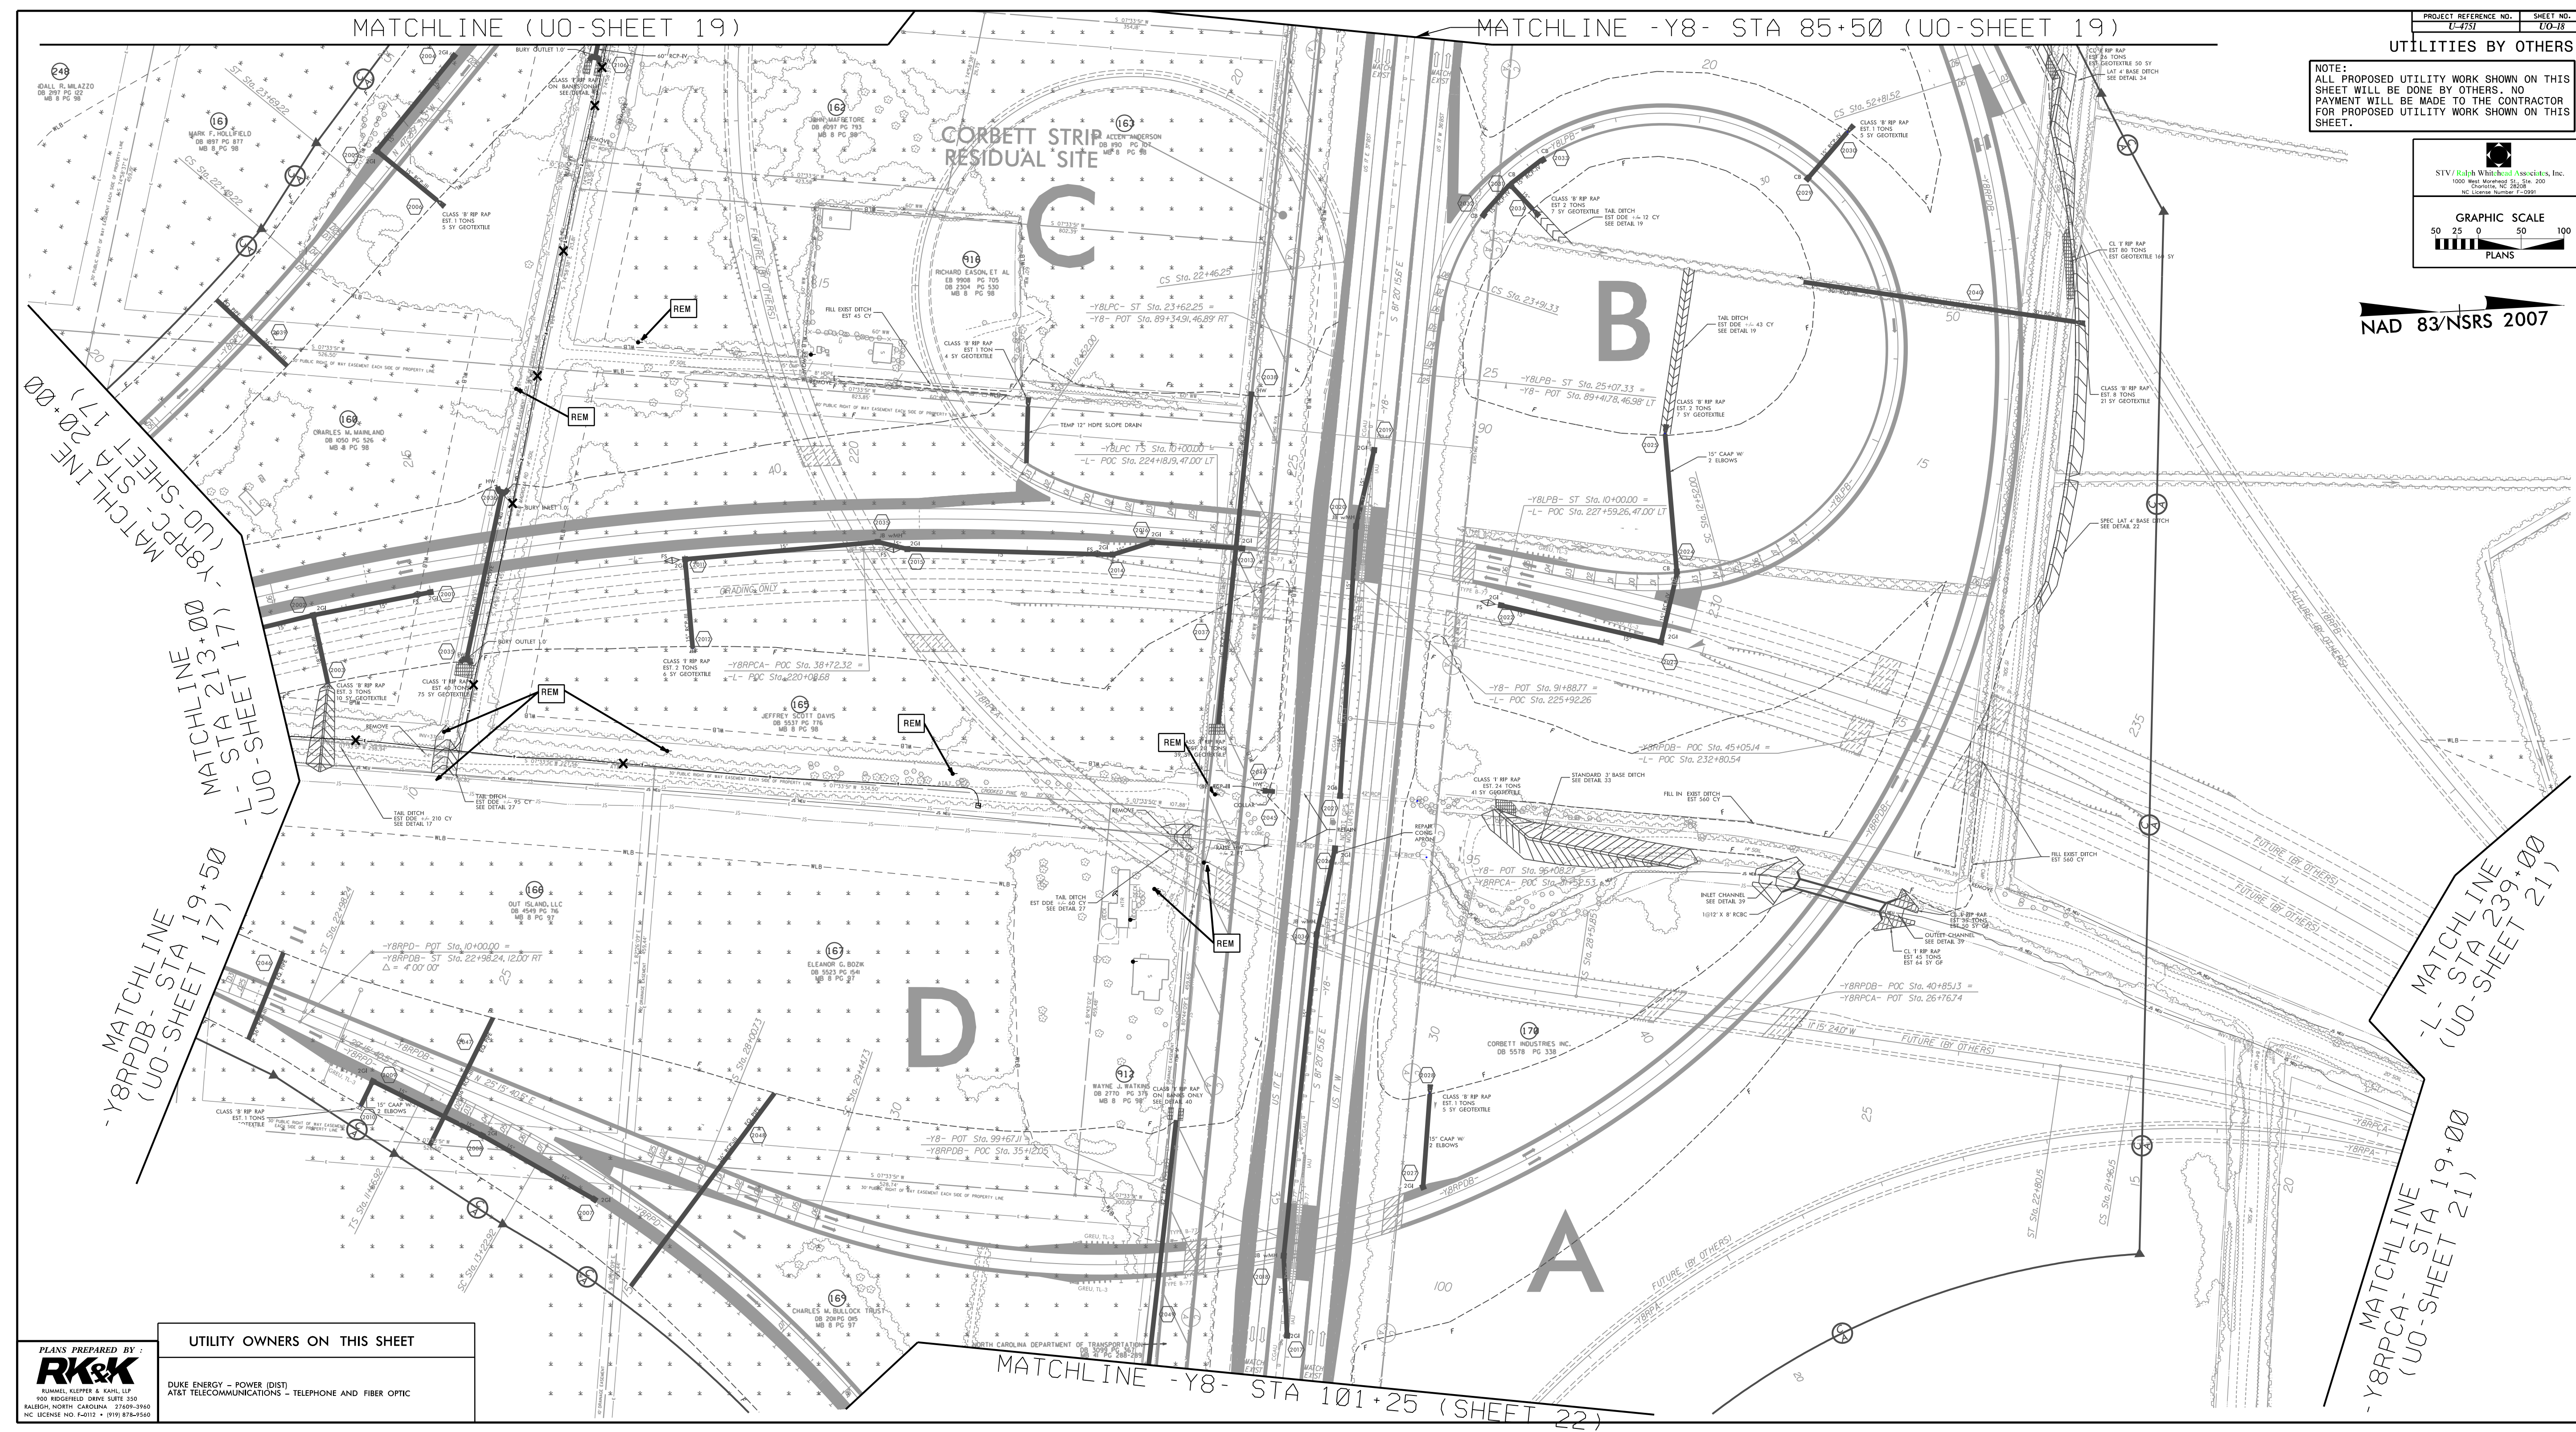

MATCHLINE (UO-SHEET 19)

MATCHLINE -Y8- STA 85+50 (UO-SHEET 19)

MATCHLINE -Y8RPCA- STA 20+00 (UO-SHEET 17)



MATCHLINE -Y8RPDB- STA 19+50 (UO-SHEET 17)

MATCHLINE -L- STA 239+00 (UO-SHEET 21)

MATCHLINE -Y8RPCA- STA 19+00 (UO-SHEET 21)

MATCHLINE -Y8- STA 101+25 (SHEET 22)

PLANS PREPARED BY:



UTILITY OWNERS ON THIS SHEET

DUKE ENERGY - POWER (DIST)
AT&T TELECOMMUNICATIONS - TELEPHONE AND FIBER OPTIC

