


STV / Ralph Whitehead Associates, Inc.  
 1000 West Morehead St., Ste. 200  
 Charlotte, NC 28208  
 NC License Number F-0991

### UTILITIES BY OTHERS

**NOTE:**  
 ALL PROPOSED UTILITY WORK SHOWN ON THIS SHEET WILL BE DONE BY OTHERS. NO PAYMENT WILL BE MADE TO THE CONTRACTOR FOR PROPOSED UTILITY WORK SHOWN ON THIS SHEET.

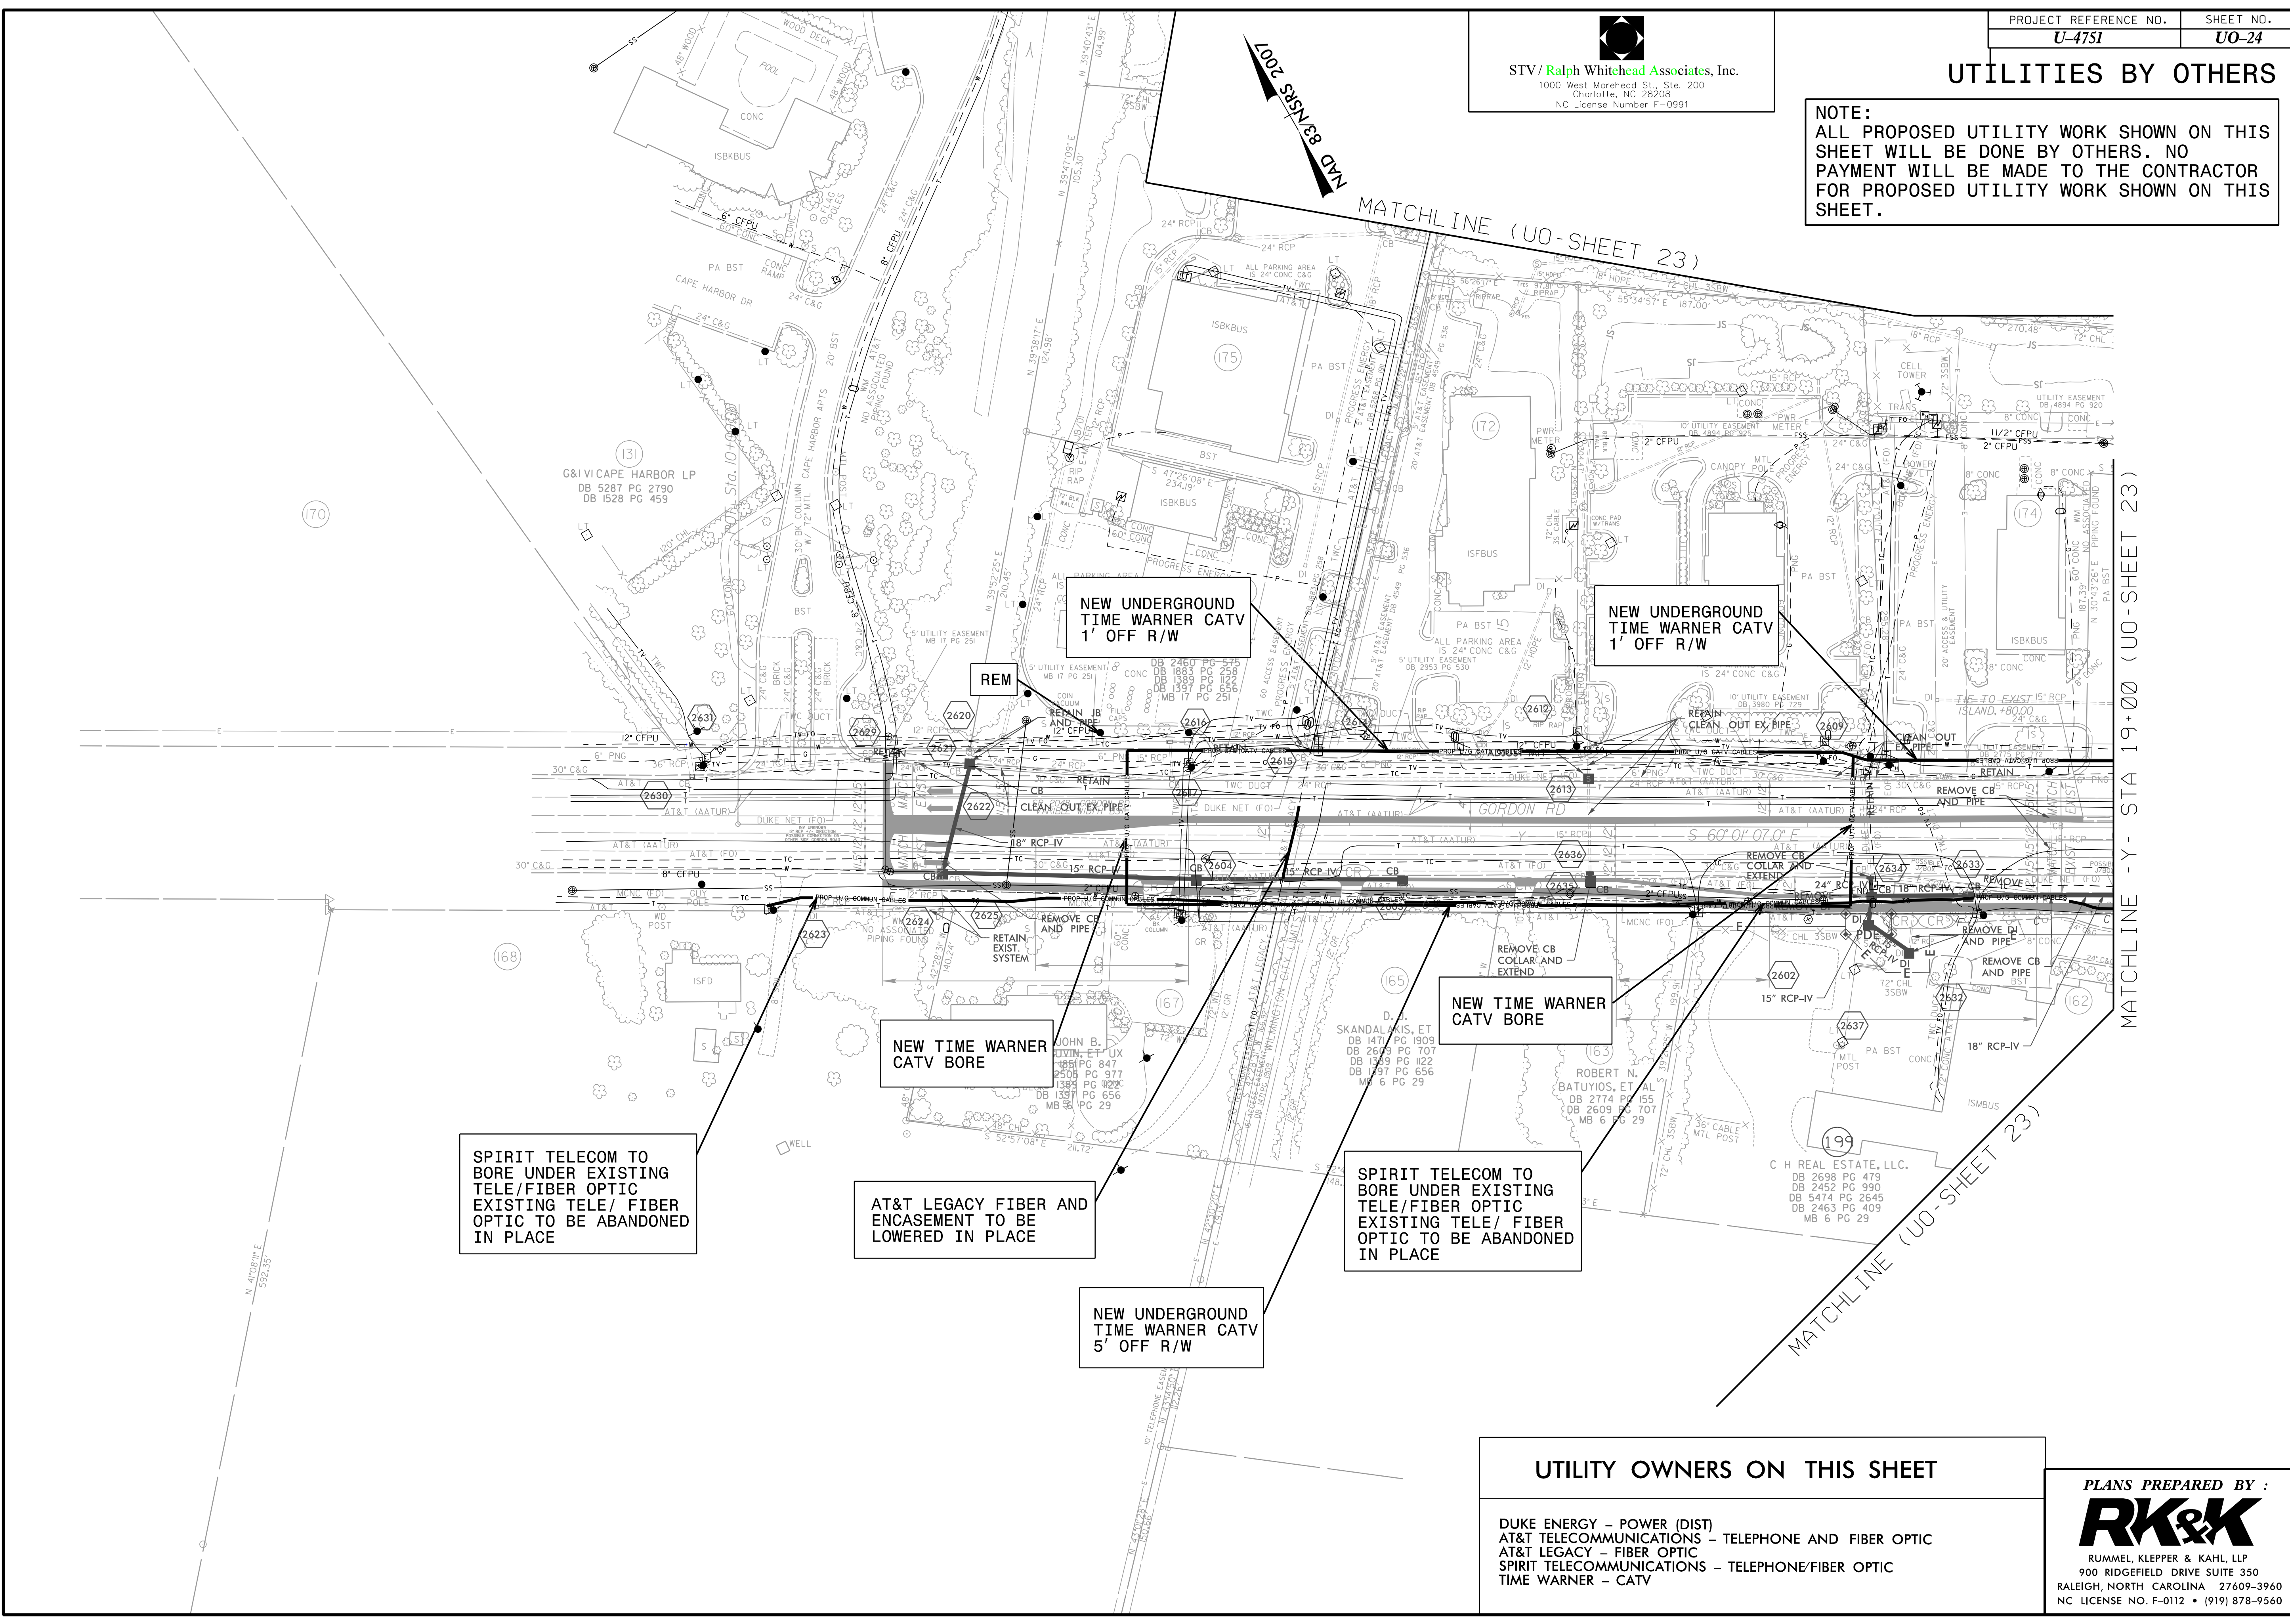

| UTILITY OWNERS ON THIS SHEET |   |
|------------------------------|---|
| DUKE ENERGY - POWER (DIST)   | AT&T TELECOMMUNICATIONS - TELEPHONE AND FIBER OPTIC |
| AT&T LEGACY - FIBER OPTIC    | SPIRIT TELECOMMUNICATIONS - TELEPHONE/FIBER OPTIC   |
| TIME WARNER - CATV           |   |

PLANS PREPARED BY:  
**RK&K**  
 RUMMEL, KLEPPER & KAHL, LLP  
 900 RIDGEFIELD DRIVE SUITE 350  
 RALEIGH, NORTH CAROLINA 27609-3960  
 NC LICENSE NO. F-0112 • (919) 878-9560