


STV / Ralph Whitehead Associates, Inc.
 1000 West Morehead St., Ste. 200
 Charlotte, NC 28208
 NC License Number F-0991

UTILITIES BY OTHERS

NOTE:
 ALL PROPOSED UTILITY WORK SHOWN ON THIS SHEET WILL BE DONE BY OTHERS. NO PAYMENT WILL BE MADE TO THE CONTRACTOR FOR PROPOSED UTILITY WORK SHOWN ON THIS SHEET.

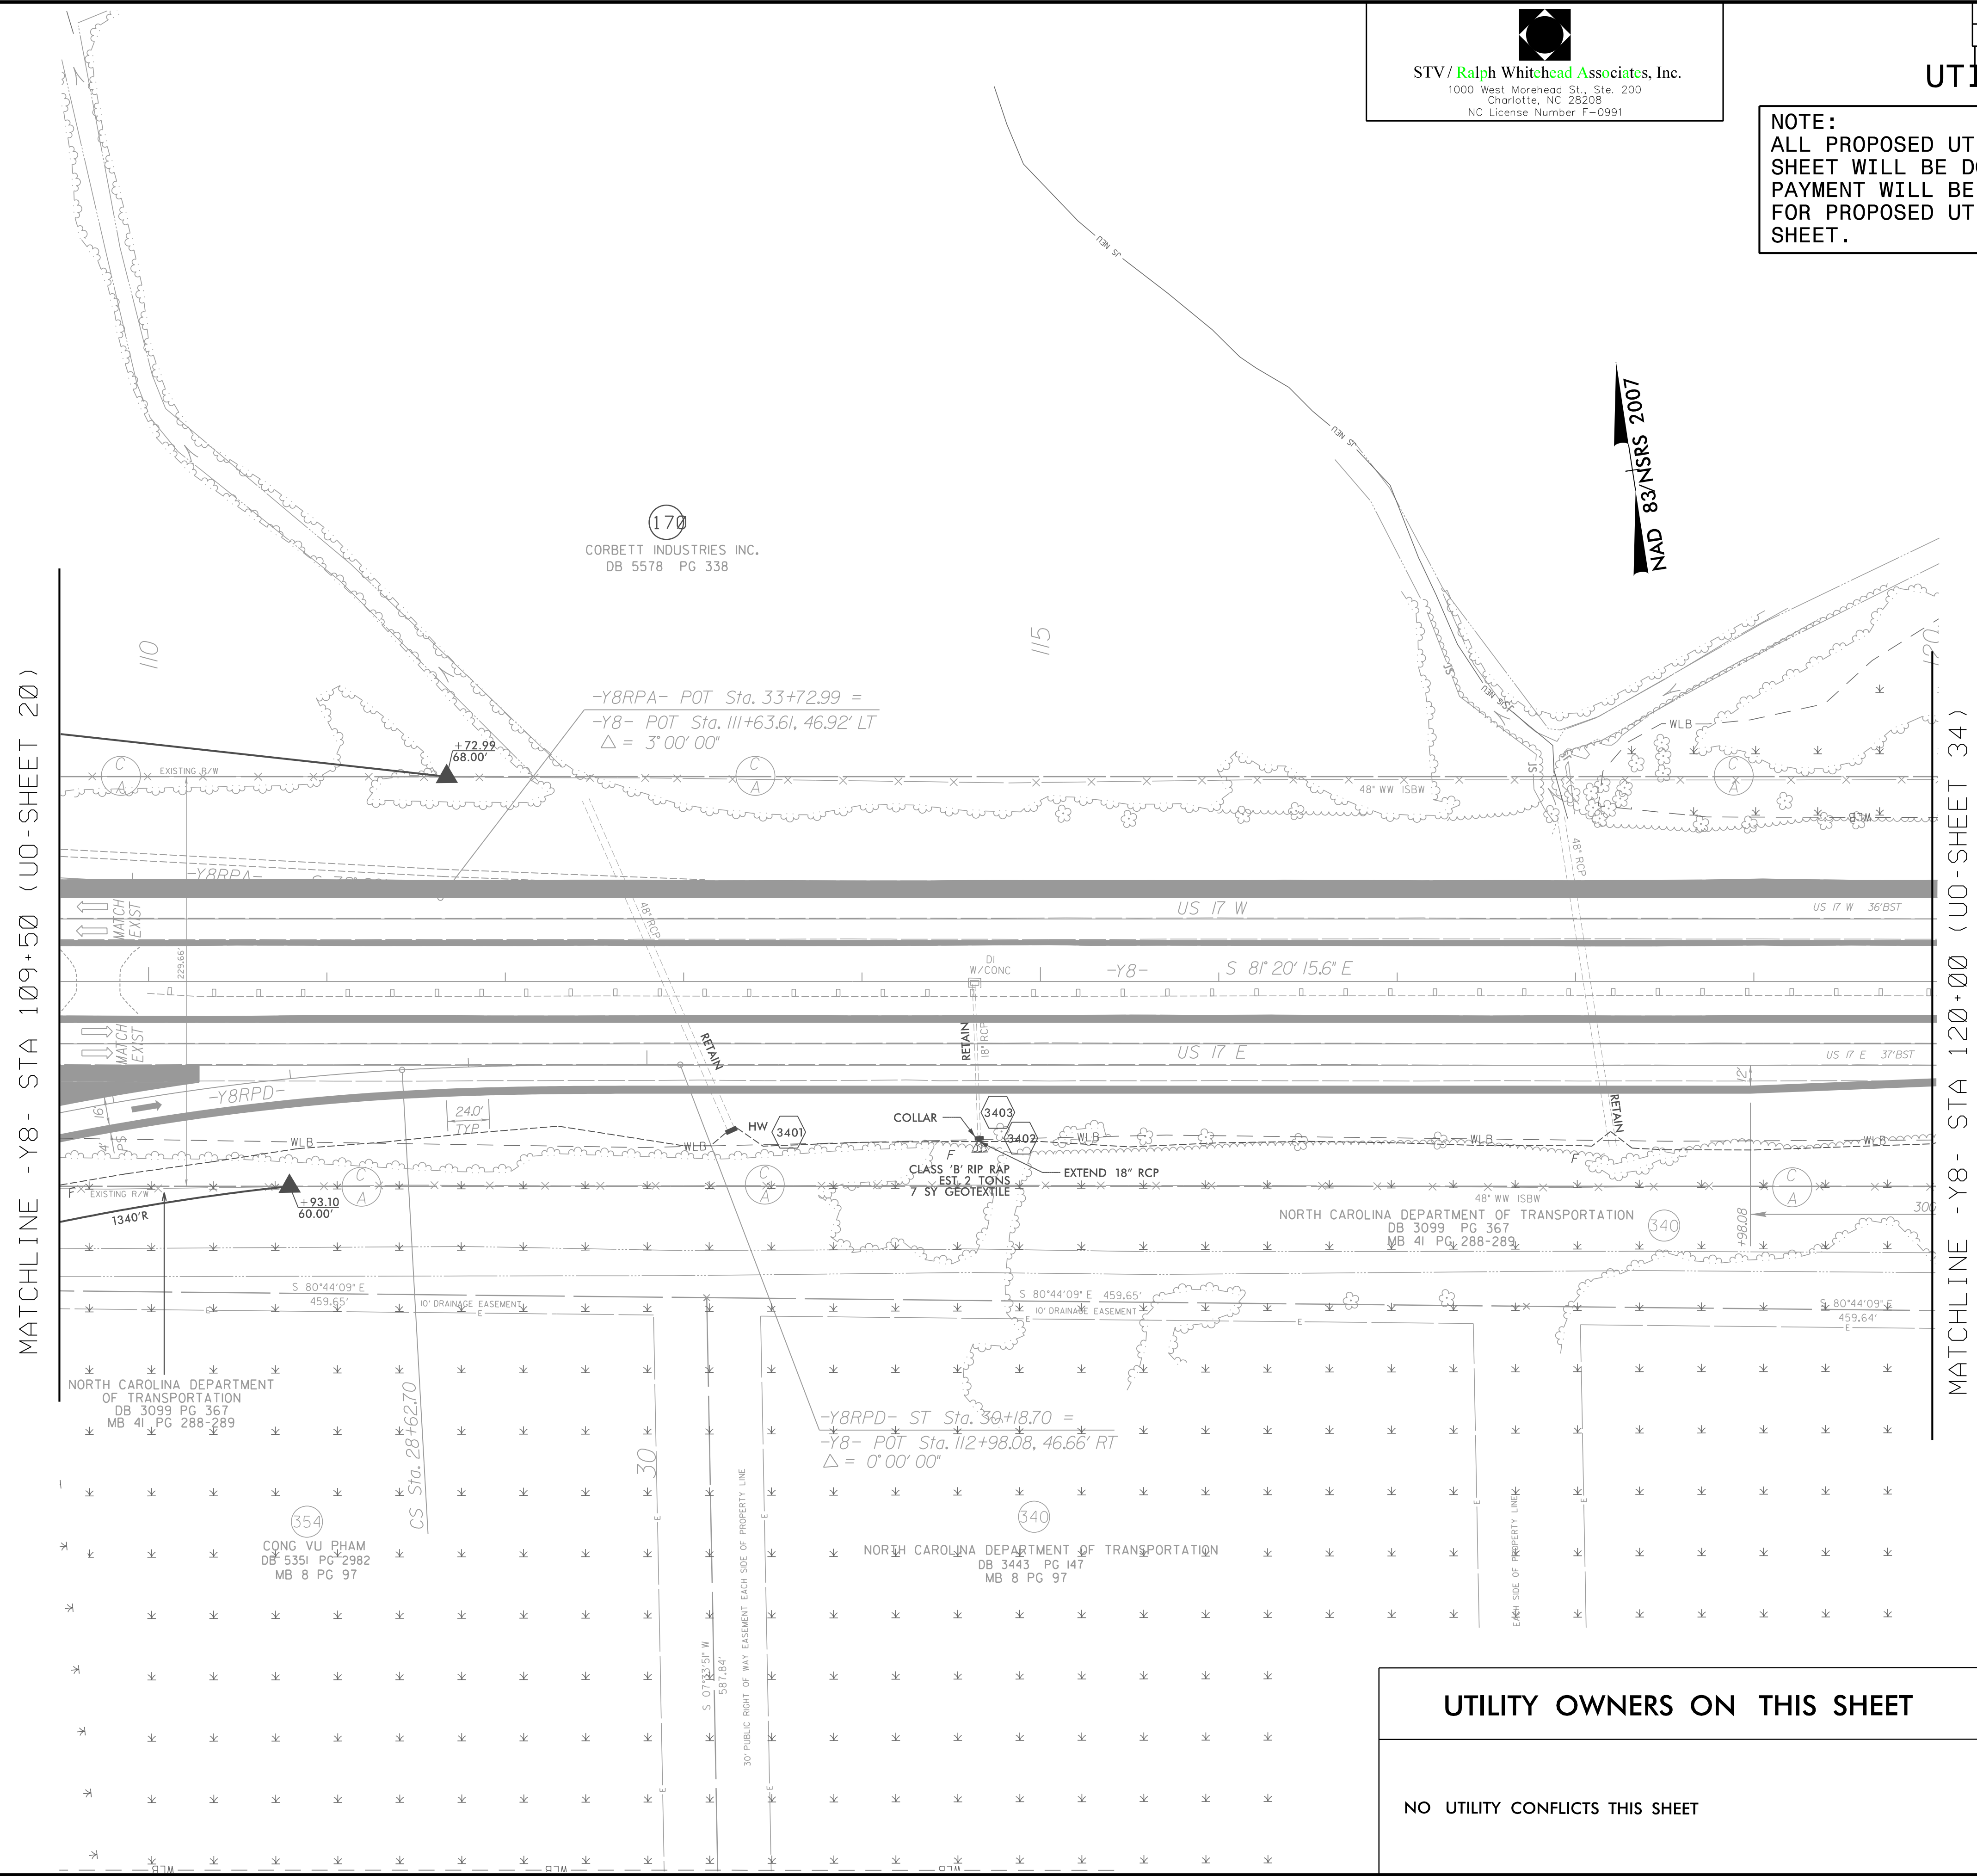

MATCHLINE - Y8 - STA 109+50 (U0-SHEET 20)

MATCHLINE - Y8 - STA 120+00 (U0-SHEET 34)

NAD 83/NSRS 2007

170
 CORBETT INDUSTRIES INC.
 DB 5578 PG 338

-Y8RPA- POT Sta. 33+72.99 =
 -Y8- POT Sta. 111+63.61, 46.92' LT
 Δ = 3' 00' 00"

-Y8RPD- ST Sta. 30+18.70 =
 -Y8- POT Sta. 112+98.08, 46.66' RT
 Δ = 0' 00' 00"

NORTH CAROLINA DEPARTMENT OF TRANSPORTATION
 DB 3099 PG 367
 MB 41 PG 288-289

354
 CONG VU PHAM
 DB 5351 PG 2982
 MB 8 PG 97

340
 NORTH CAROLINA DEPARTMENT OF TRANSPORTATION
 DB 3443 PG 147
 MB 8 PG 97

UTILITY OWNERS ON THIS SHEET

NO UTILITY CONFLICTS THIS SHEET

PLANS PREPARED BY :
RK&K
 RUMMEL, KLEPPER & KAHL, LLP
 900 RIDGEFIELD DRIVE SUITE 350
 RALEIGH, NORTH CAROLINA 27609-3960
 NC LICENSE NO. F-0112 • (919) 878-9560