


8/23/99

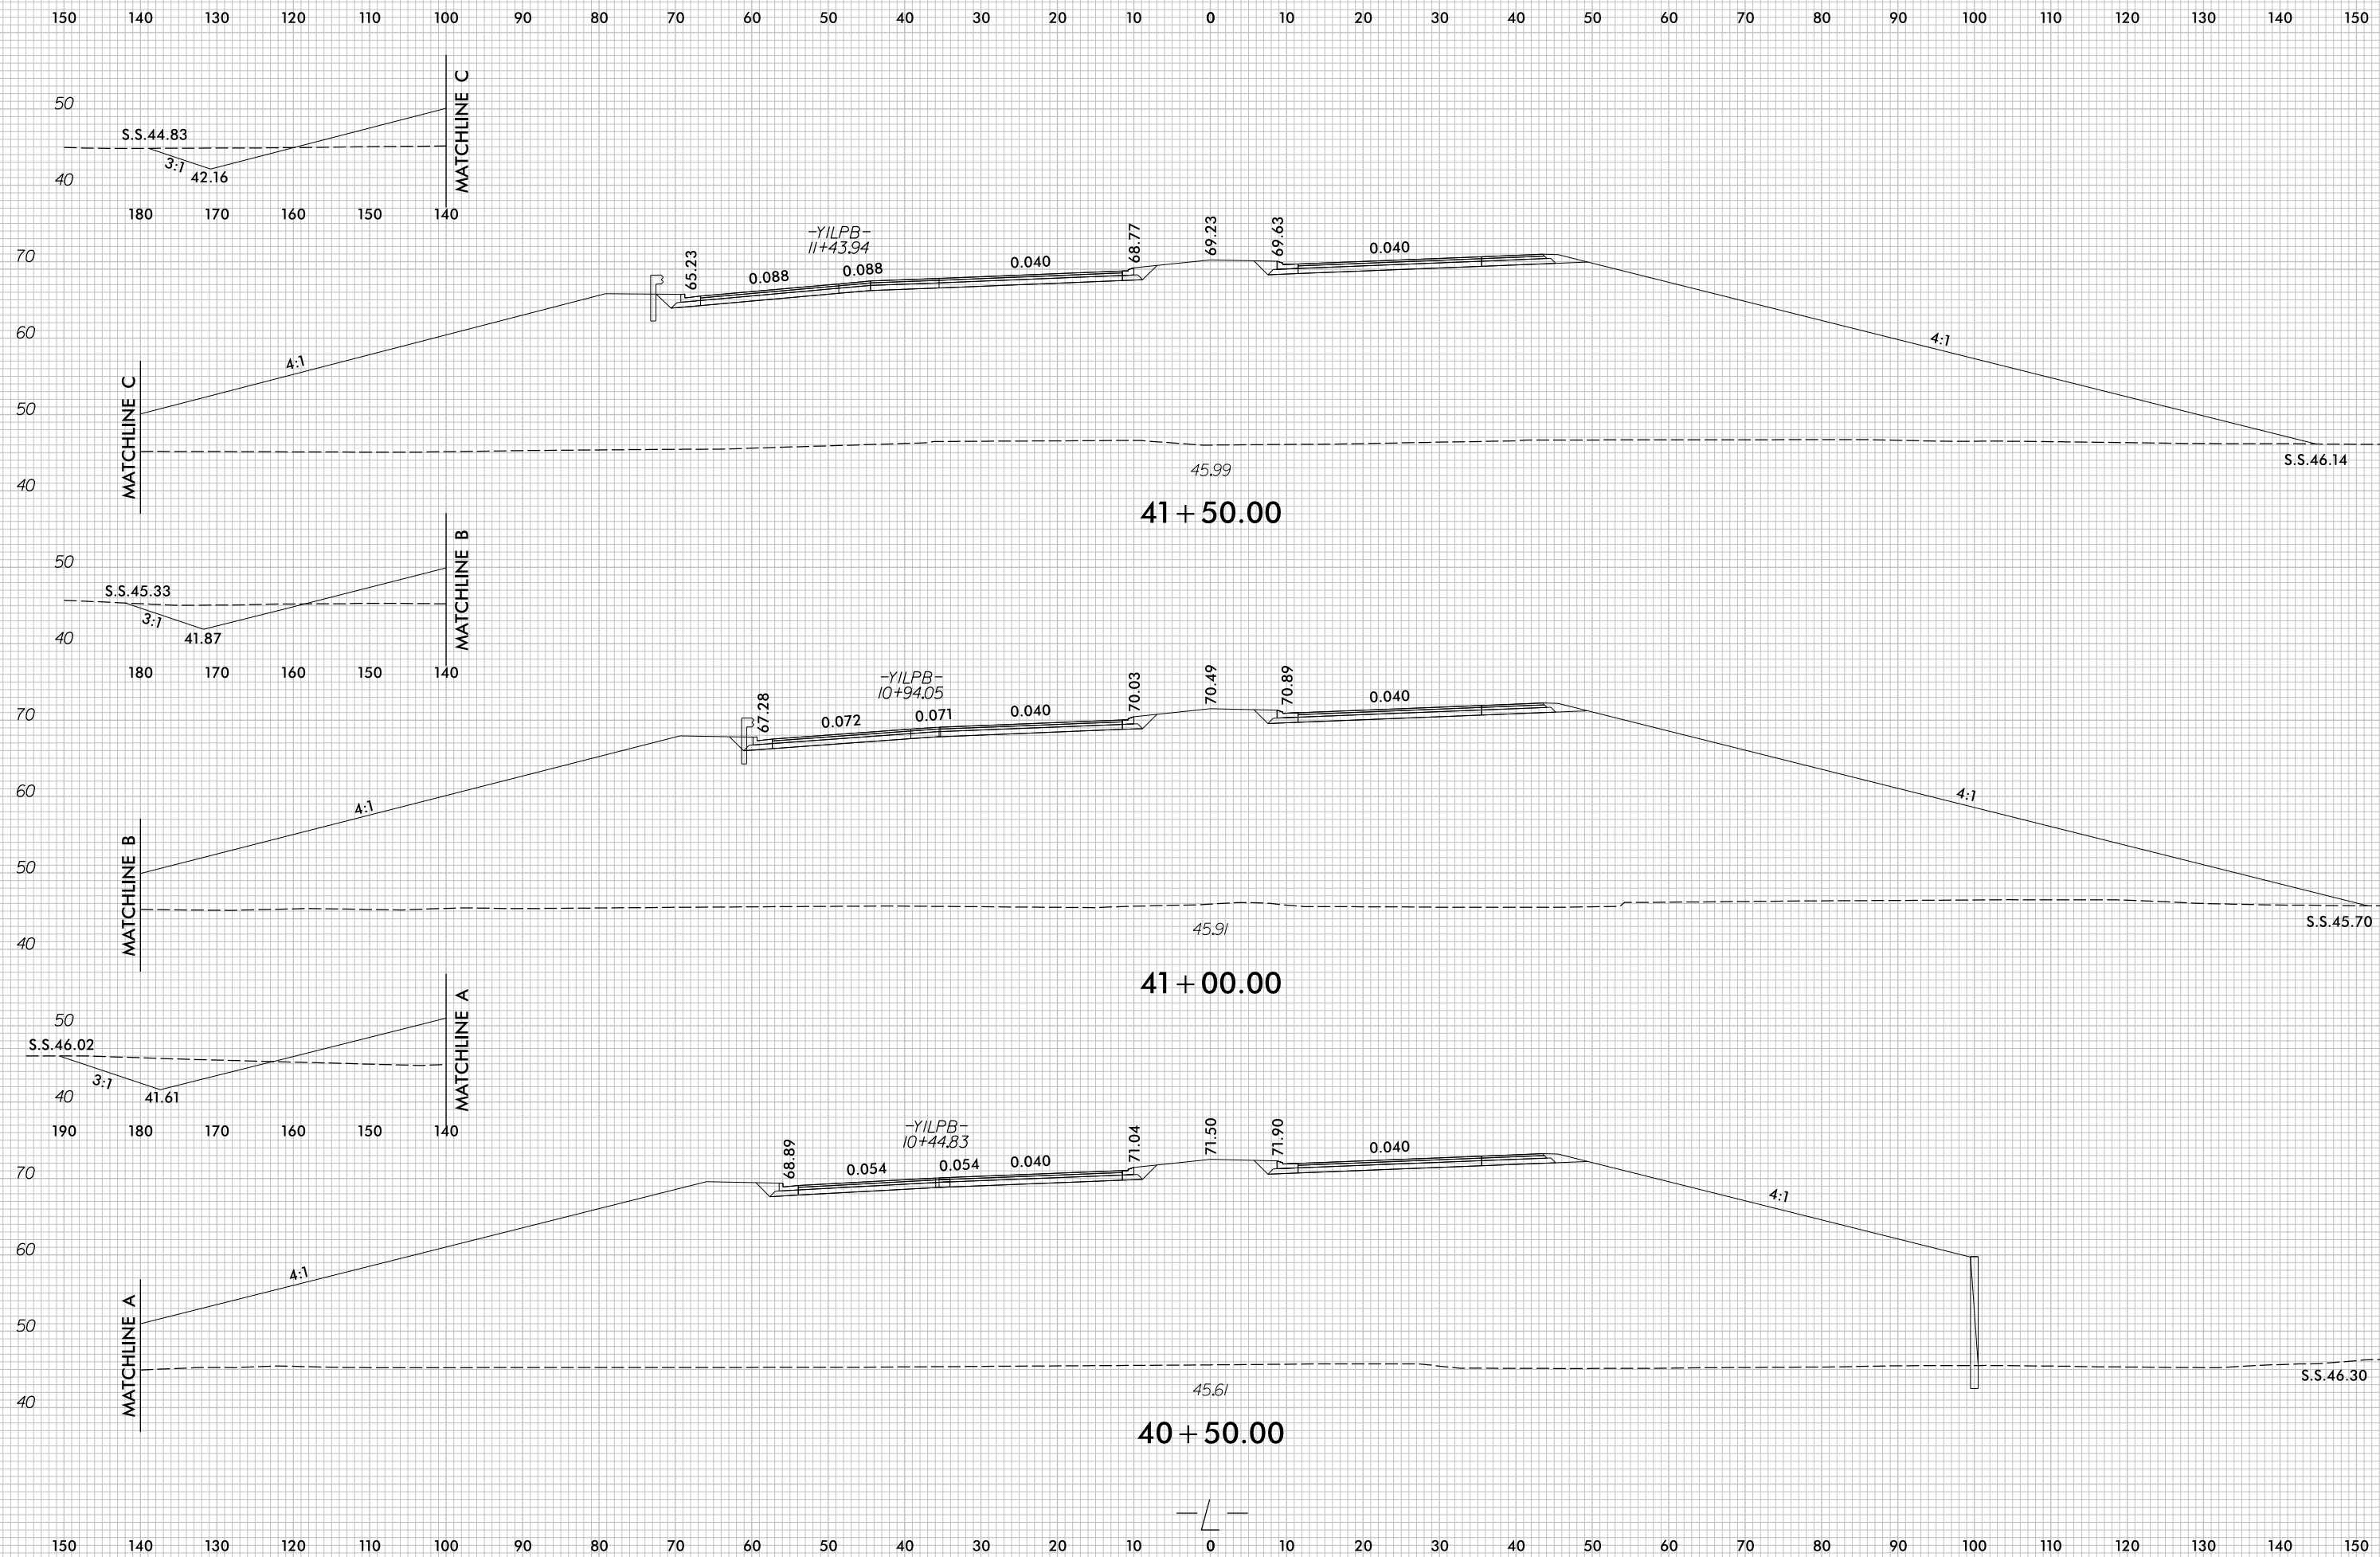

7/5/2017
r:\Roadway\XSC\U4751_Rdway_XPL_L1.dgn
cproves