

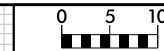
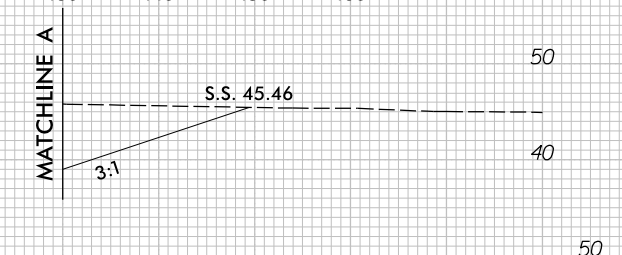
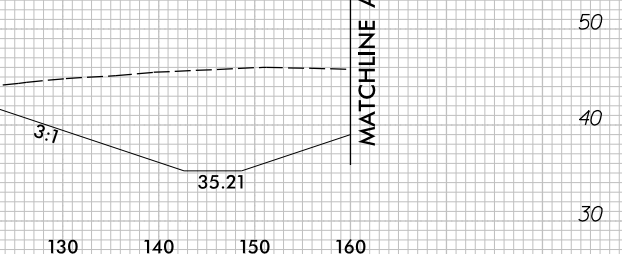
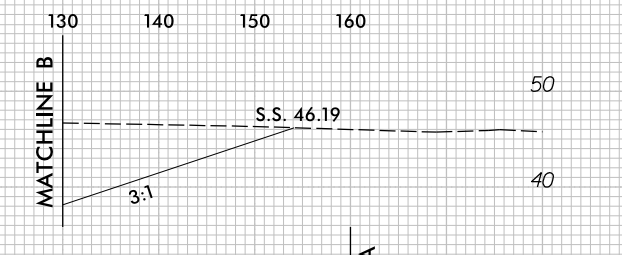
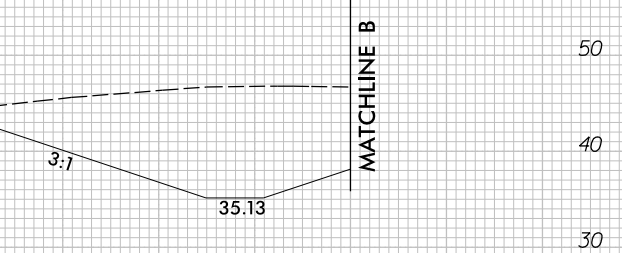



8/23/99

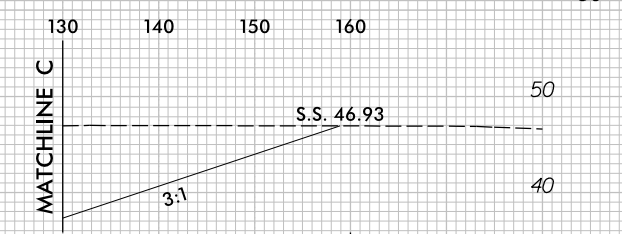

PROJ. REFERENCE NO.	SHEET NO.
U-4751	X-57

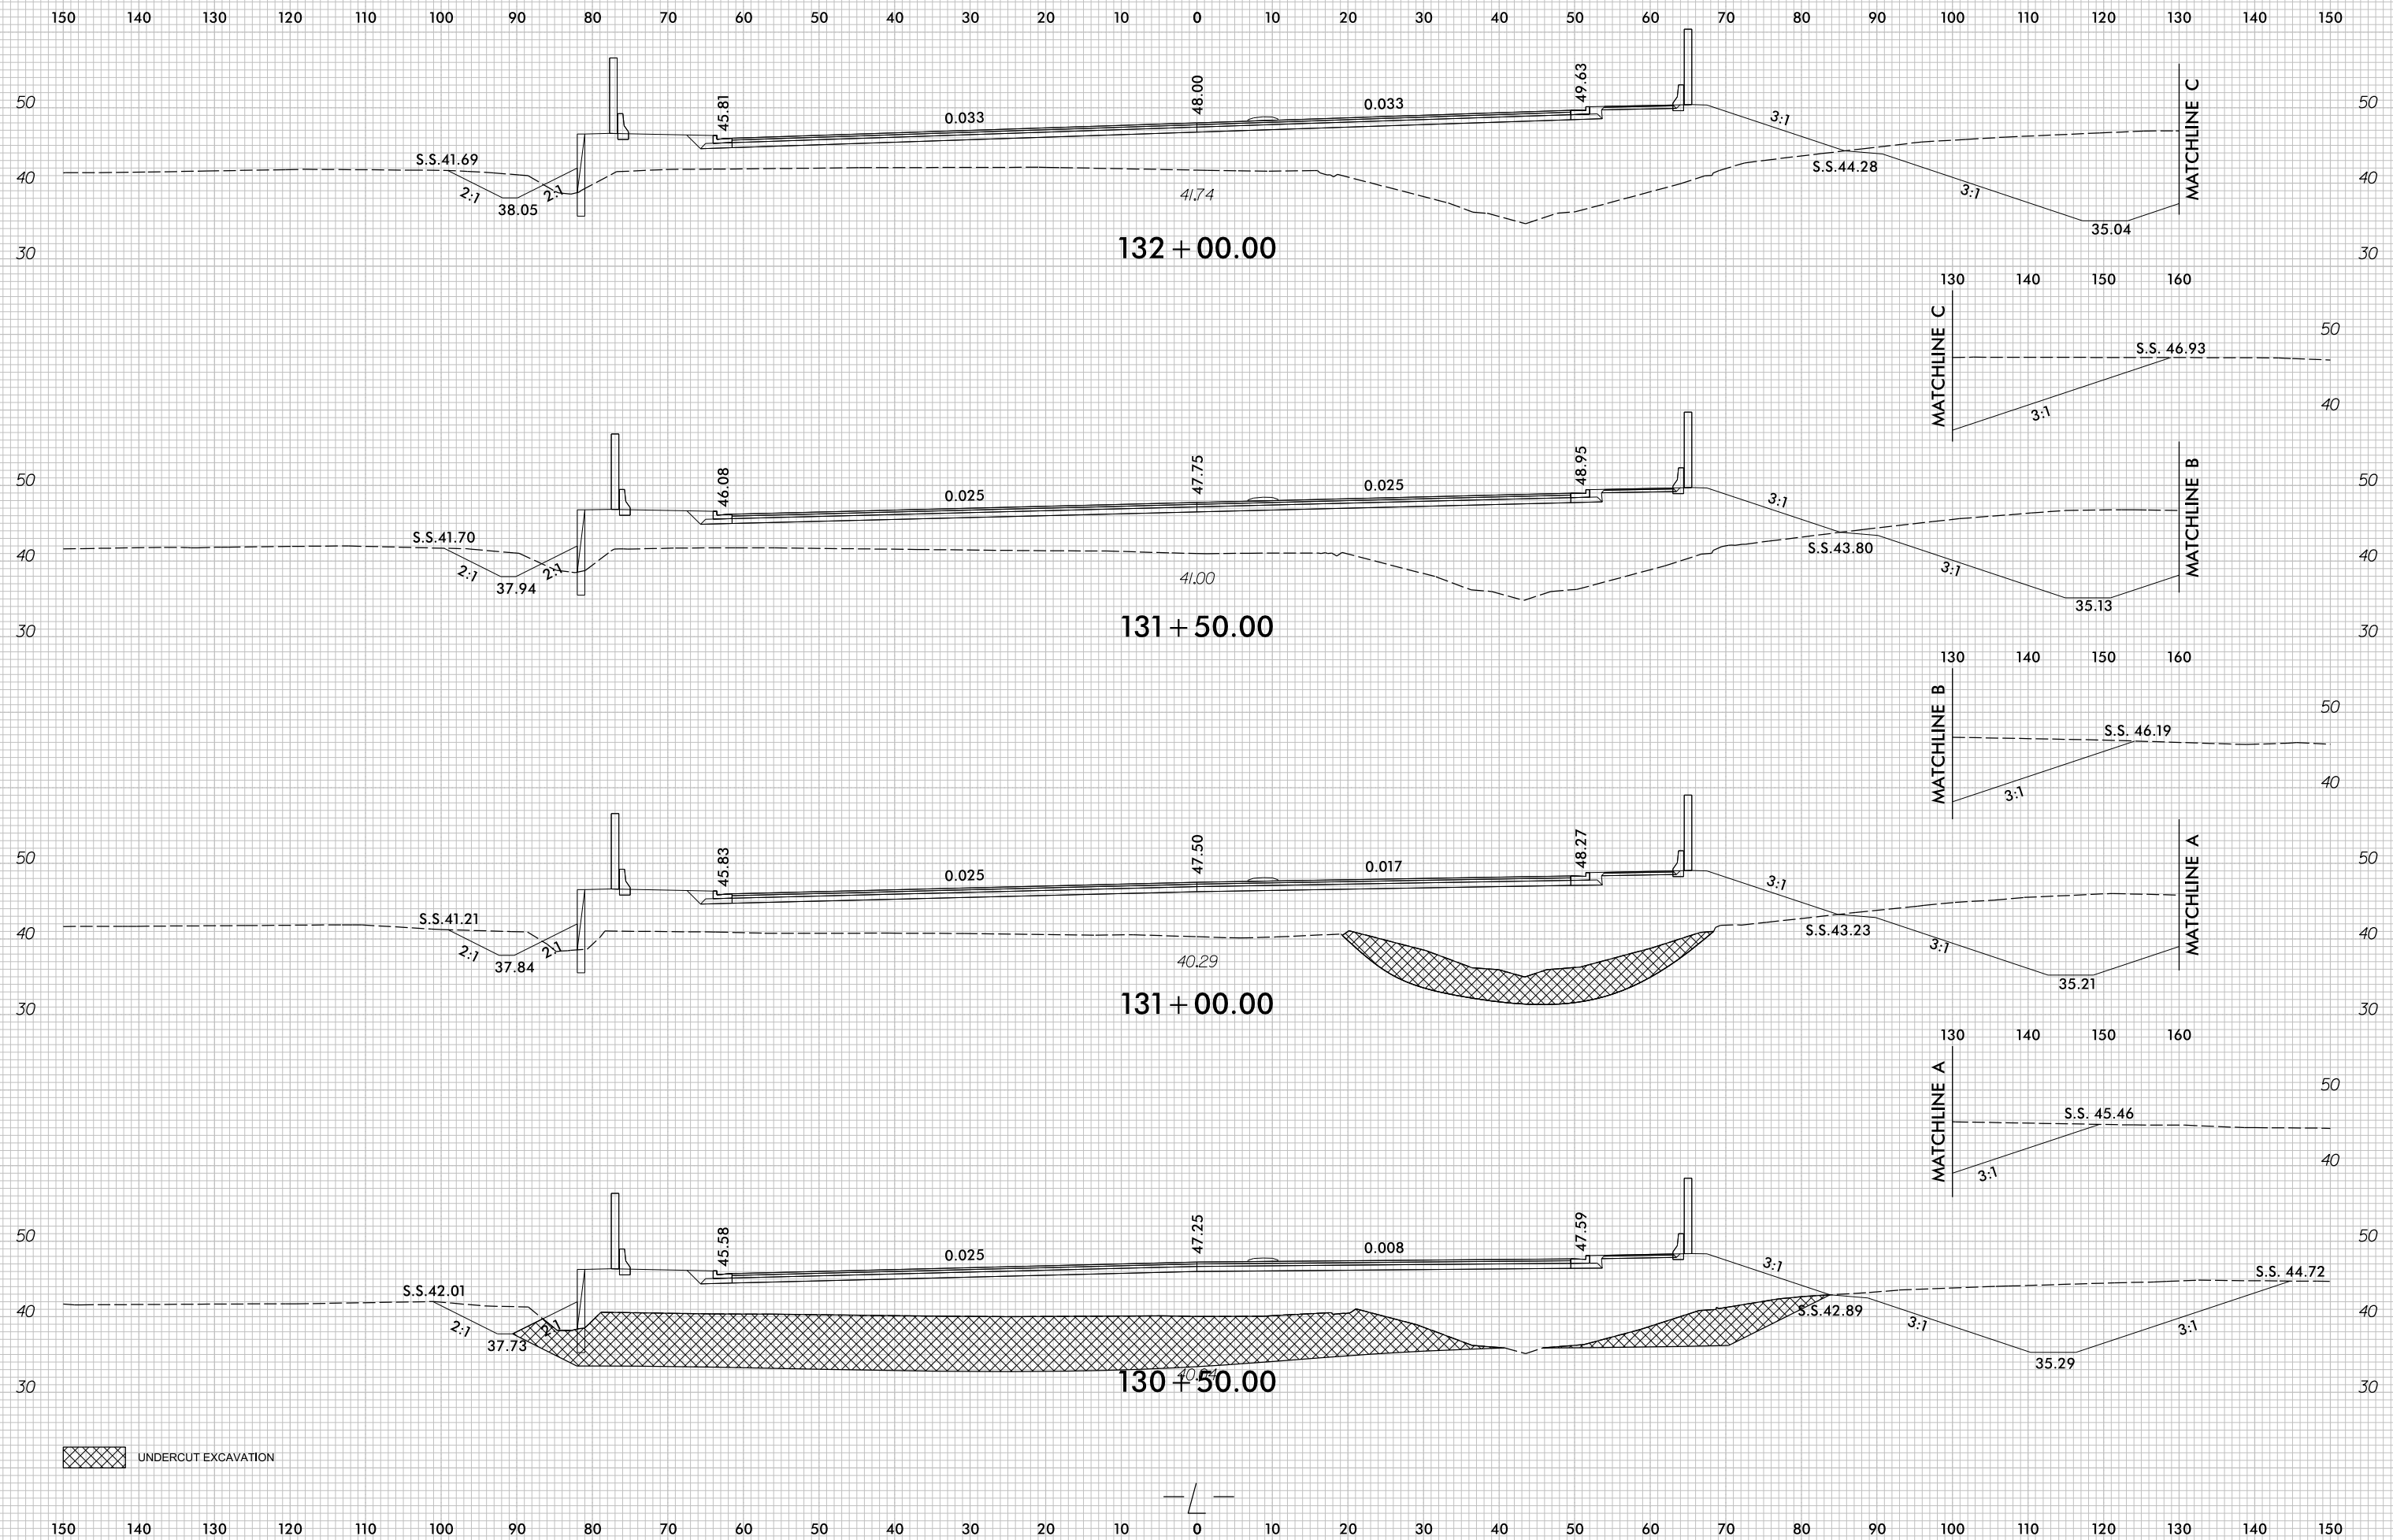

UNDERCUT EXCAVATION

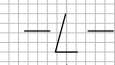

7/5/2017  
r:\Roadway\XSC\U4751\_Rdu\_XPL\_L1.dgn  
cpraves