


8/23/99

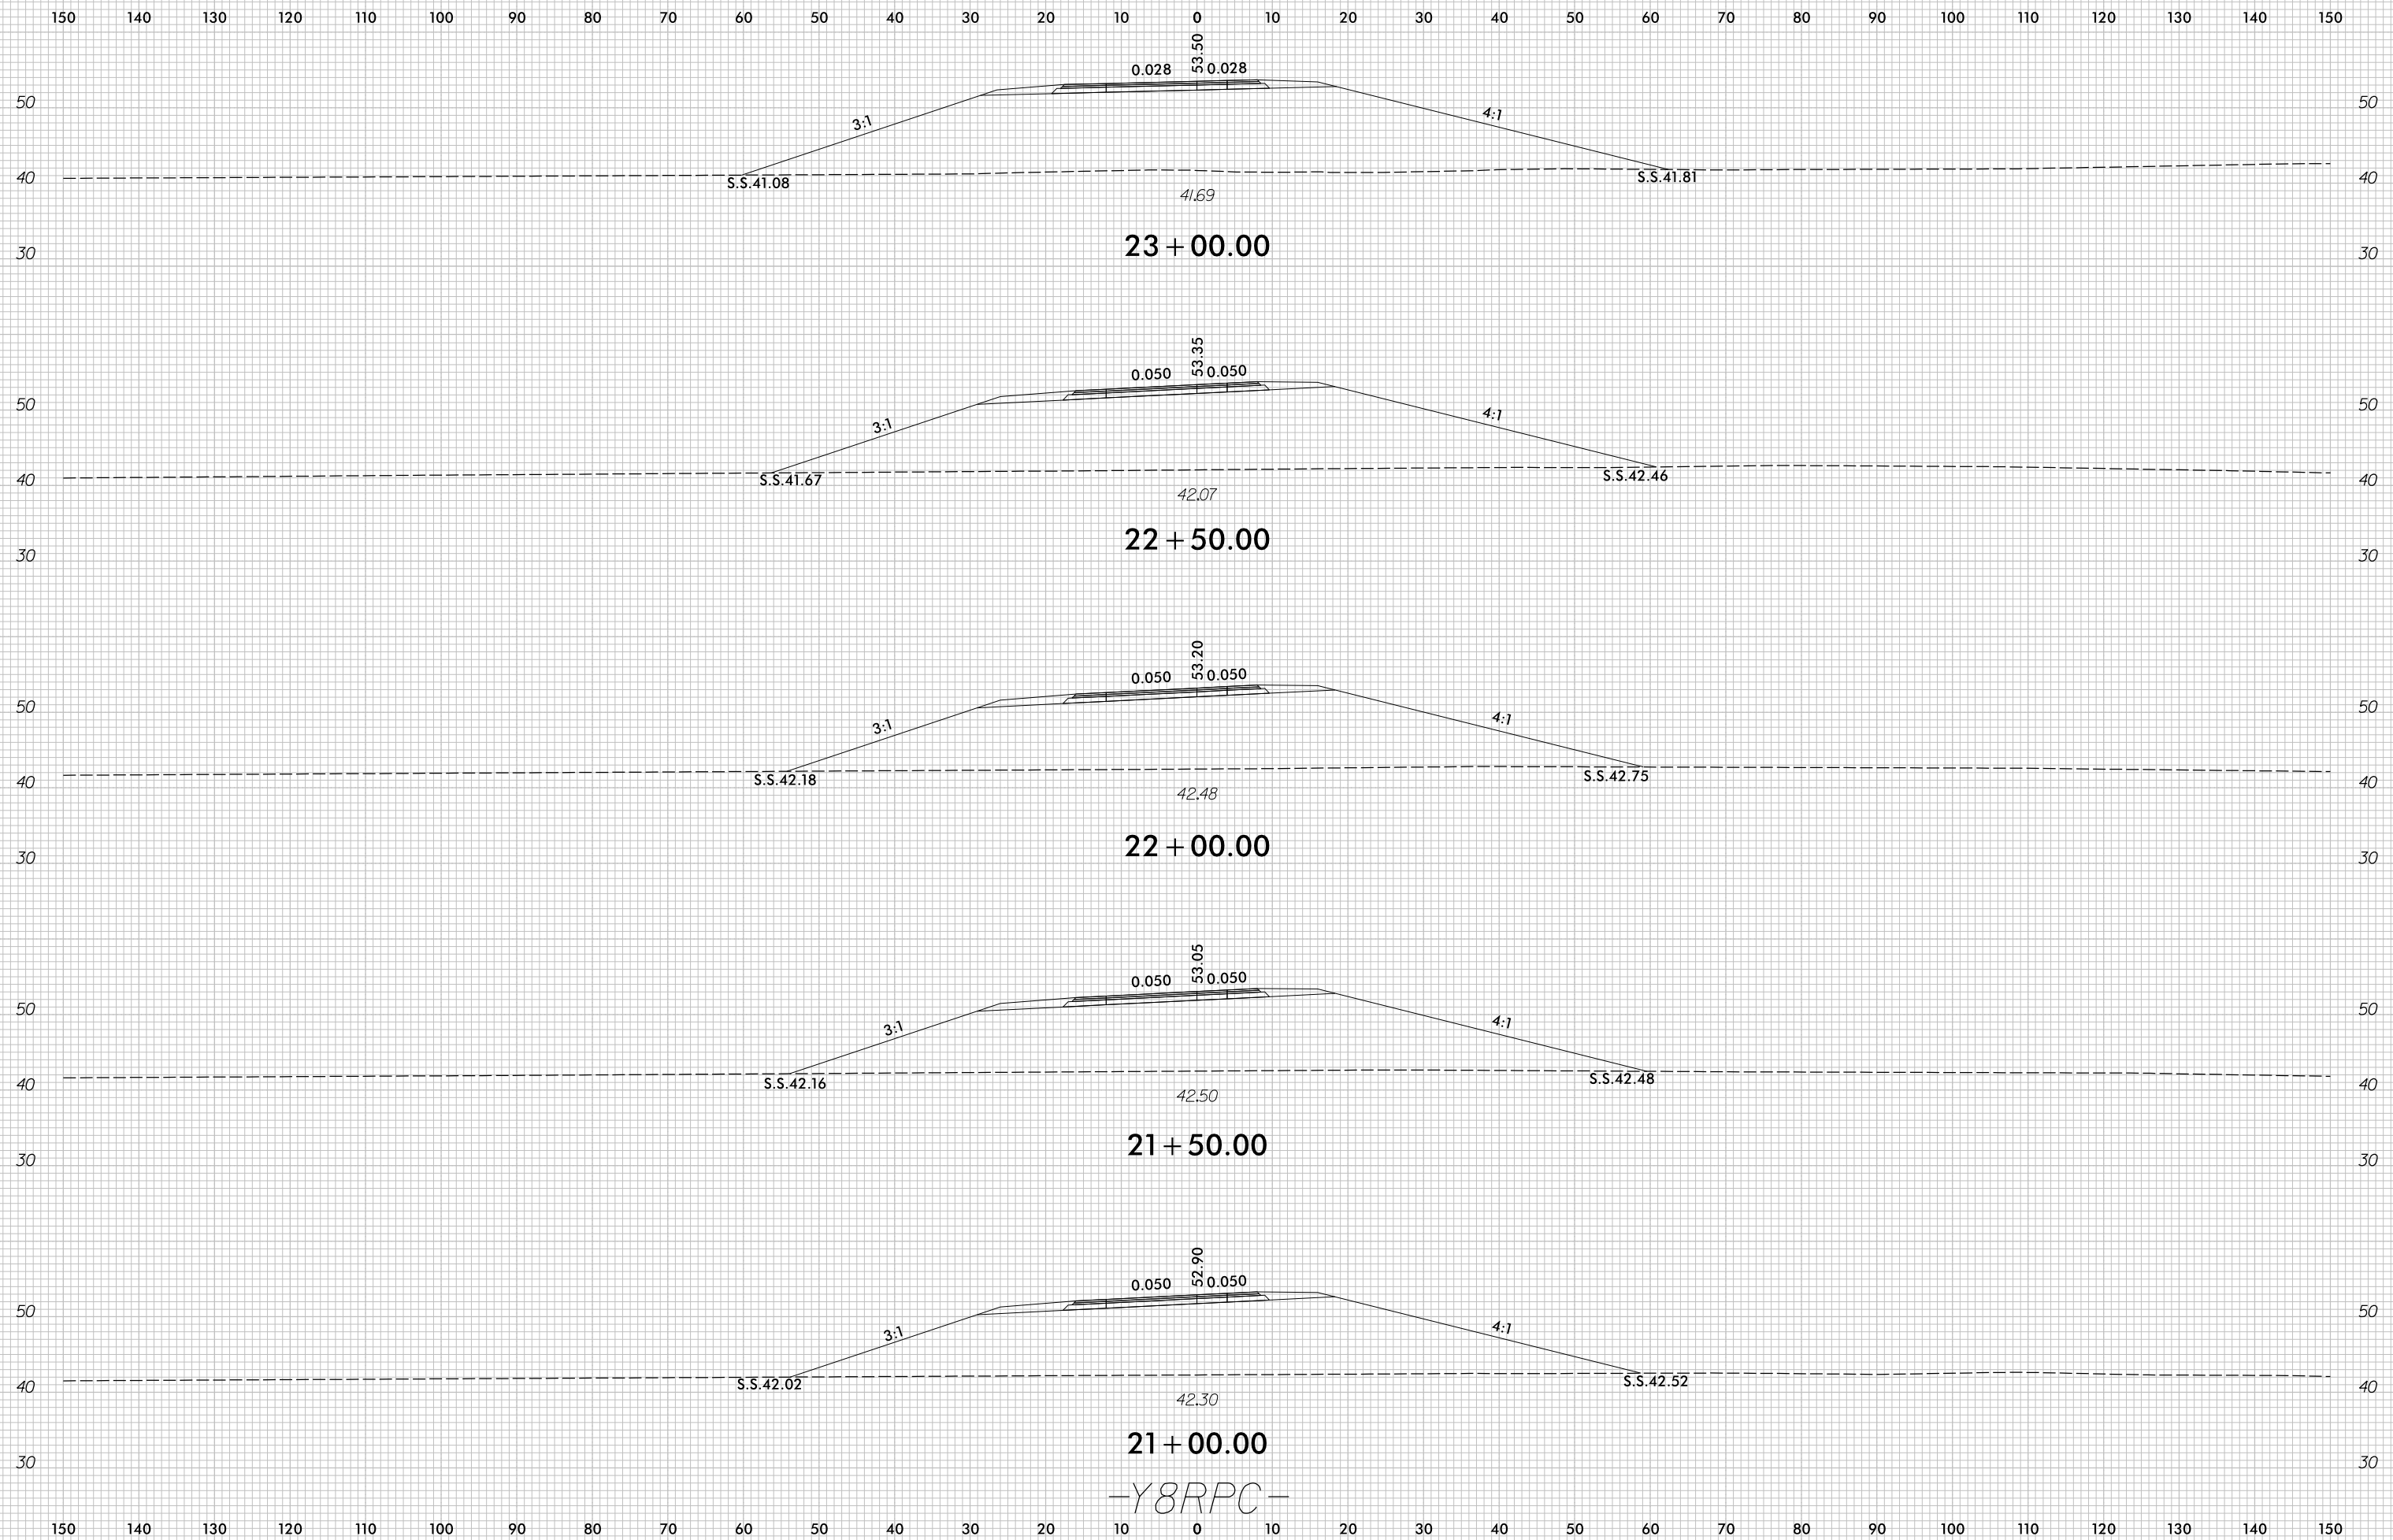

-Y8RPC-

7/5/2017  
r:\Roadway\XSC\U4751\_Rdy\_XPL\_Y8RPC.dgn  
c:\proves